



ROUTE NO.	SECTION	COUNTY	TOTAL SHEETS	SHEET NO.
R. B. L.	*	LEE	21	10
F.M.A.				
FED. ROAD DIST. NO. 7	ILLINOIS	FED. AID PROJECT-		

* Section 09-P4000-01-BT Contract #85504

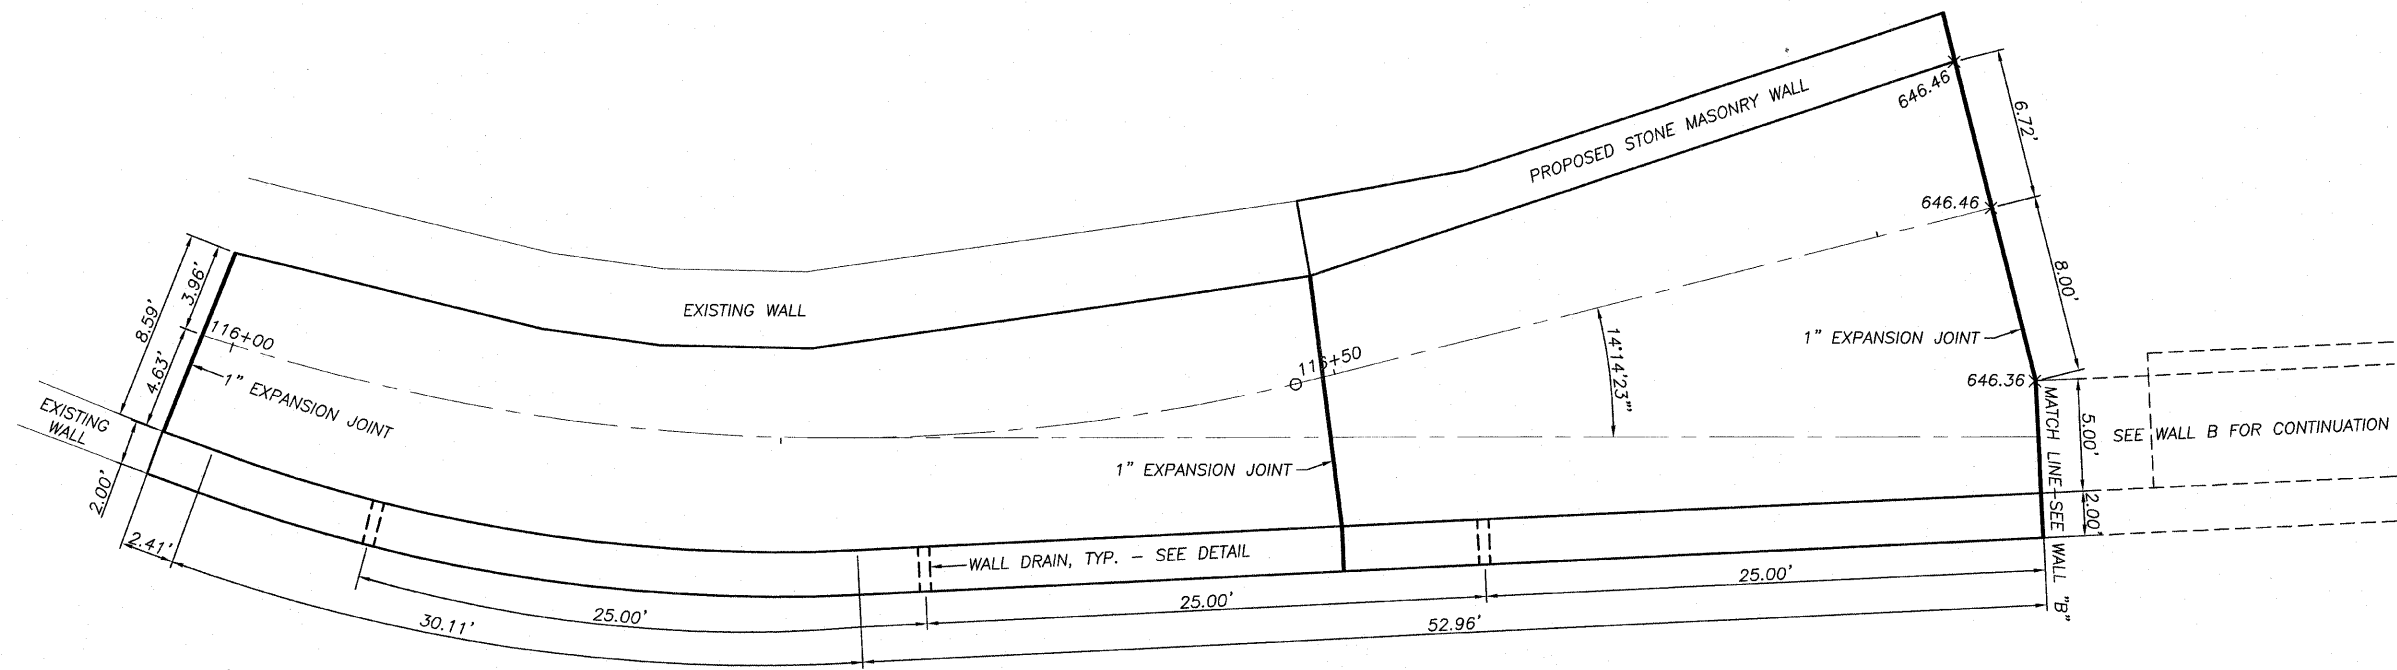

PLAN-SOUTH WALL "A"

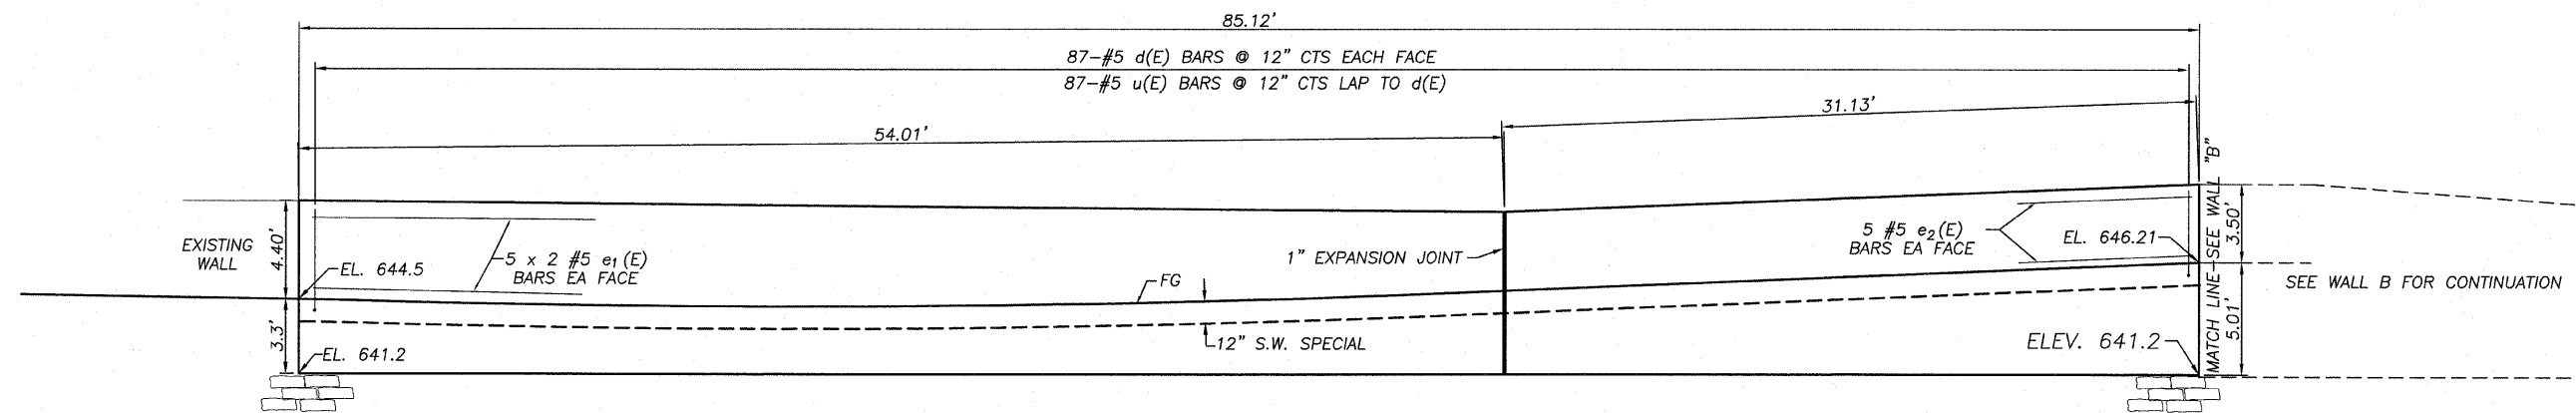

ELEVATION-SOUTH WALL "A"

WALL DETAILS-WALL "A"

THE LOWELL TRAIL, PH. 2
SECTION 09-P4000-01-BT
DIXON PARK DISTRICT



www.wendlers.com

GROUND BREAKING SOLUTIONS
engineers · surveyors · scientists

ph: 815.288.2261

Date:
12/15/2009

Job:
2090299