



ROUTE NO.	SECTION	COUNTY	TOTAL SHEETS	SHEET NO.
B. N. 1.	*	LEE	21	15
F.A.M.		ILLINOIS FED. AID PROJECT-		
FED. ROAD DIST. NO. 7		* Section 09-P4000-01-BT Contract #85504		

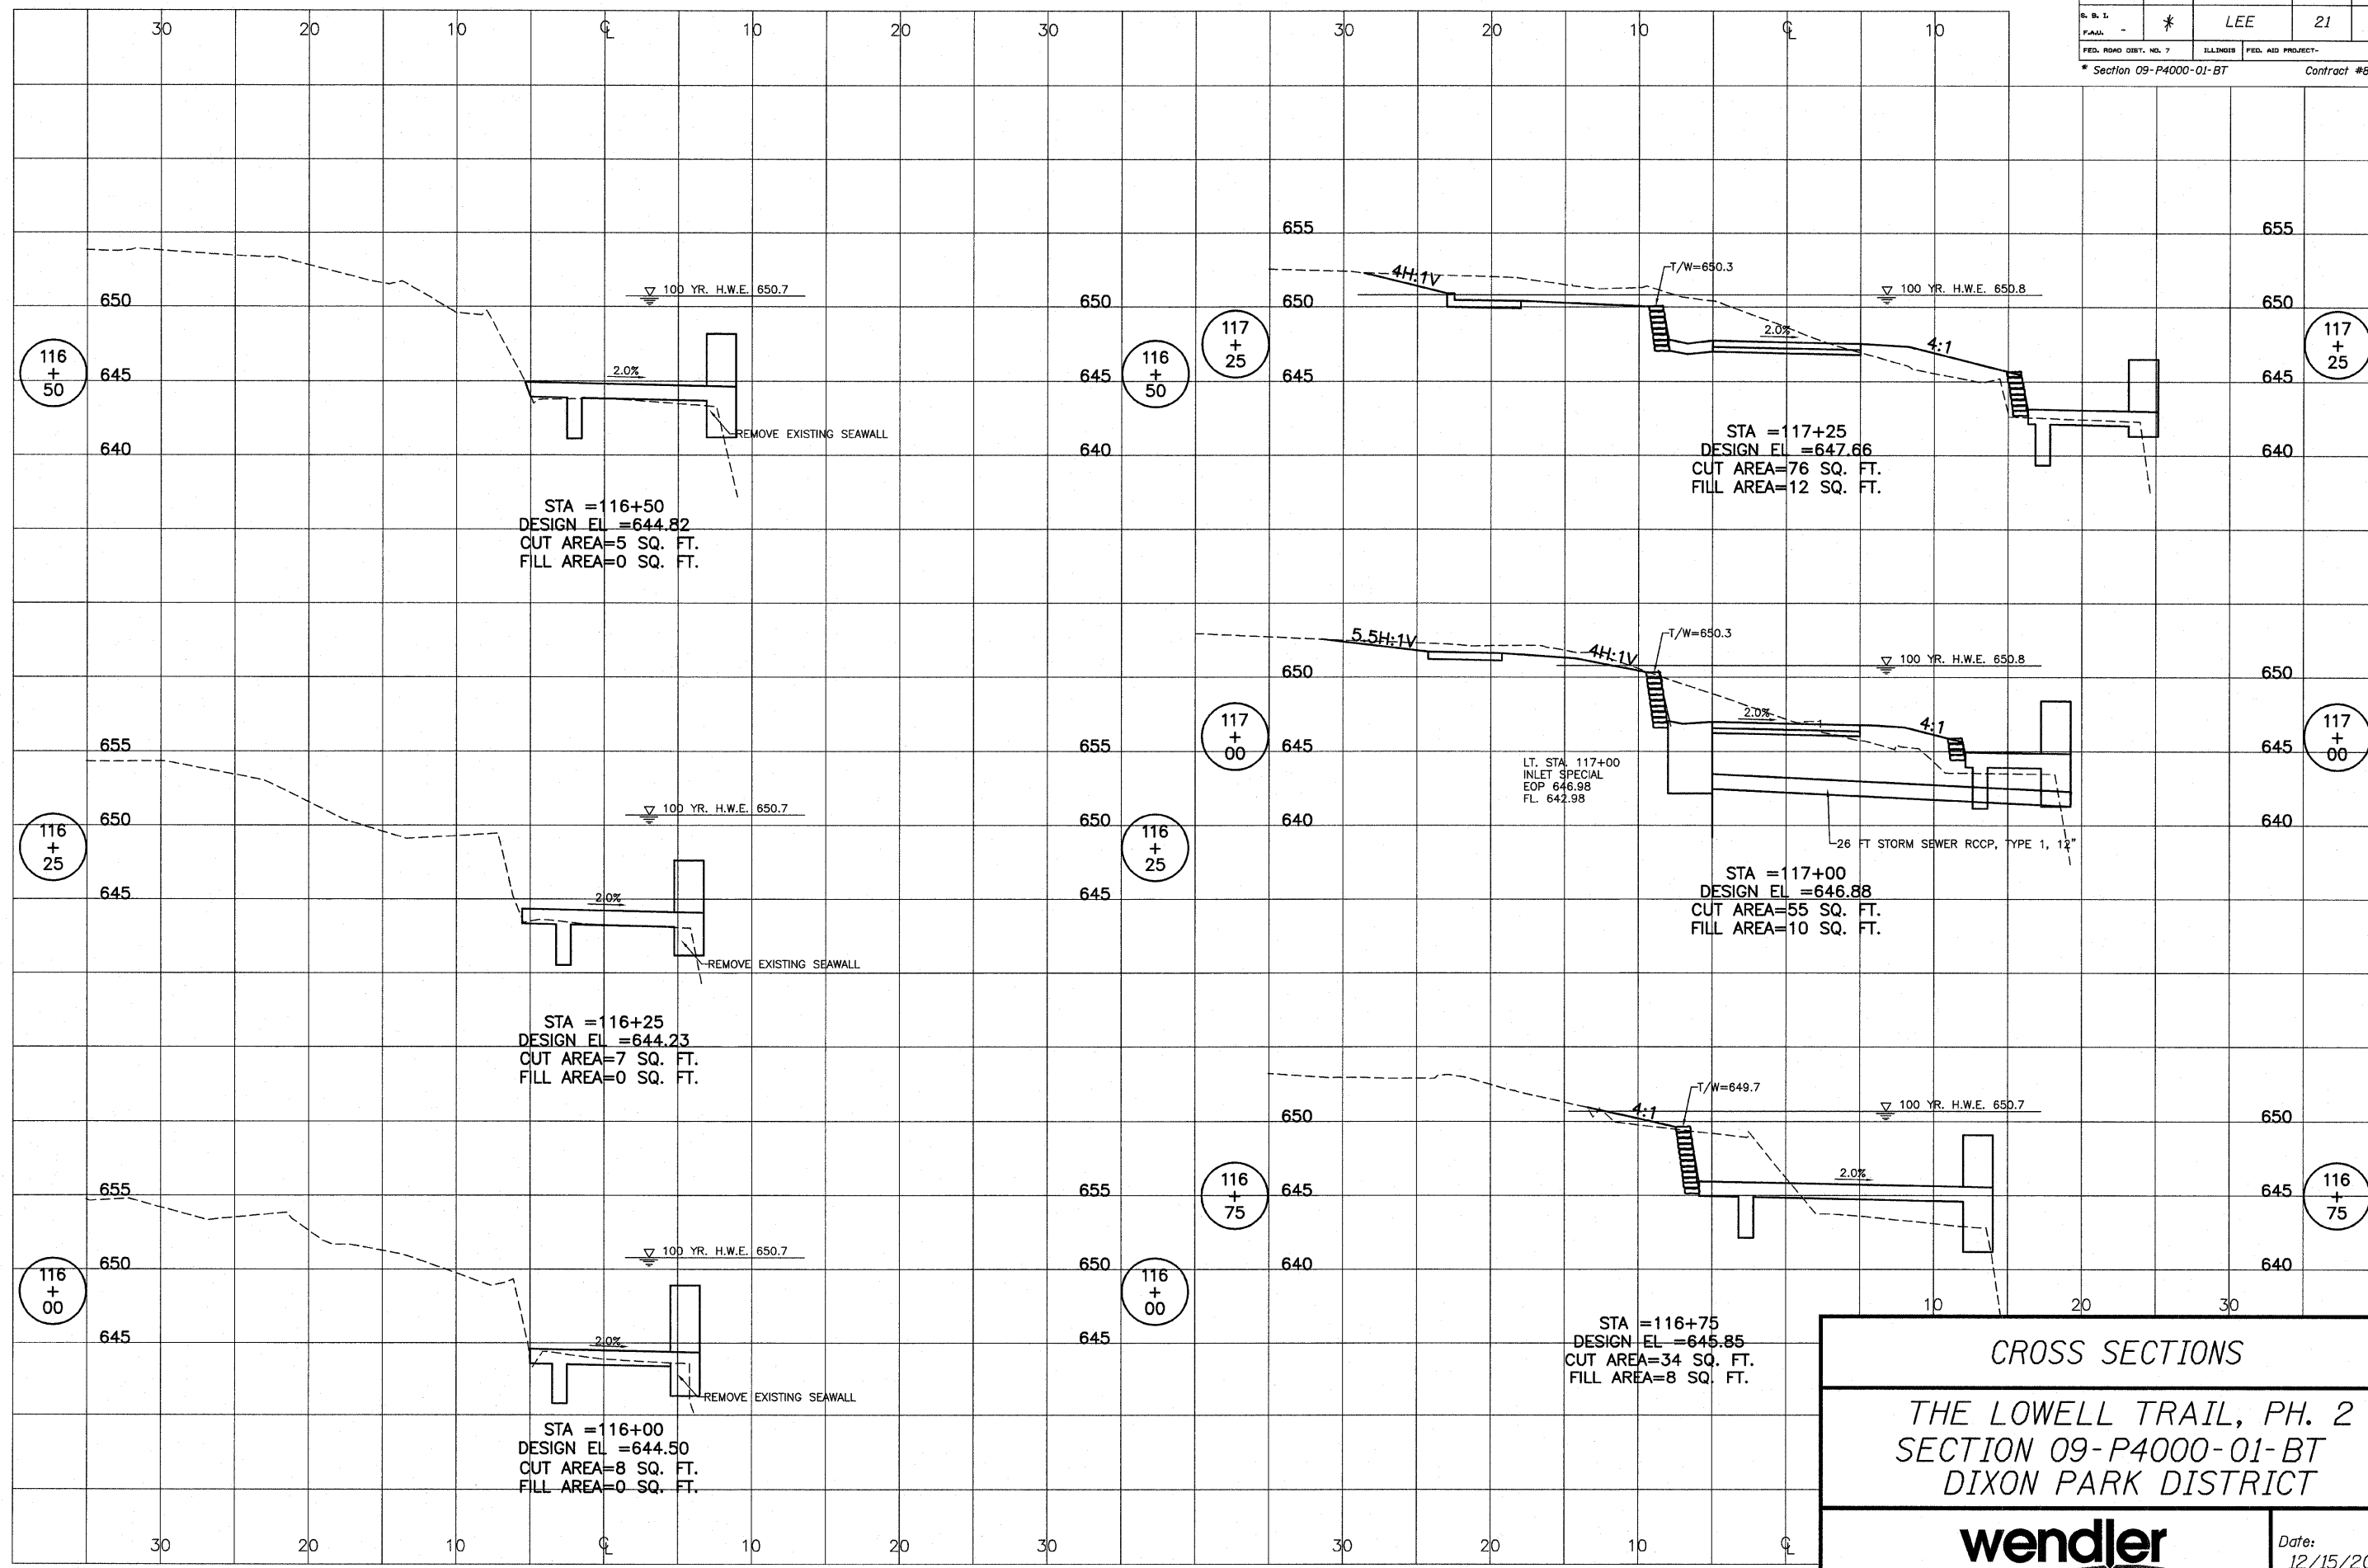

CROSS SECTIONS
THE LOWELL TRAIL, PH. 2
SECTION 09-P4000-01-BT
DIXON PARK DISTRICT

 GROUND BREAKING SOLUTIONS engineers surveyors scientists www.wendlergs.com	Date: 12/15/2009
	Job: 2090299

12/15/2009 10:25:10 AM BSS