

FAU. ROUTE NO.	SECTION	ILLINOIS PROJECT	CONTRACT NO.	COUNTY	TOTAL SHEETS	SHEET NUMBER
VARIES	09-00161-00-SW	SRTS-4008(108)	87408	LASALLE	15	1

**STATE OF ILLINOIS  
DEPARTMENT OF TRANSPORTATION  
PLANS FOR  
PROPOSED SAFE ROUTES TO SCHOOL SIDEWALK IMPROVEMENTS**

FUNDED BY  
**SAFE ROUTES TO SCHOOL PROGRAM**  
**CITY OF OTTAWA - VARIOUS LOCATIONS**  
LASALLE COUNTY  
SEC. NO. 09-00161-00-SW  
PROJECT SRTS-4008(108)  
JOB NO. C-40-028-08  
IN COOPERATION WITH OTTAWA ELEMENTARY SCHOOL DISTRICT 141

**INDEX OF SHEETS**



- 1 COVER SHEET
- 2 SUMMARY OF QUANTITIES & DETAILS
- 3 SCHEDULES
- 4 PLAN & PROFILE - VIEW STREET (MCKINLEY SCHOOL)
- 5-6 PLAN & PROFILE - STATE STREET (MCKINLEY SCHOOL)
- 7 PLAN - SHEPHERD (E MCKINLEY RD) & CENTRAL (WOODWARD MEM DR) SCHOOLS
- 8 PLAN - MCKINLEY SCHOOL (W MCKINLEY RD)
- 9 PLAN - MCKINLEY (MCKINLEY RD) & LINCOLN (MADISON ST) SCHOOLS
- 10 PLAN - JEFFERSON SCHOOL (DELEON ST)
- 11-12 CROSS SECTIONS - VIEW STREET (MCKINLEY SCHOOL)
- 13-15 CROSS SECTIONS - STATE STREET (MCKINLEY SCHOOL)

**HIGHWAY STANDARDS**

- 424001-05 CURB RAMPS FOR SIDEWALKS
- 606001-04 CONCRETE CURB TYPE B AND COMBINATION CONCRETE CURB AND GUTTER
- 701301-03 LANE CLOSURE, 2L, 2W, SHORT TIME OPERATIONS
- 701501-05 URBAN LANE CLOSURE, 2L, 2W, UNDIVIDED
- 701901-01 TRAFFIC CONTROL DEVICES

**VICINITY MAP KEY**

- A - SHEPHERD SCHOOL
- B - MCKINLEY SCHOOL
- C - CENTRAL SCHOOL
- D - LINCOLN SCHOOL
- E - JEFFERSON SCHOOL

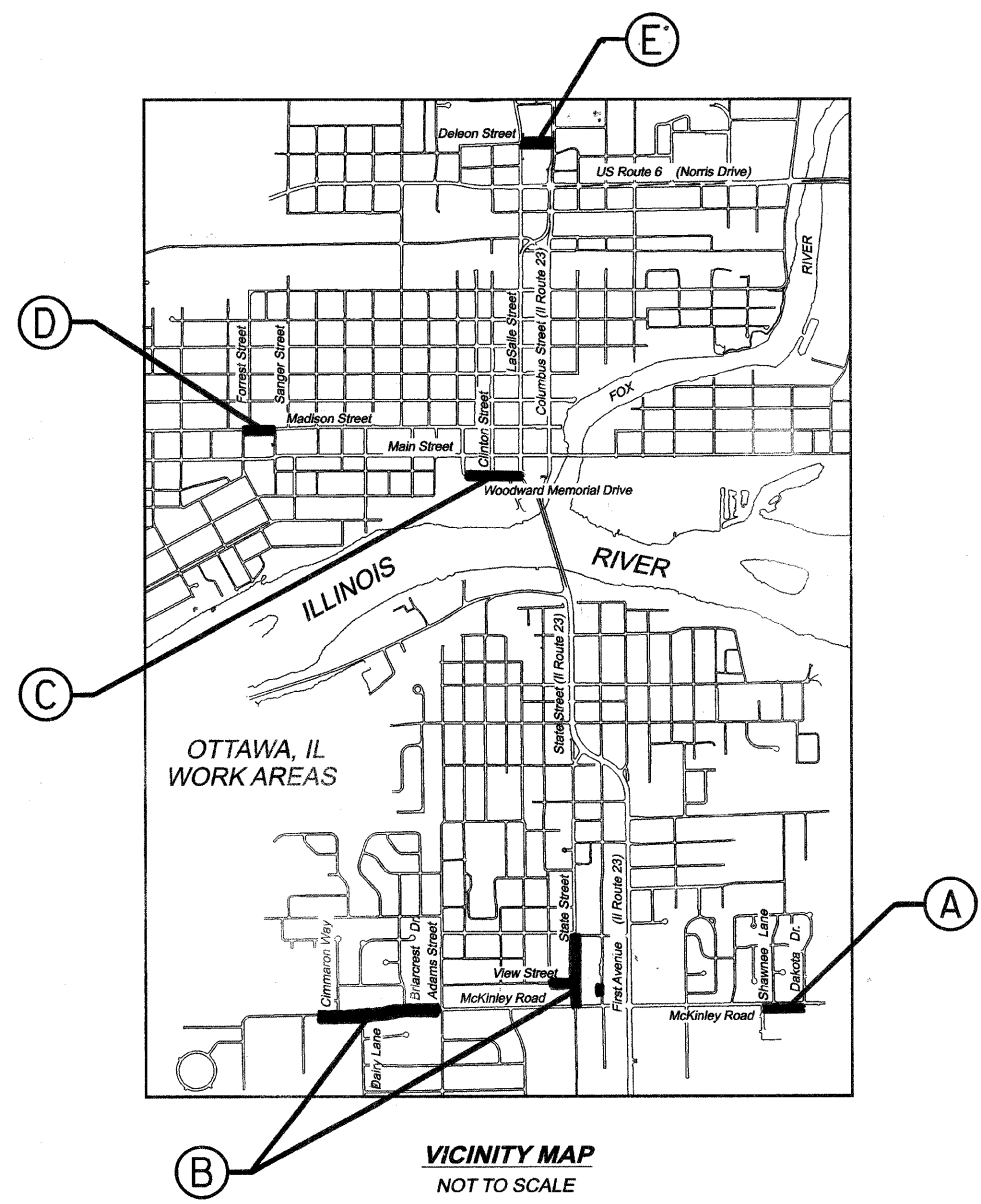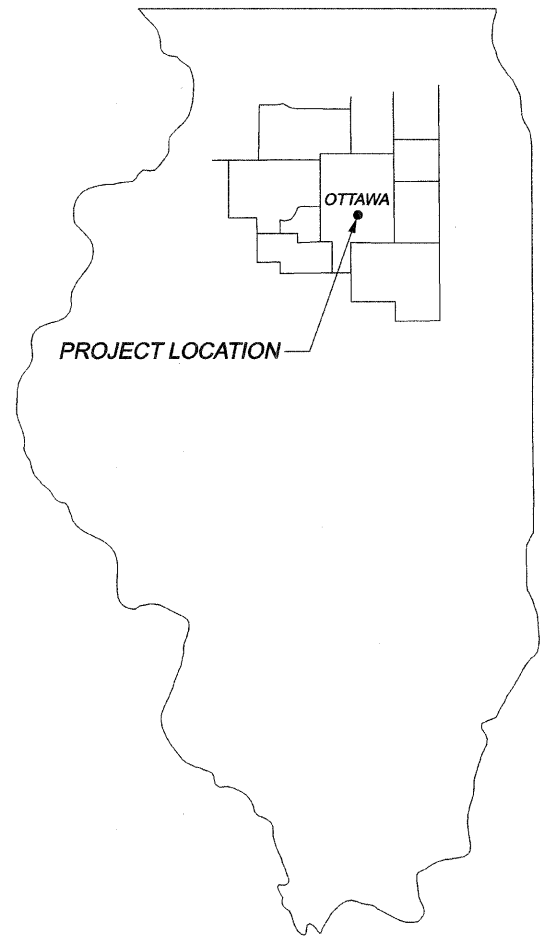

**VICINITY MAP**  
NOT TO SCALE

**SCALES**

VICINITY MAP: NOT TO SCALE  
TYPICAL SECTIONS: NOT TO SCALE  
PLAN SHEETS: 1" = 20' & 1" = 40'  
PLAN / PROFILE SHEETS: HORIZ.: 1" = 20'  
VERT.: 1" = 5'  
CROSS SECTIONS: HORIZ.: 1" = 5'  
VERT.: 1" = 2'

PREPARED BY:

*Darrell A. Poundstone*  
DARRELL A. POUNDSTONE, P.E.  
PROFESSIONAL ENGINEER NO. 62-052938  
EXPIRES NOVEMBER, 2011

DATE: Dec 21, 2009

**J.U.L.I.E. SYSTEM**  
THE TOLL FREE TELEPHONE  
NUMBER FOR JOINT UTILITY INFORMATION  
FOR EXCAVATORS IS 1-800-892-0123

**RENWICK & ASSOCIATES, INC.**

228 West Main Street  
Ottawa, Illinois 61350  
TEL: 815-434-3200  
FAX: 815-434-3968



APPROVED: Dec 21, 2009  
*Raymond B. ...*  
MAYOR, CITY OF OTTAWA  
STATE OF ILLINOIS  
DEPARTMENT OF TRANSPORTATION  
APPROVED: Dec 29, 2009  
*George F. ...*  
DISTRICT ENGINEER OF LOCAL ROADS & STREETS  
APPROVED: Dec 29, 2009  
*George F. ...*  
DISTRICT ENGINEER