
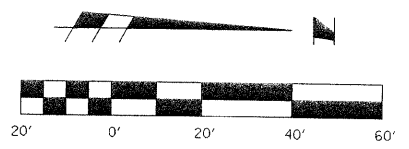


FAU. ROUTE NO.	SECTION	ILLINOIS PROJECT	CONTRACT NO.	COUNTY	TOTAL SHEETS	SHEET NUMBER
VARIES	09-00161-00-SW	SRTS-4008(108)	87408	LASALLE	15	5

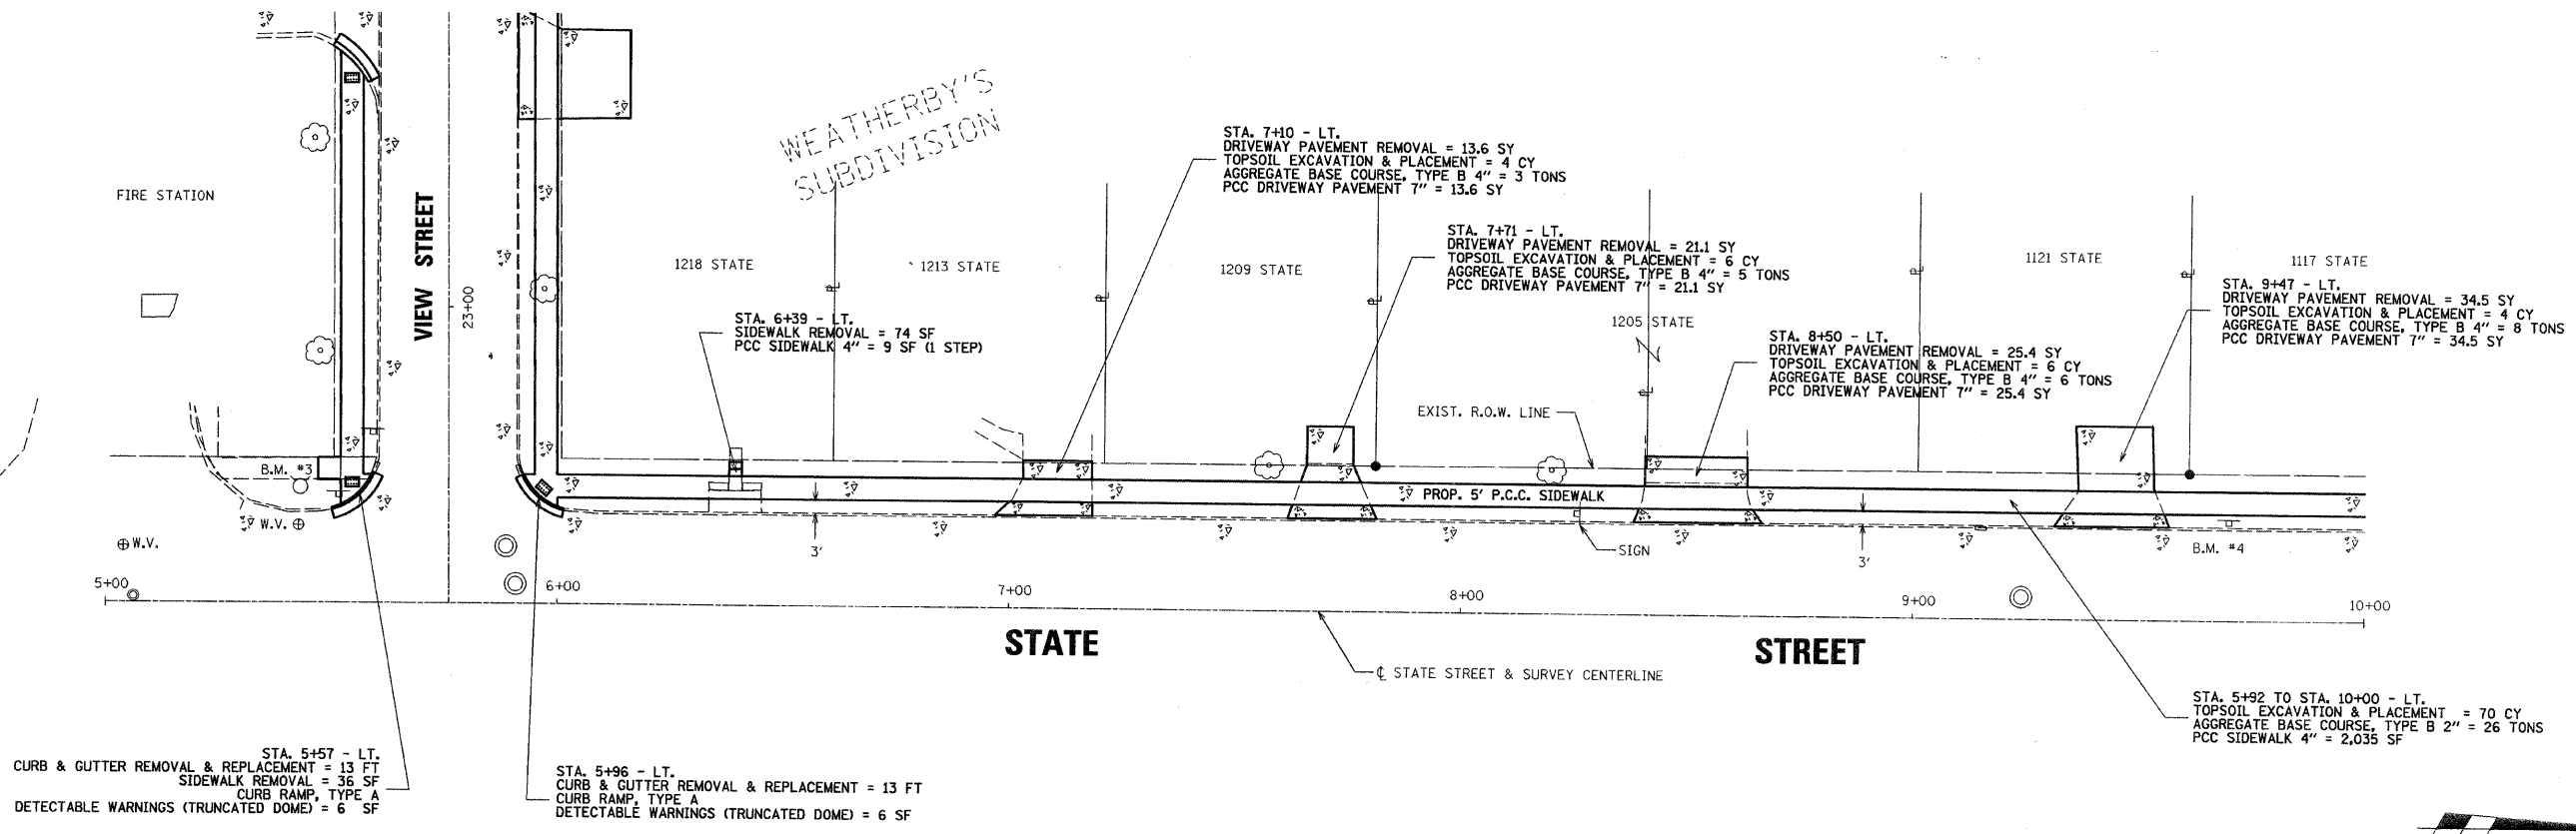


PLAN
SCALE: 1" = 20'

PROFILE
SCALES: HORIZ.: 1" = 20'
VERT.: 1" = 2'

BENCHMARK INFORMATION

B.M. #3 - "0" IN OPEN ON F.H.
SW COR. STATE & VIEW
STA. 23+40 - 32.9' RT.
ELEV. = 610.61

B.M. #4 - R.R.S. IN POWER POLE
STA. 9+70 - 21.7' LT.
ELEV. = 606.23

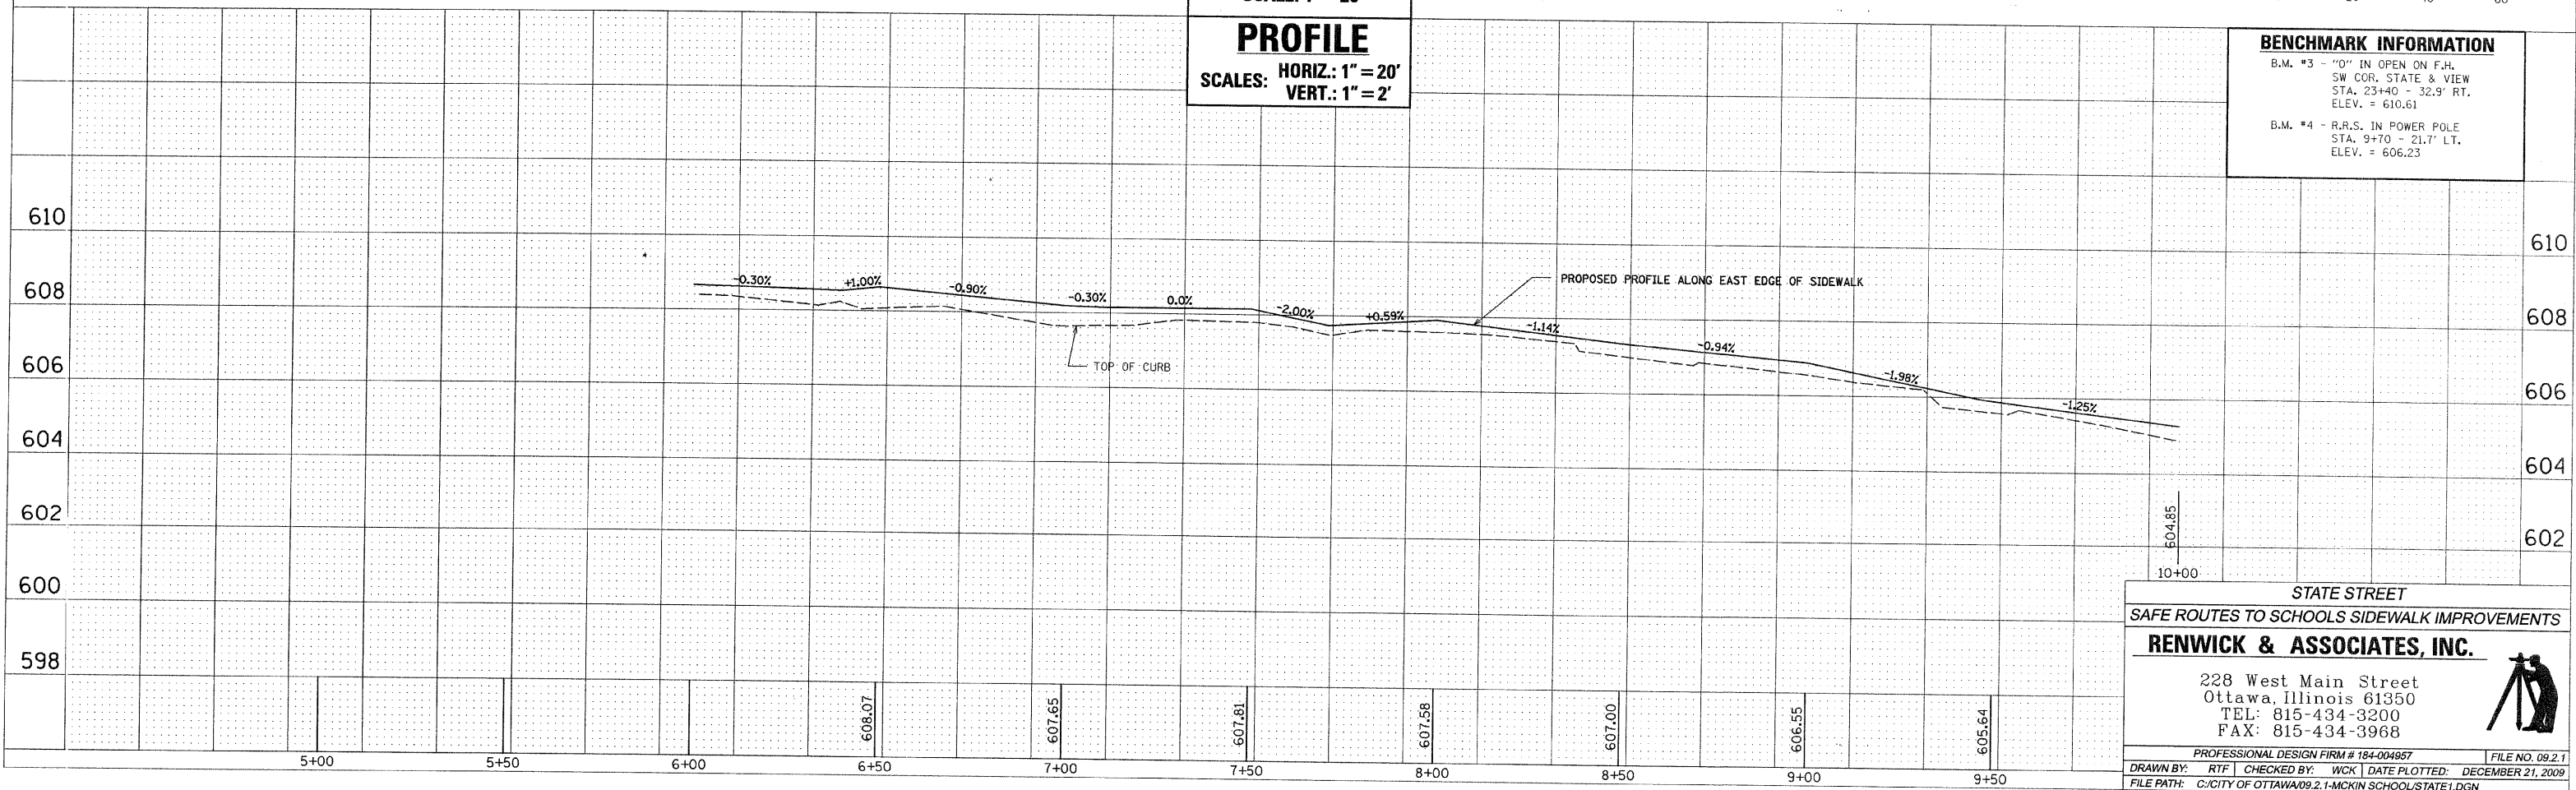

STATE STREET
SAFE ROUTES TO SCHOOLS SIDEWALK IMPROVEMENTS

RENWICK & ASSOCIATES, INC.

228 West Main Street
Ottawa, Illinois 61350
TEL: 815-434-3200
FAX: 815-434-3968

PROFESSIONAL DESIGN FIRM # 184-004957 FILE NO. 09.2.1
DRAWN BY: RTF CHECKED BY: WCK DATE PLOTTED: DECEMBER 21, 2009
FILE PATH: C:\CITY OF OTTAWA\09.2.1-MCKIN SCHOOLS\STATE1.DGN