


DATE	
BY	
FINAL SURVEY	
NOTE BOOK	
NO.	
REVISIONS	
PLOTTED	
TEMPLATE	
AREAS CHECKED	

DATE	
BY	
ORIGINAL SURVEY	
NOTE BOOK	
NO.	
REVISIONS	
PLOTTED	
TEMPLATE	
AREAS CHECKED	

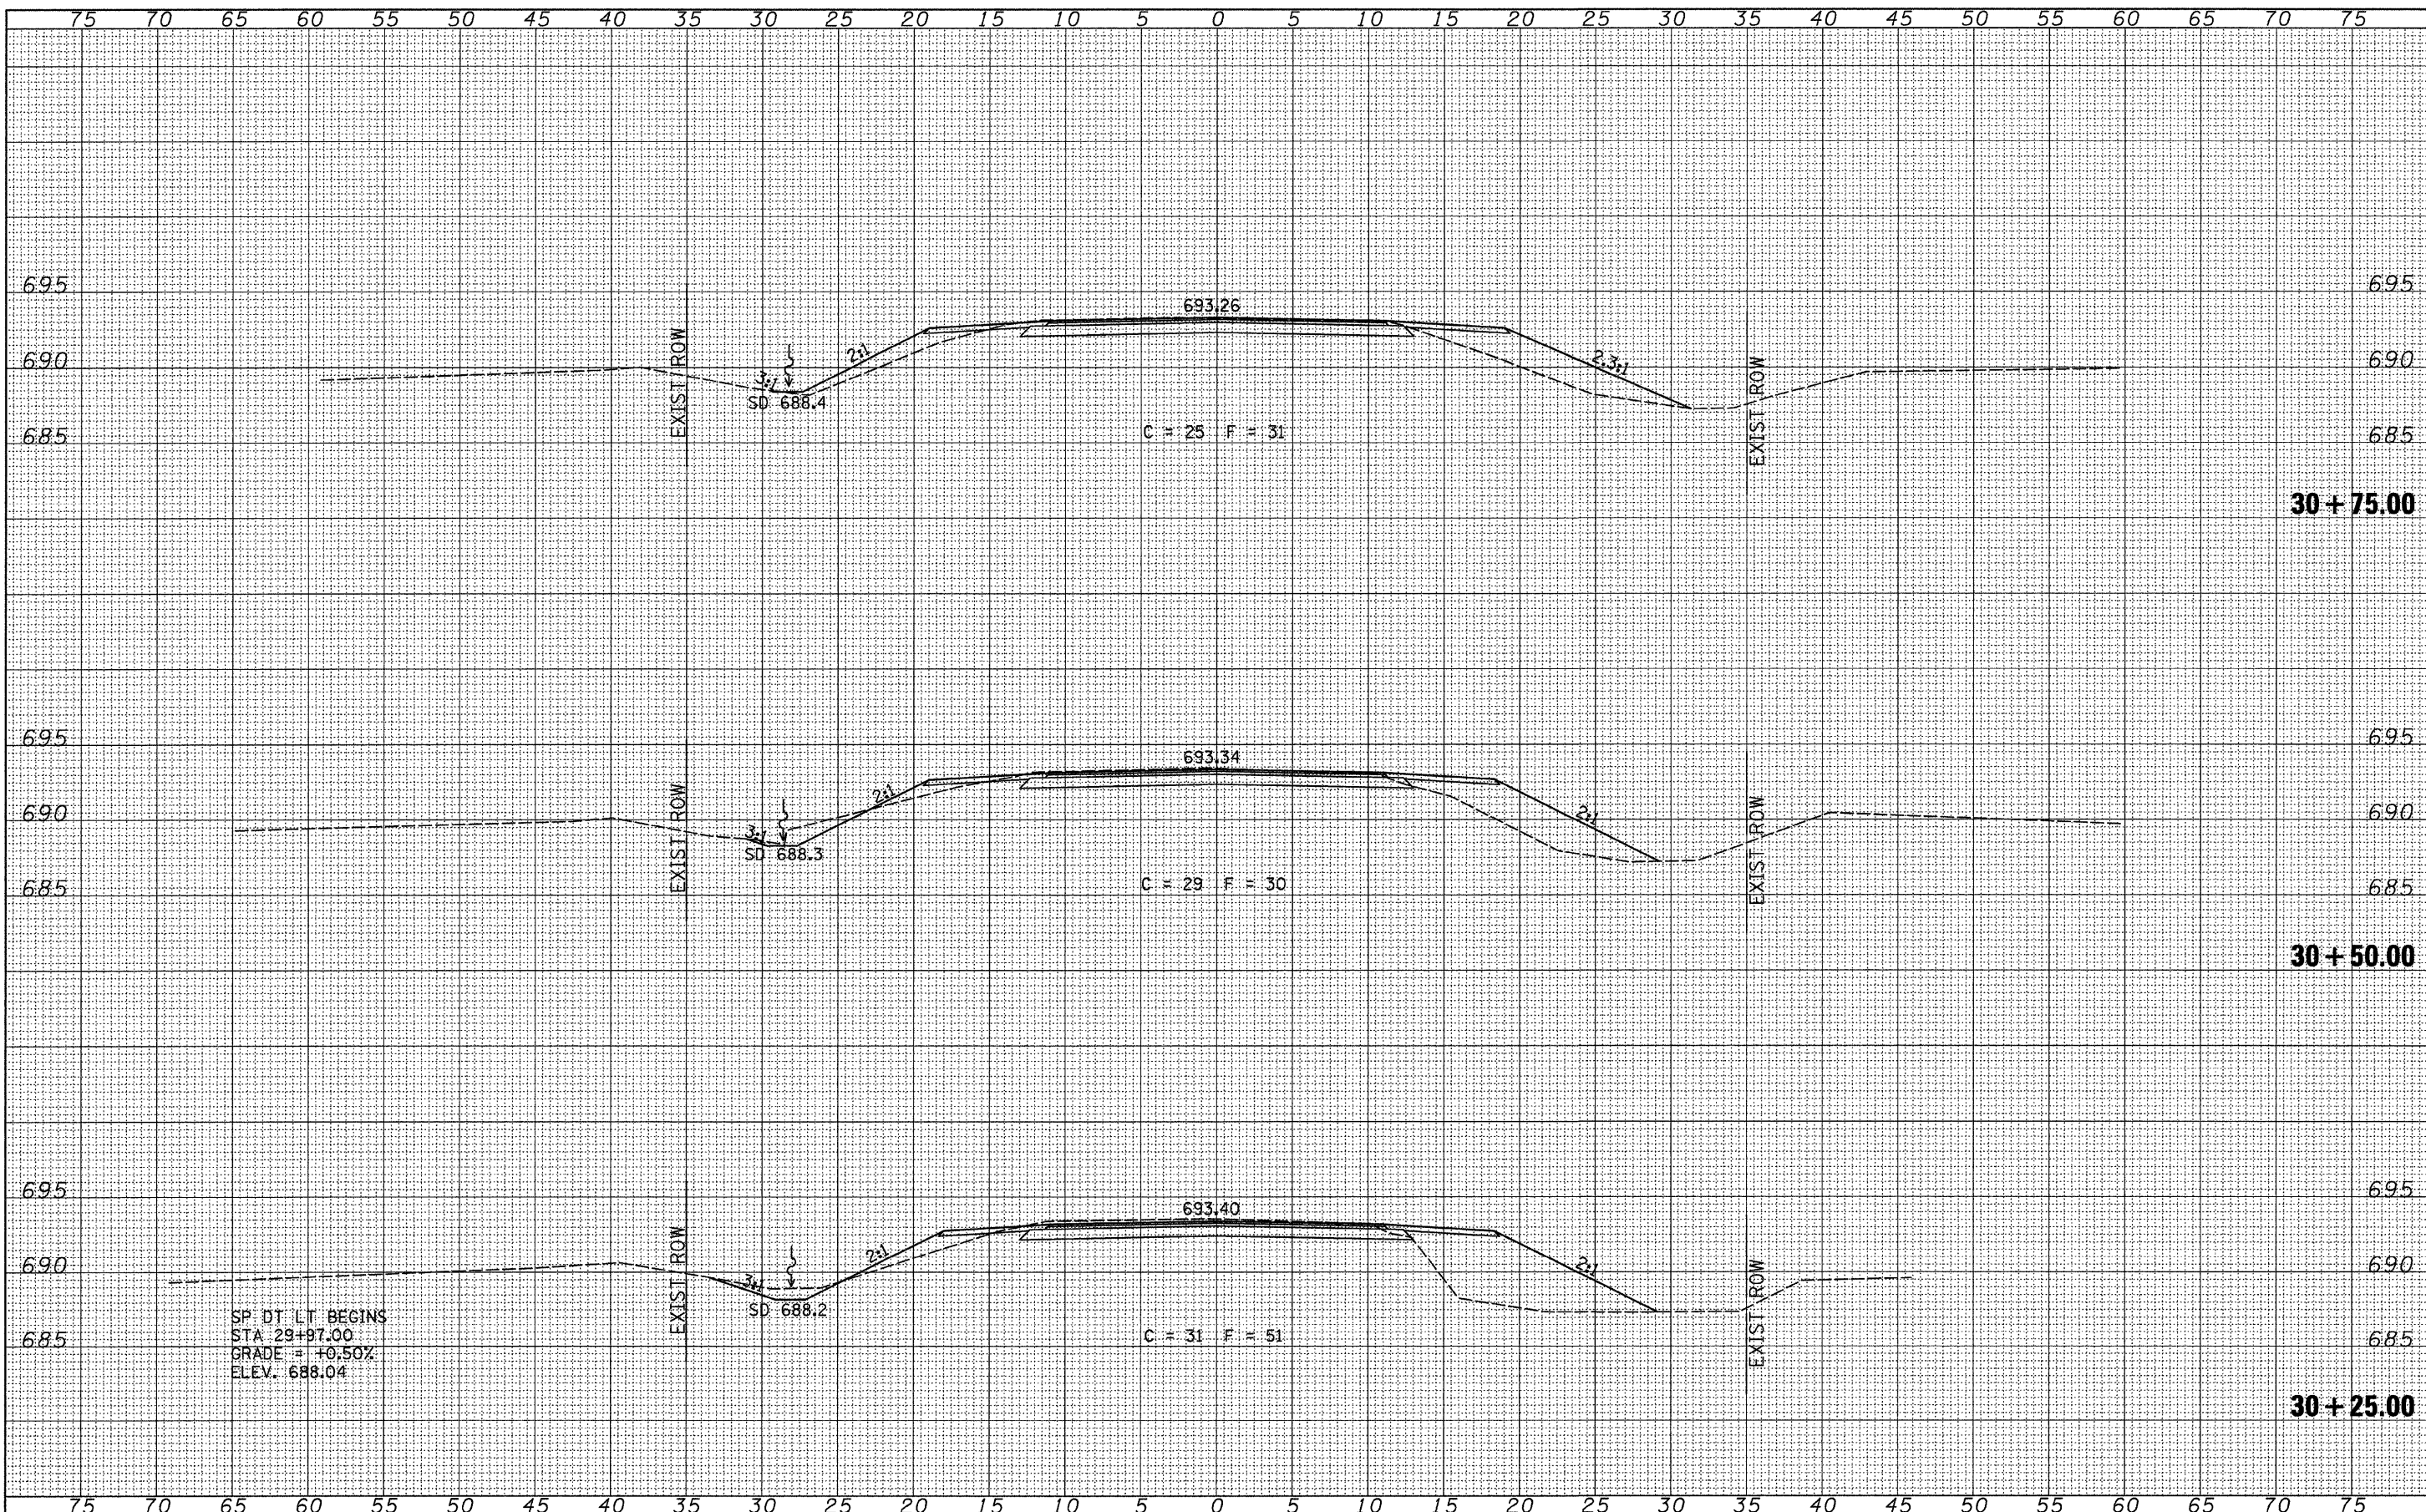

SP DT LT BEGINS
 STA 29+97.00
 GRADE = +0.50%
 ELEV. 688.04

FILE NAME = V:\Bridges\2599 Iroquois\2599xsshts.dgn	USER NAME = othomas	DESIGNED - JEH	REVISED -	IROQUOIS COUNTY COUNTY HIGHWAY 37 OVER WEST BRANCH OF HORSE CREEK	CROSS SECTIONS		F.A.S. RTE. 1322	SECTION 07-00222-01-BR	COUNTY IROQUOIS	TOTAL SHEETS 19	SHEET NO. 17
	PLOT SCALE = 5.0000' / IN.	DRAWN - JCW	REVISED -		SCALE: 1"=5'-0"	SHEET NO. 4 OF 6 SHEETS	STA. 30+25.00 TO STA. 30+75.00	FED. ROAD DIST. NO. 7	ILLINOIS	FED. AID PROJECT BRS-1322(124)	CONTRACT NO. 87431
	PLOT DATE = 11/12/2009	CHECKED - JEH	REVISED -								
		DATE - 04/03/09	REVISED -								