


DATE	
BY	
FINAL SURVEY	SURVEYED
NOTE BOOK	PLOTTED
NO.	DATE
	AREAS CHECKED

DATE	
BY	
ORIGINAL SURVEY	SURVEYED
NOTE BOOK	PLOTTED
NO.	DATE
	AREAS CHECKED

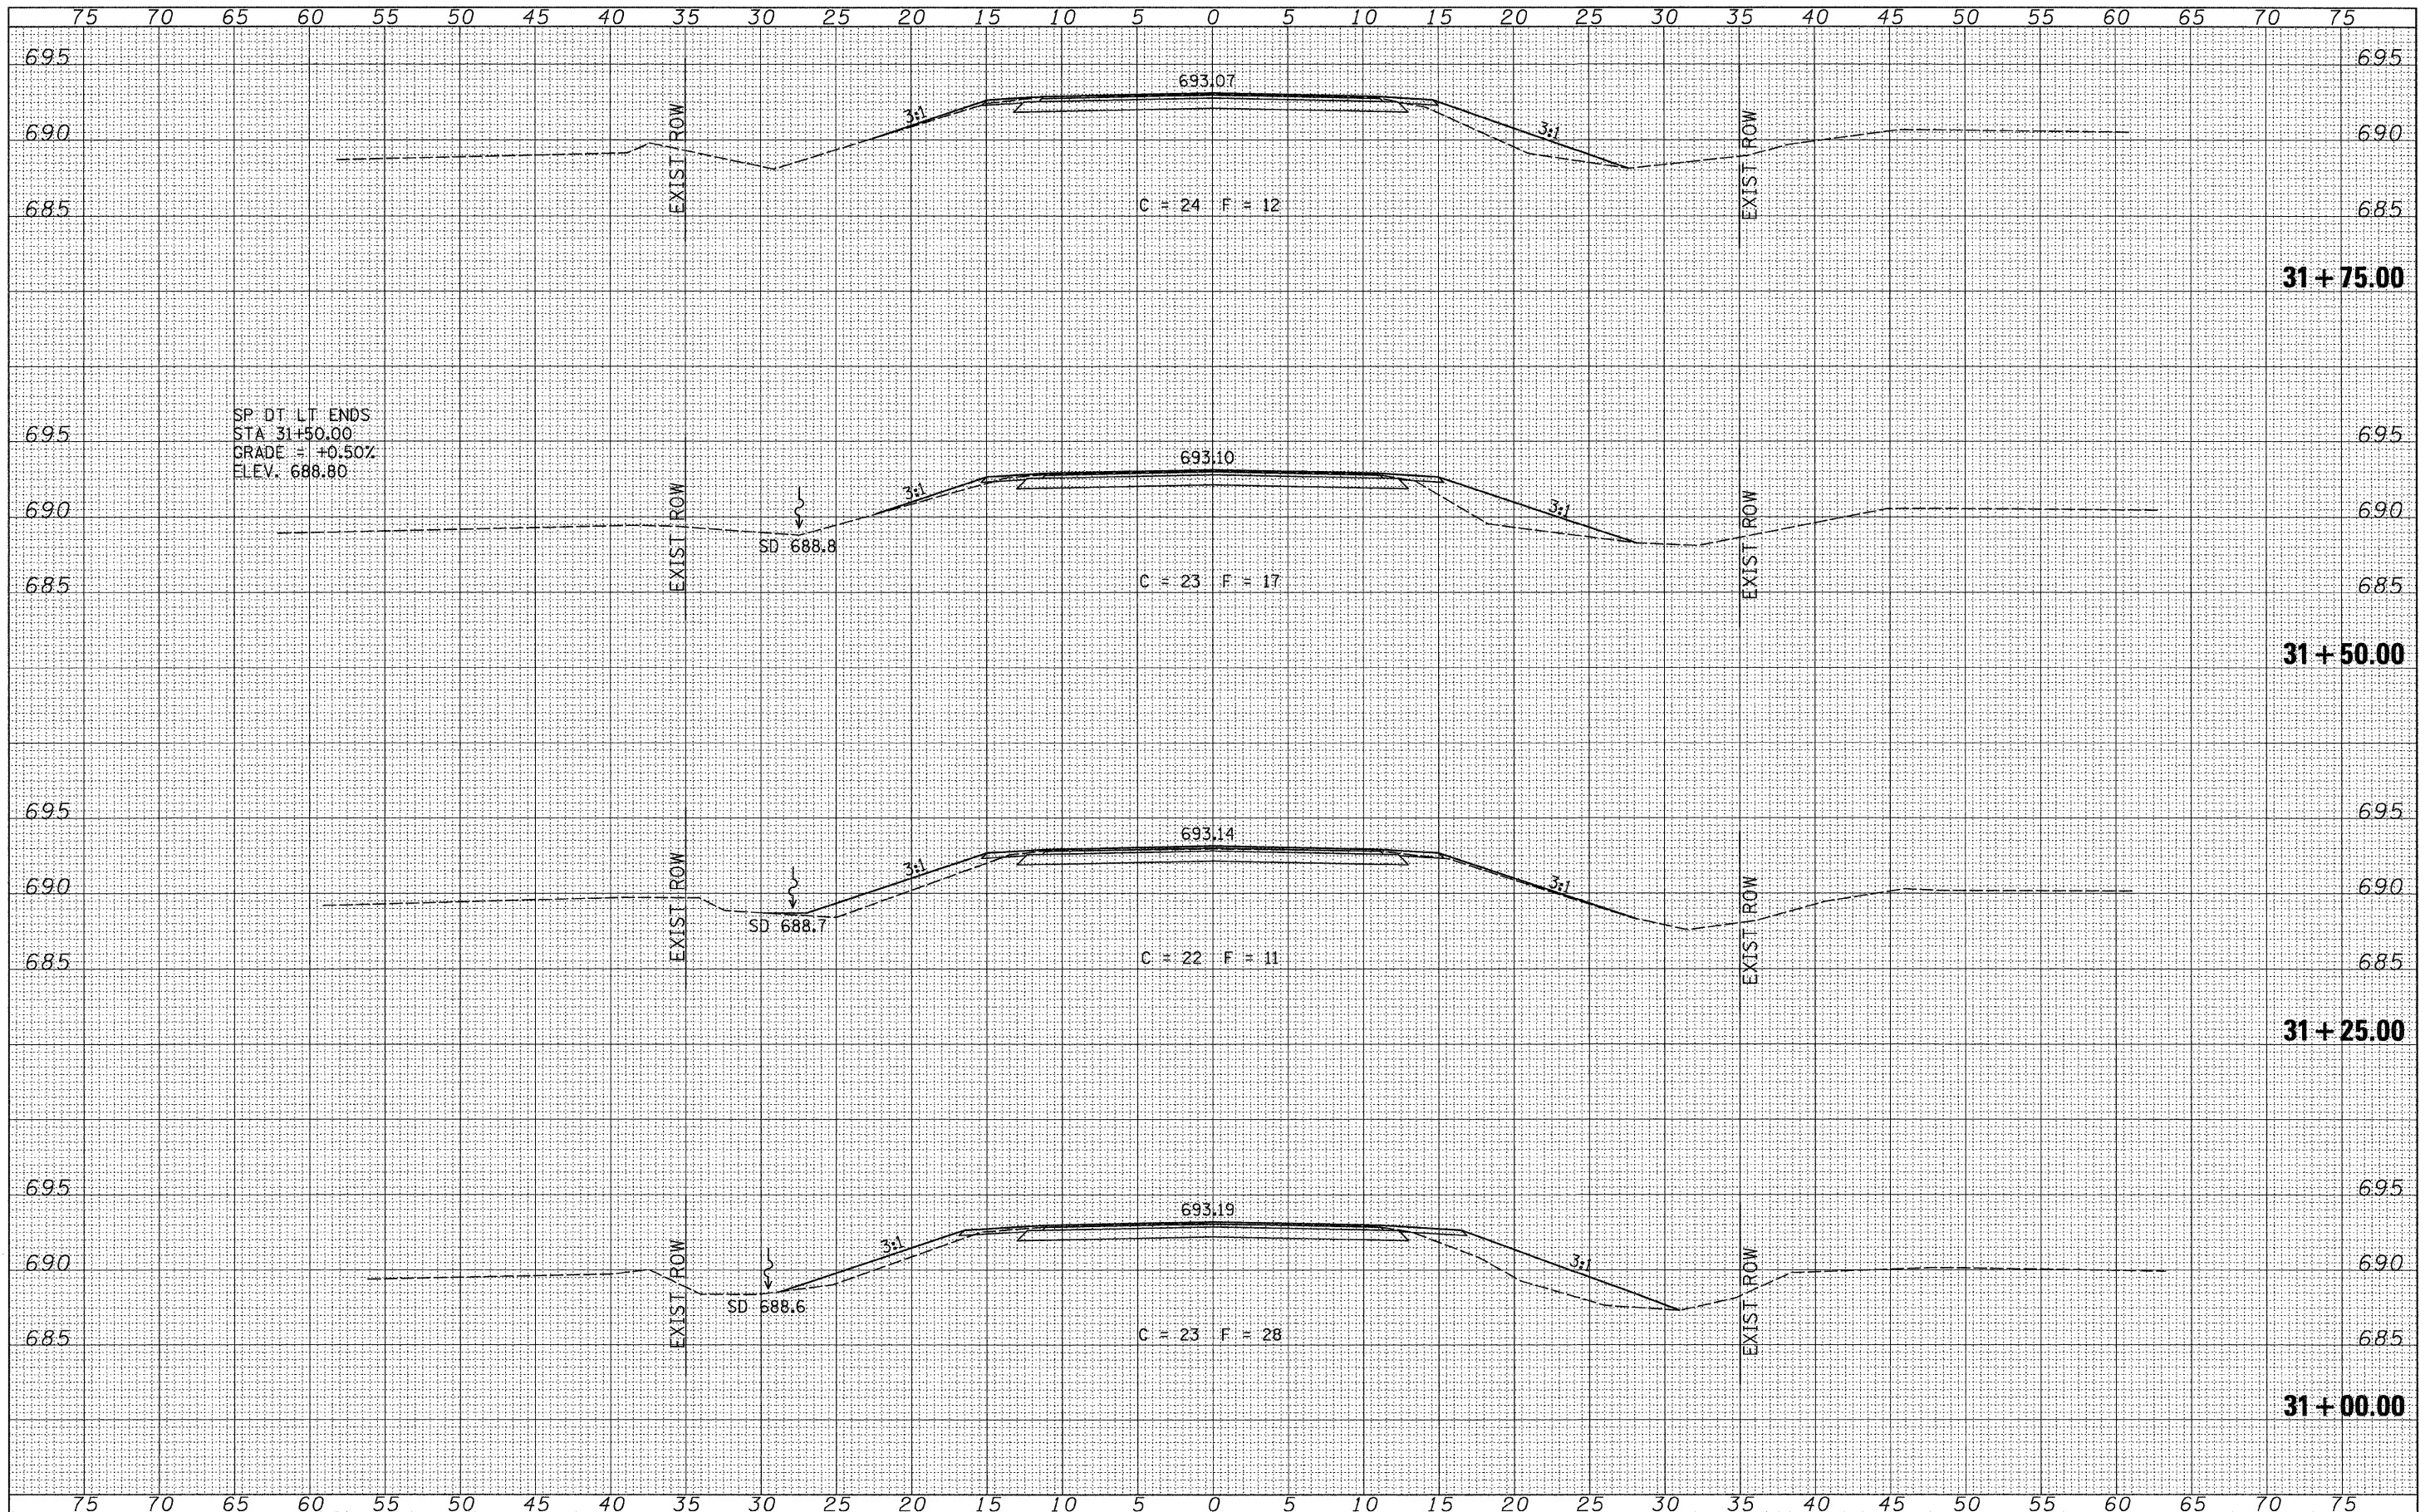

FILE NAME =	USER NAME = othomas	DESIGNED - JEH	REVISED -	IROQUOIS COUNTY COUNTY HIGHWAY 37 OVER WEST BRANCH OF HORSE CREEK	CROSS SECTIONS		F.A.S. RTE.	SECTION	COUNTY	TOTAL SHEETS	SHEET NO.
V:\Brdge\2599 Iroquois\2599xshts.dgn		DRAWN - JCW	REVISED -		1322	07-00222-01-BR	IROQUOIS	19	18		
		CHECKED - JEH	REVISED -		SCALE: 1"=5'-0" SHEET NO. 5 OF 6 SHEETS STA. 31+00.00 TO STA. 31+75.00		CONTRACT NO. 87431				
		DATE - 04/03/09	REVISED -		FED. ROAD DIST. NO. 7 ILLINOIS		FED. AID PROJECT BRS-1322(124)				