


F.A. RTE.	SECTION	COUNTY	TOTAL SHEETS	SHEET NO.
358	86-00075-01-AS	WOODFORD	66	20
STA. _____ TO STA. _____		FED. ROAD DIST. NO. ILLINOIS FED. AID PROJECT		

COLLEN K. BYRD

COLLEN K. BYRD

EXISTING 12" PLASTIC FIELD TILE TO BE REMOVED.  
EMBANKMENT TO BE RE-ESTABLISHED.  
FIELD TILE REPLACEMENT:  
UPSTREAM INV. ELEV. = 783.00  
DOWNSTREAM INV. ELEV. = 782.54

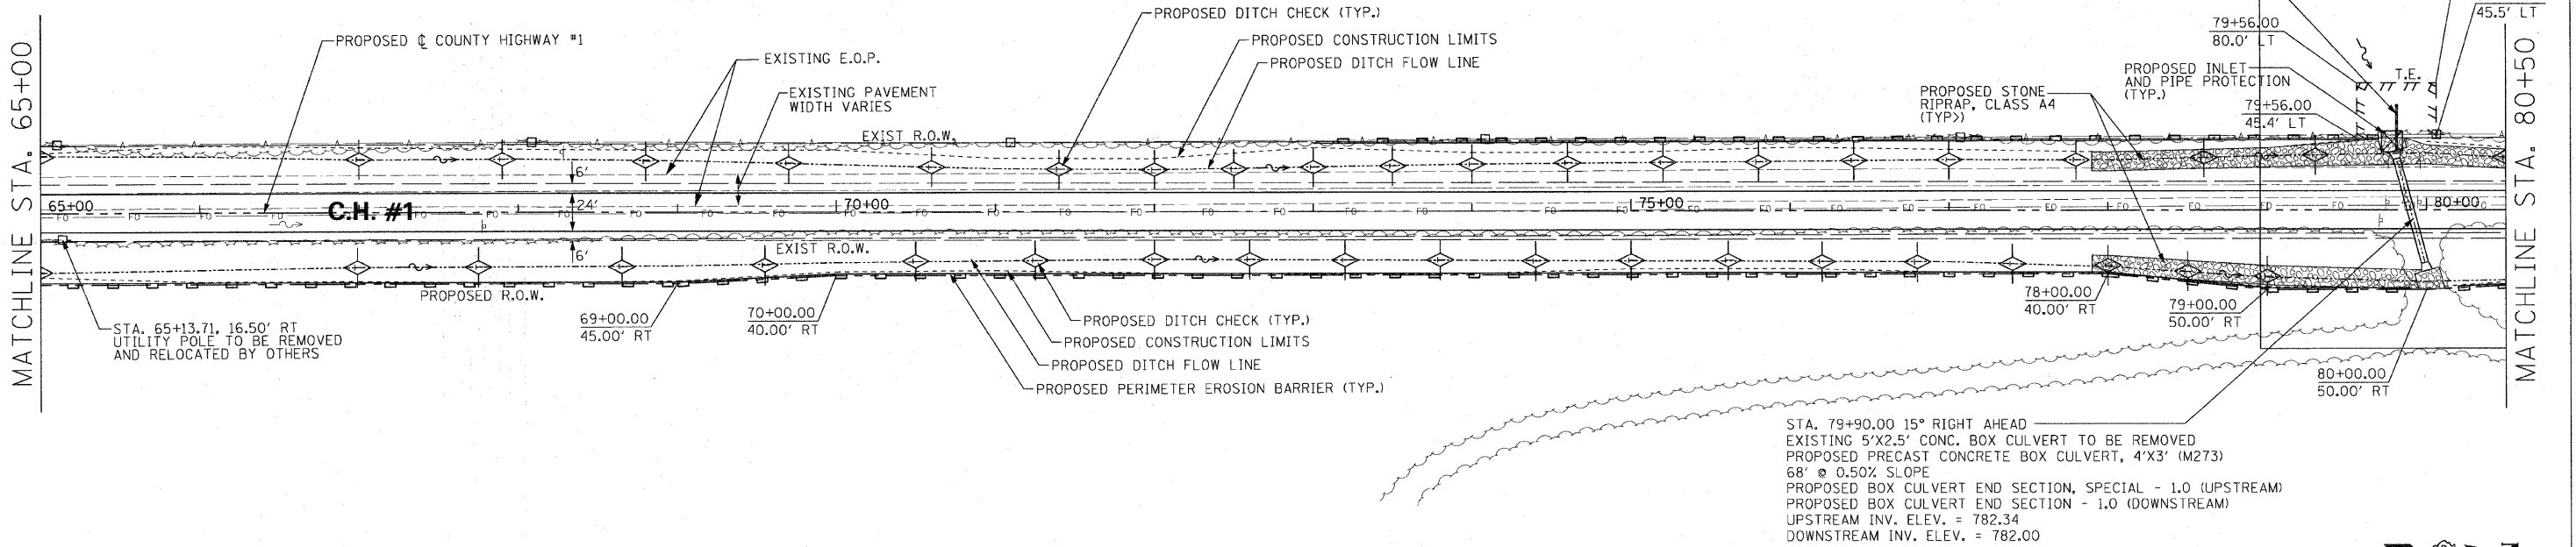


ARTHUR KENNELL

ARTHUR KENNELL

H. SCALE: 1" = 50'  
V. SCALE: 1" = 5'

PLAN	REVISIONS	DATE
NO. _____	BY _____	DATE _____

PROFILE	REVISIONS	DATE
NO. _____	BY _____	DATE _____

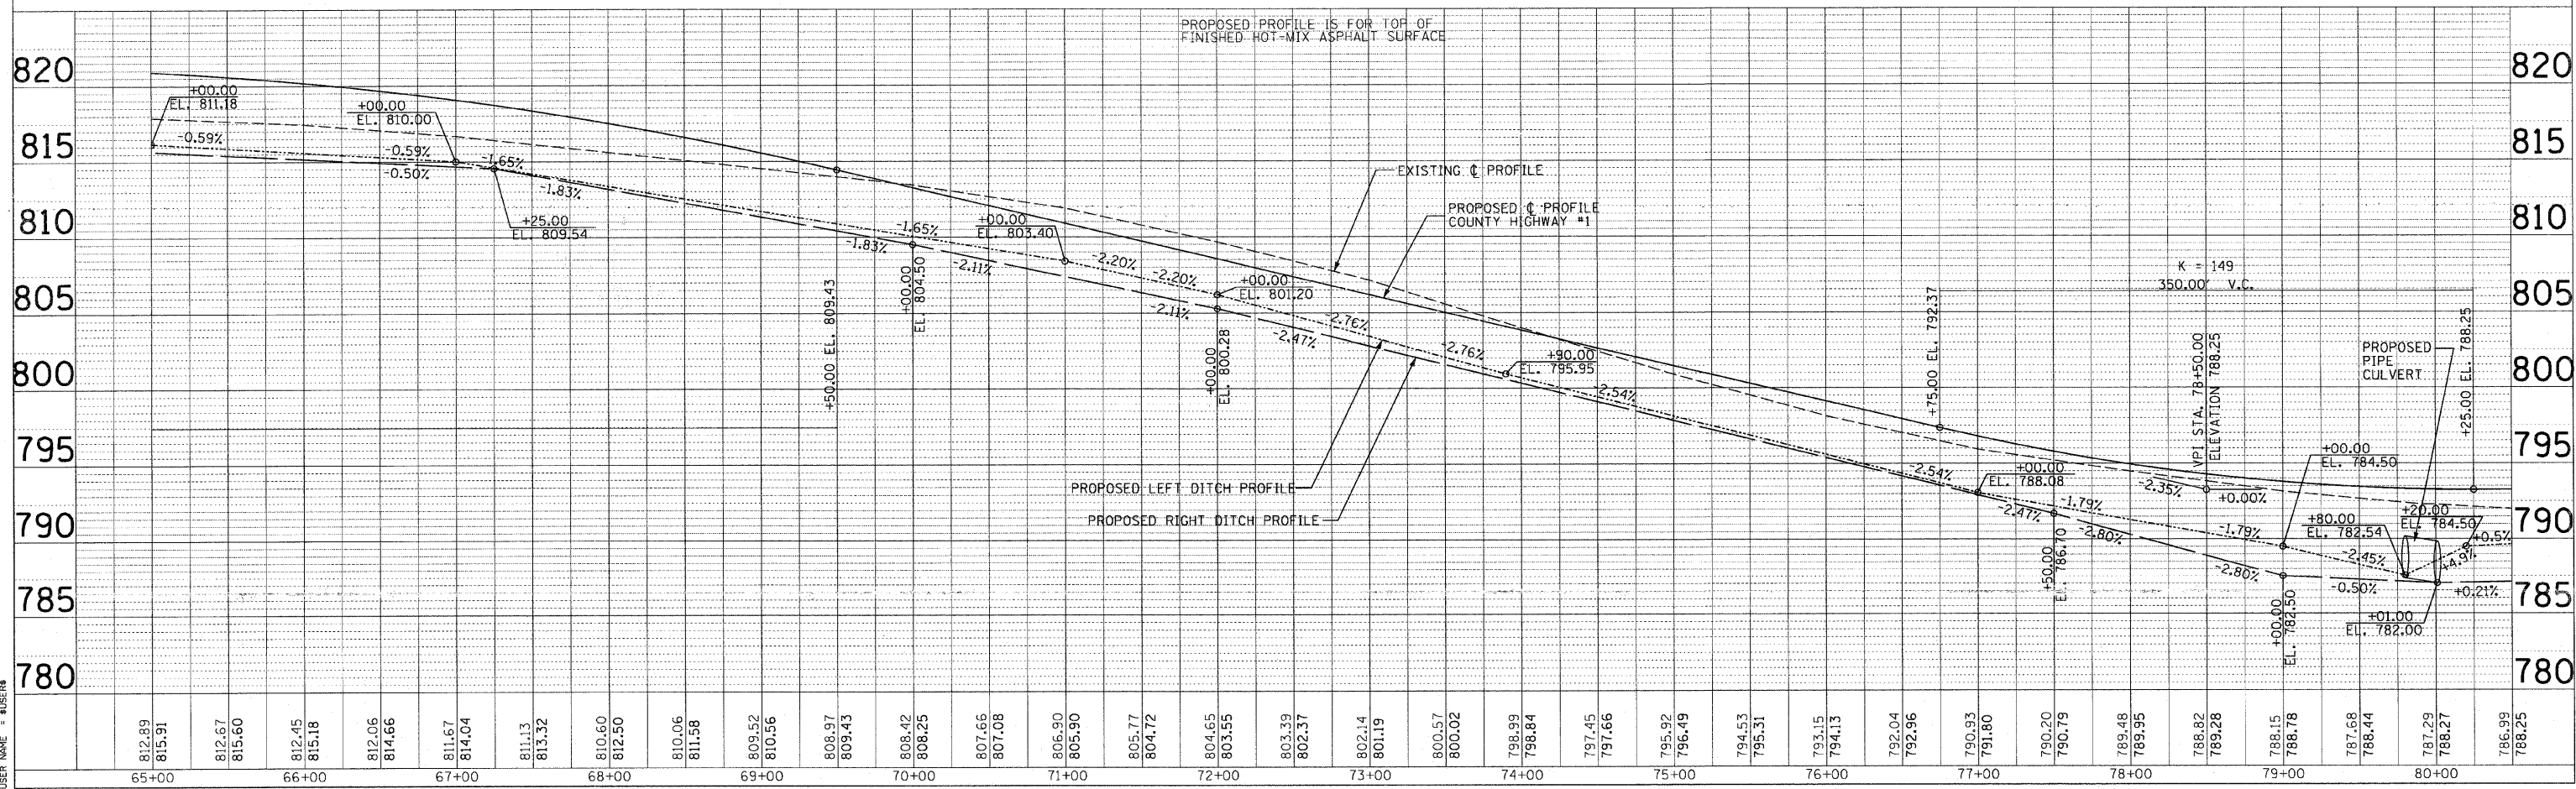

PLOT DATE: \_\_\_\_\_  
FILE NAME: \_\_\_\_\_  
USER NAME: \_\_\_\_\_