


F.A. RTE.	SECTION	COUNTY	TOTAL SHEETS	SHEET NO.
358	86-00075-01-AS	WOODFORD	66	21
STA. _____ TO STA. _____				
FED. ROAD DIST. NO. _____ ILLINOIS		FED. AID PROJECT		

County Highway #1  
 POT STA 89+85.40  
 N 1511844.3835  
 E 2543699.5227

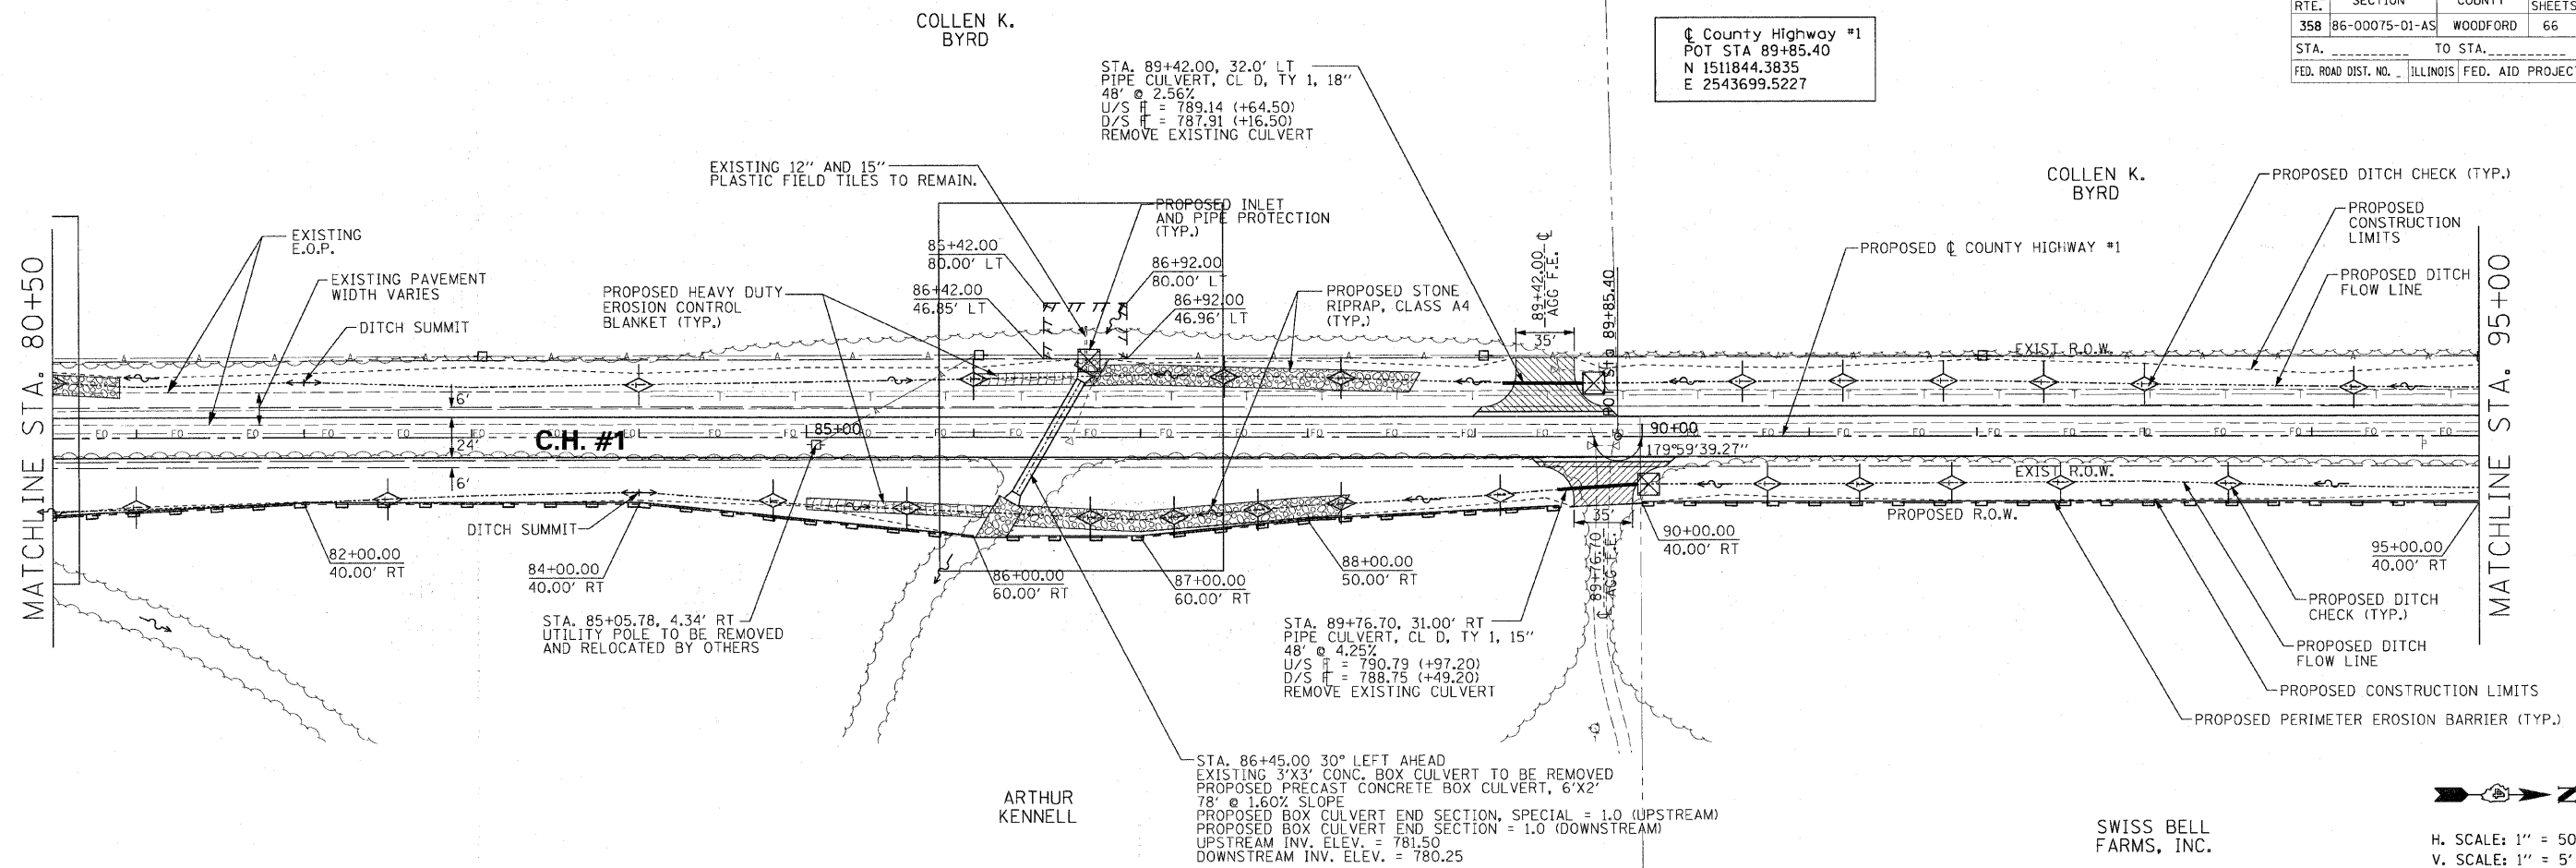

H. SCALE: 1" = 50'  
 V. SCALE: 1" = 5'


DATE	BY

REVISIONS  
 1. \_\_\_\_\_  
 2. \_\_\_\_\_  
 3. \_\_\_\_\_

PLAN  
 CHECKED BY \_\_\_\_\_  
 DATE \_\_\_\_\_  
 NO. \_\_\_\_\_

DATE	BY

PROFILE  
 CHECKED BY \_\_\_\_\_  
 DATE \_\_\_\_\_  
 NO. \_\_\_\_\_

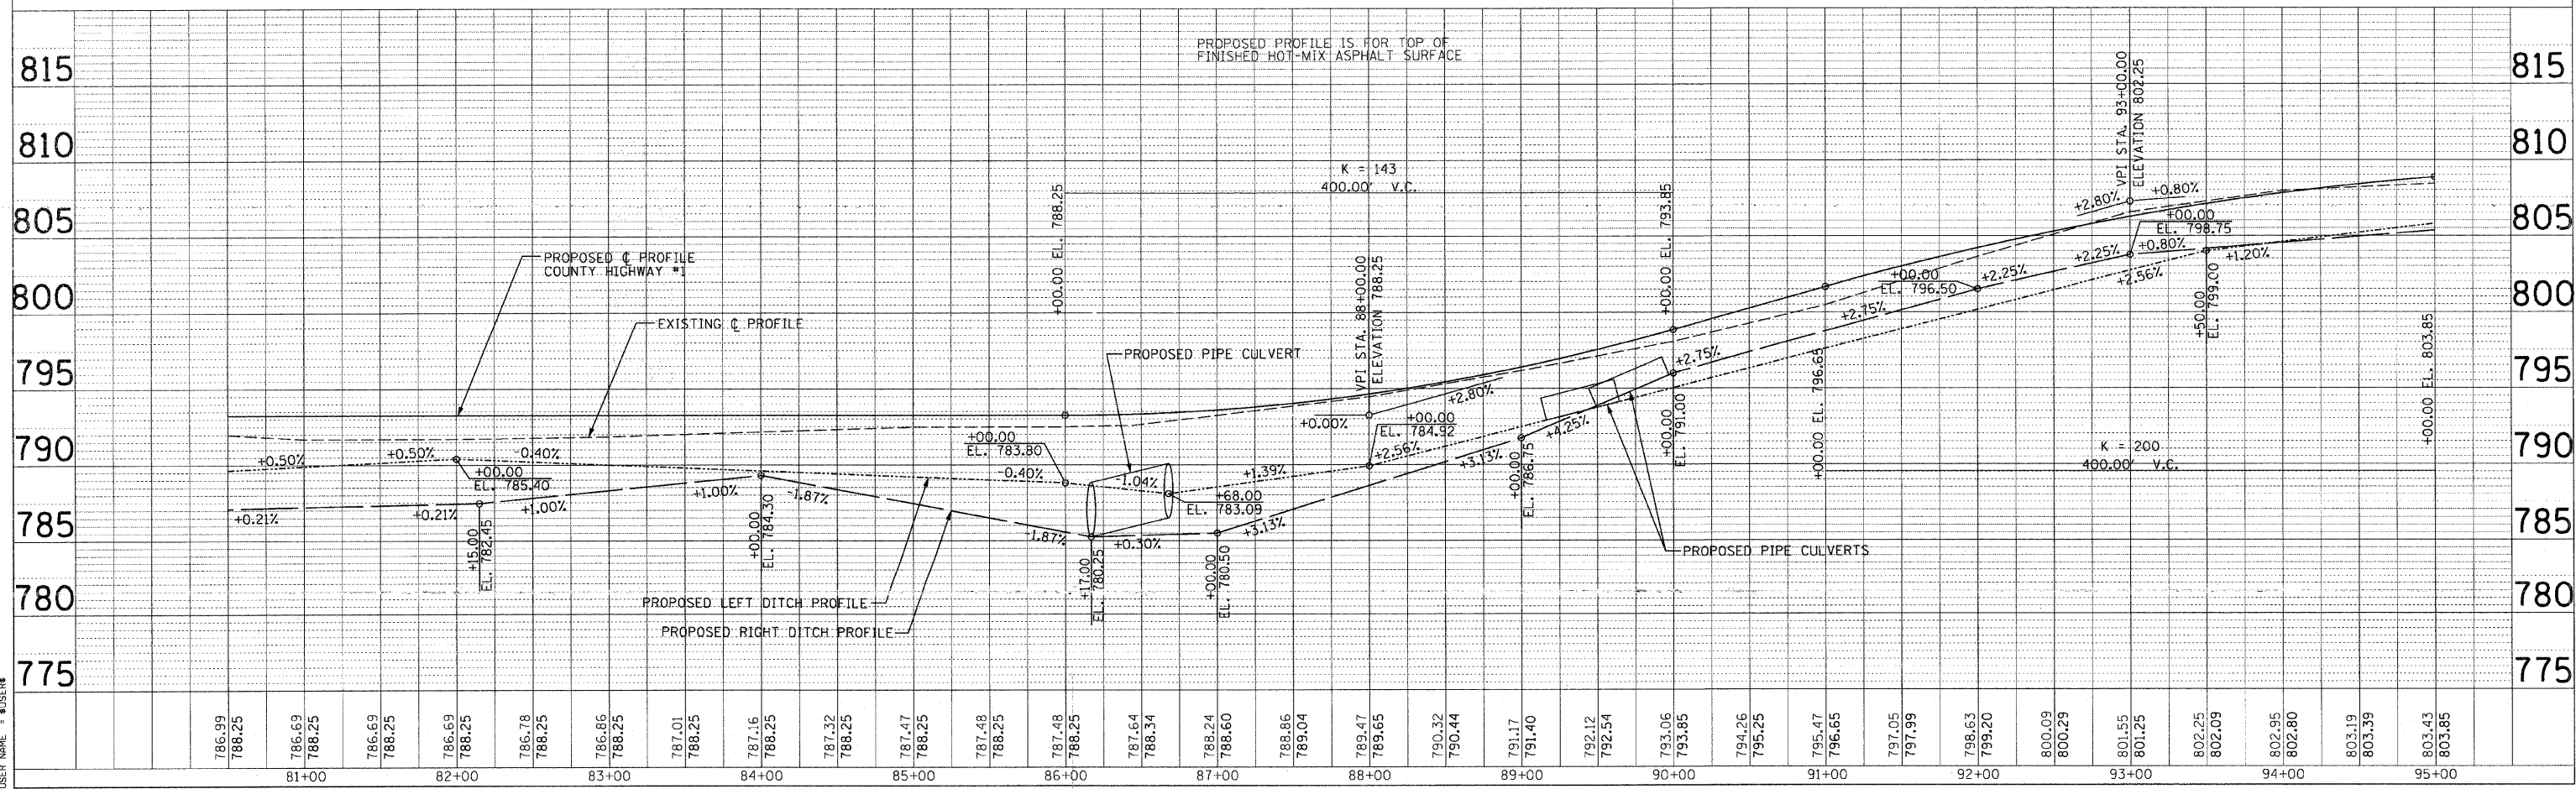

PLOT DATE: \_\_\_\_\_  
 FILE NAME: \_\_\_\_\_  
 USER: \_\_\_\_\_