


F.A. RTE.	SECTION	COUNTY	TOTAL SHEETS	SHEET NO.
358	86-00075-01-AS	WOODFORD	66	24
STA. _____		TO STA. _____		
FED. ROAD DIST. NO. _____		ILLINOIS FED. AID PROJECT		


DARLENE K. IMHOFF

DARLENE K. IMHOFF

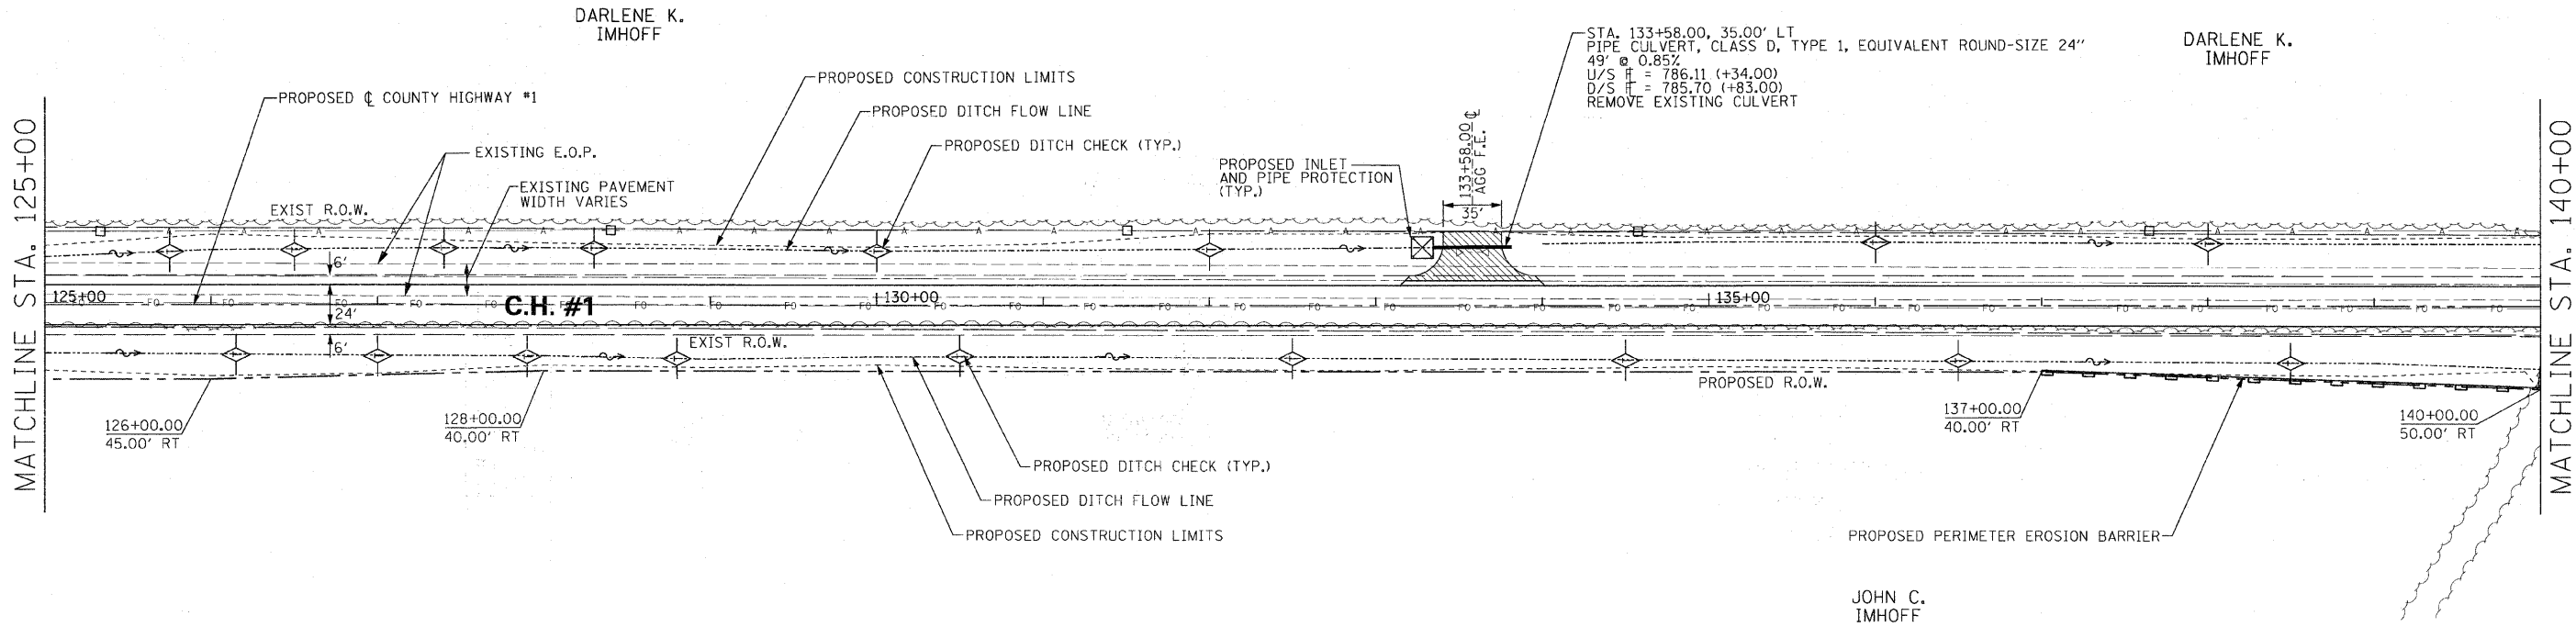

JOHN C. IMHOFF

H. SCALE: 1" = 50'
V. SCALE: 1" = 5'

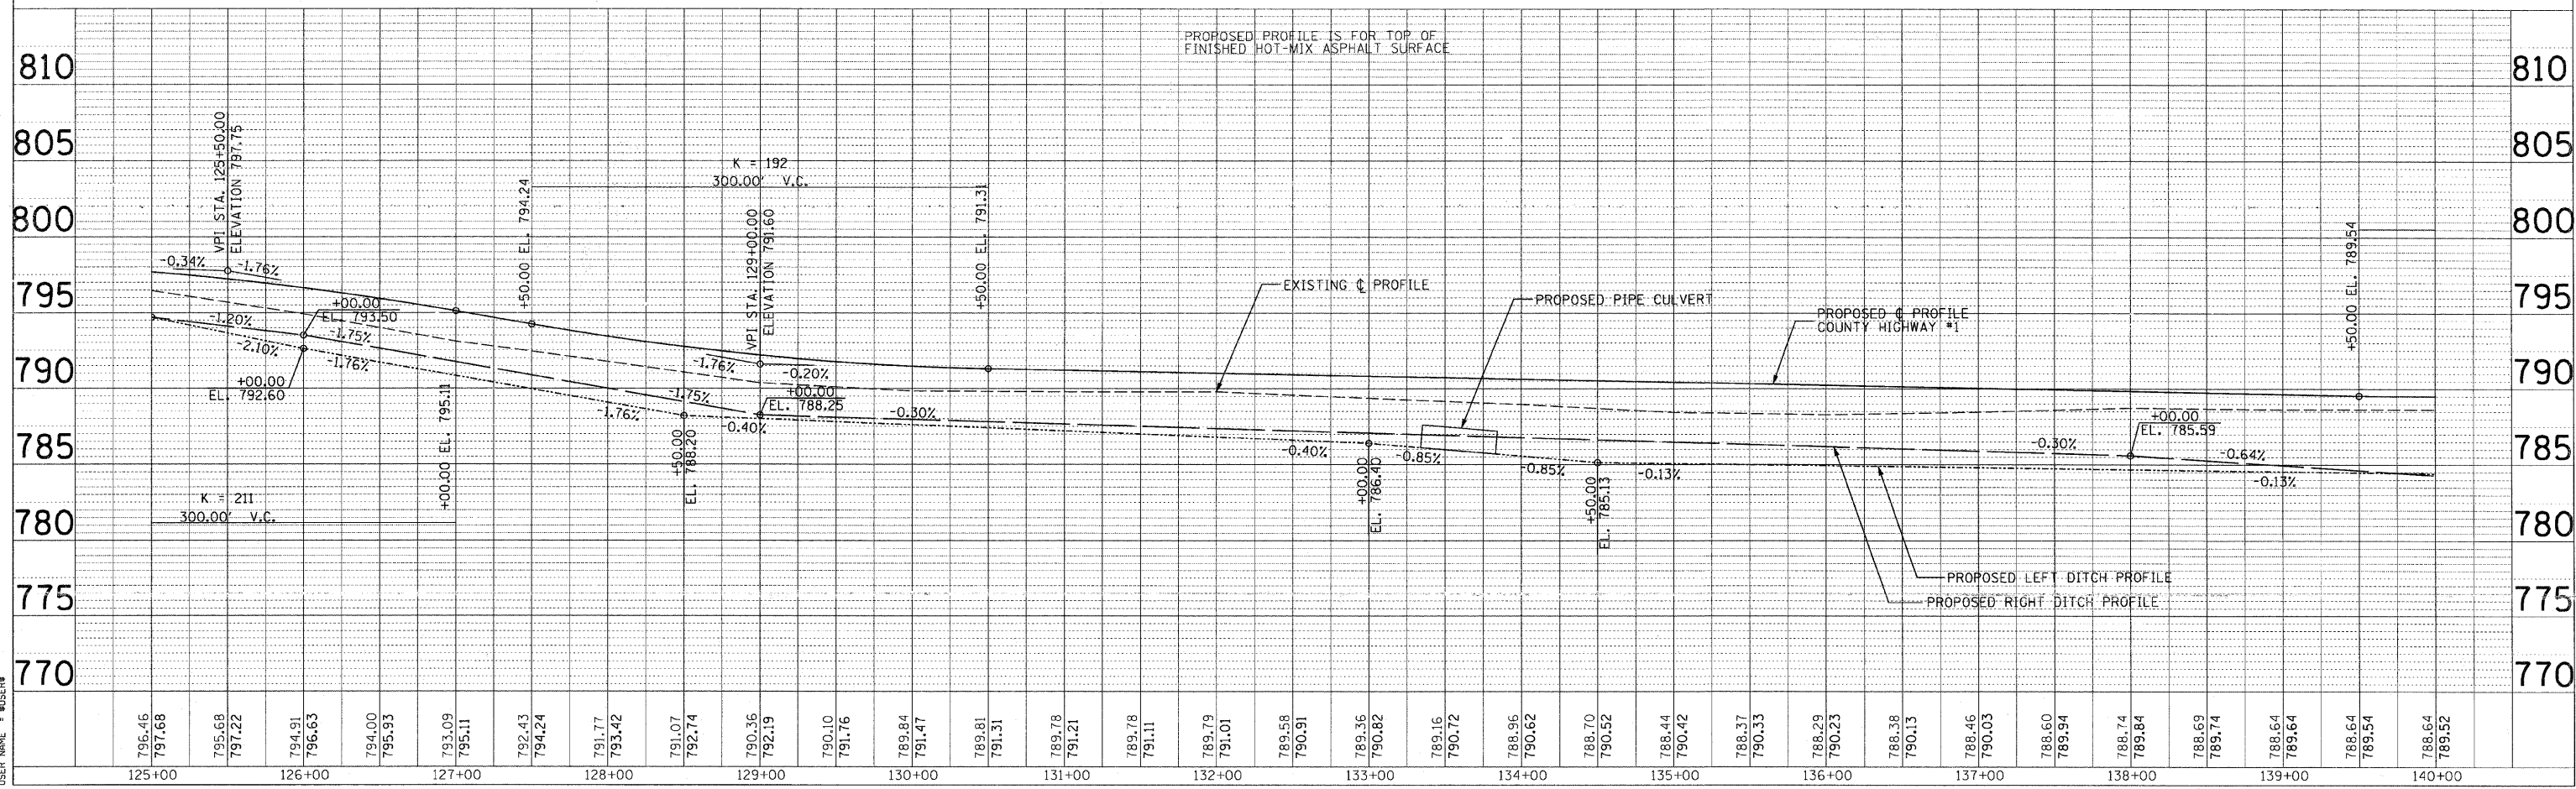

DATE	BY

DATE	BY

PLOT DATE = 04/15/14
PLOT SCALE = 1" = 50'
PLOT USER = JCI
PLOT USER = JCI