


F.A. RTE.	SECTION	COUNTY	TOTAL SHEETS	SHEET NO.
358	86-00075-01-AS	WOODFORD	66	26
STA. 155+00.00		TO STA. 170+00.00		
FED. ROAD DIST. NO. 1		ILLINOIS FED. AID PROJECT		

VELDA L. GARBER

VELDA L. GARBER

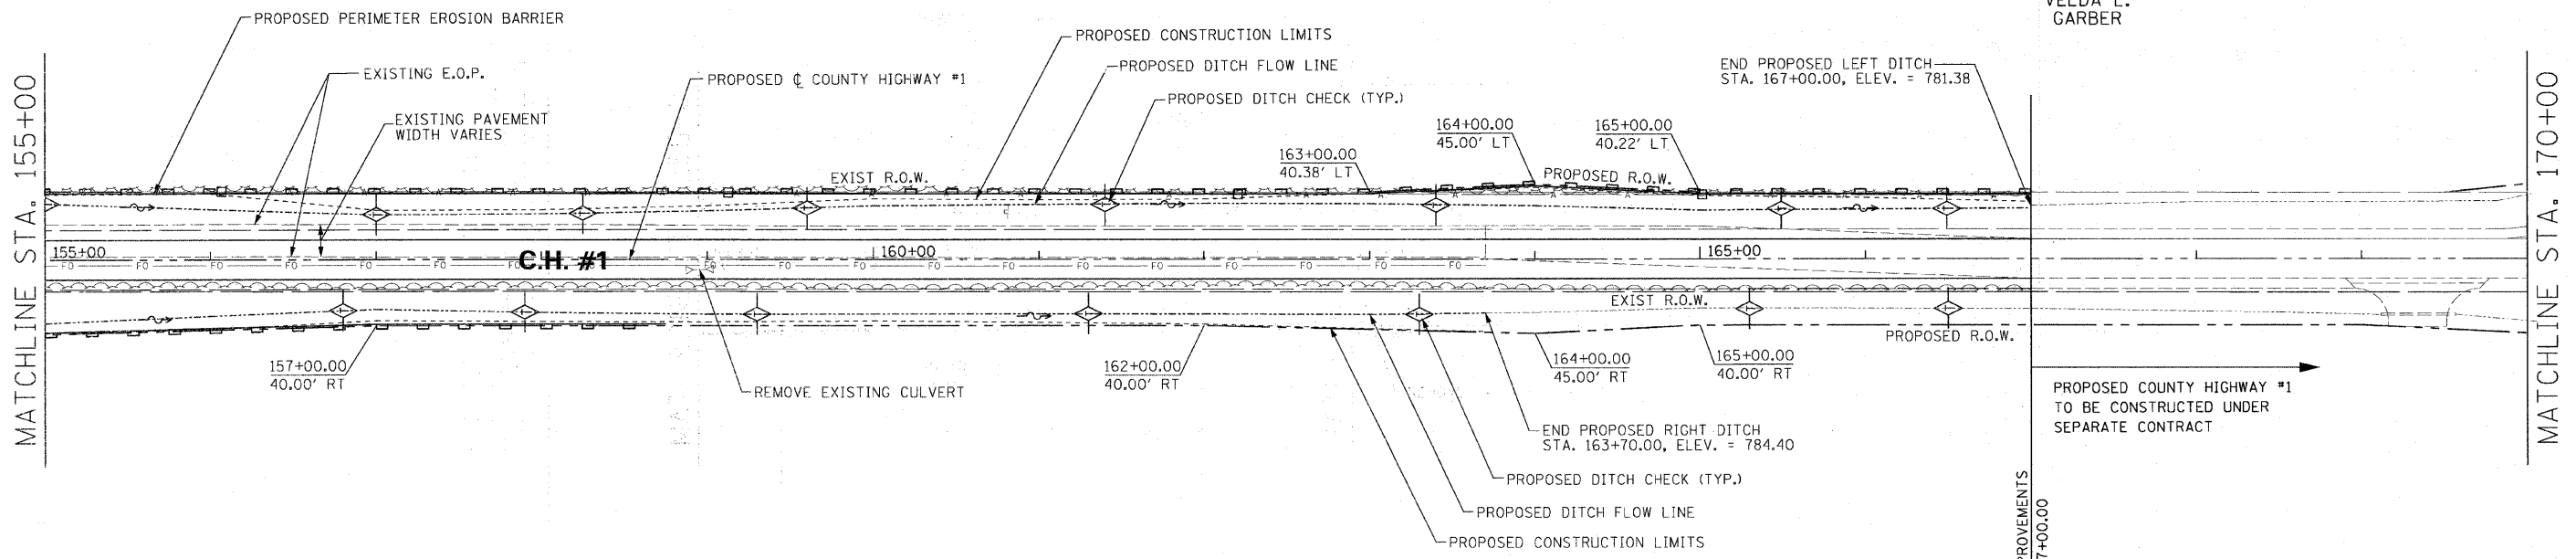

JAY H. SCHERTZ, ET AL

JAY H. SCHERTZ, ET AL



H. SCALE: 1" = 50'
 V. SCALE: 1" = 5'

DATE	
BY	
PLANNED	
DESIGNED	
CHECKED	
IN CHARGE	
DATE	

DATE	
BY	
PROFILE	
DESIGNED	
CHECKED	
IN CHARGE	
DATE	

