




F.A. RTE.	SECTION	COUNTY	TOTAL SHEETS	SHEET NO.
358	86-00076-00-AS	WOODFORD	66	28
STA.	TO STA.			
FED. ROAD DIST. NO.	ILLINOIS FED. AID PROJECT			

NOTE: PROFILE & ELEVATIONS ARE TO THE TOP OF FINISHED HOT-MIX ASPHALT SURFACE.

PLAN	SURVEYED	DATE
	ALIGNED	
	CHECKED	
	BY	
	NOTE BOOK NO.	
	FILE NAME	
	DATE	

PROFILE	SURVEYED	DATE
	GRADES CHECKED	
	BY	
	NOTE BOOK NO.	
	FILE NAME	
	DATE	

PLOT DATE = #DATE#  
 FILE NAME = #FILE#  
 PLOT SCALE = #SCALE#  
 USER NAME = #USER#

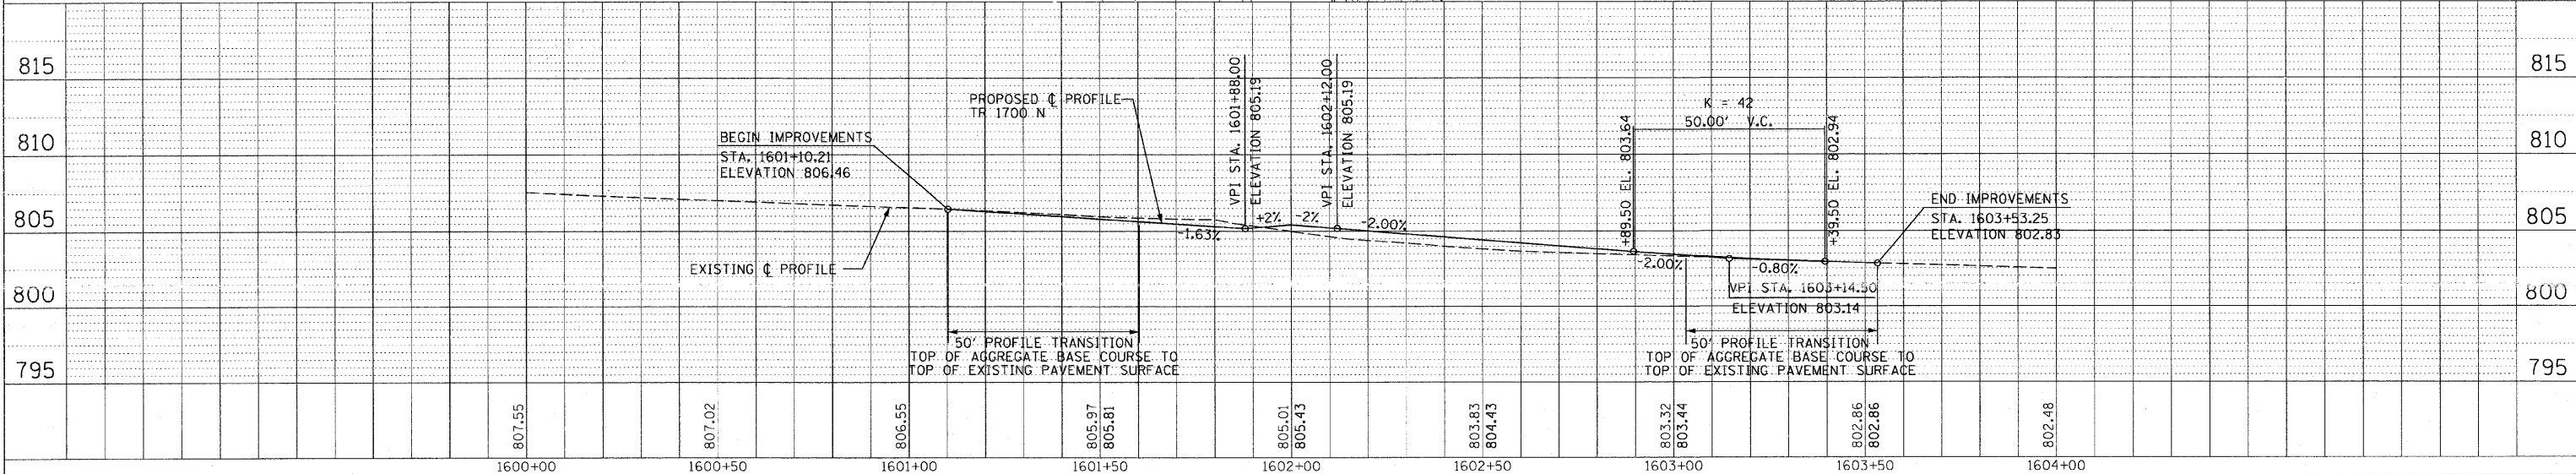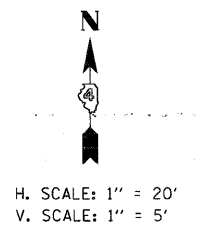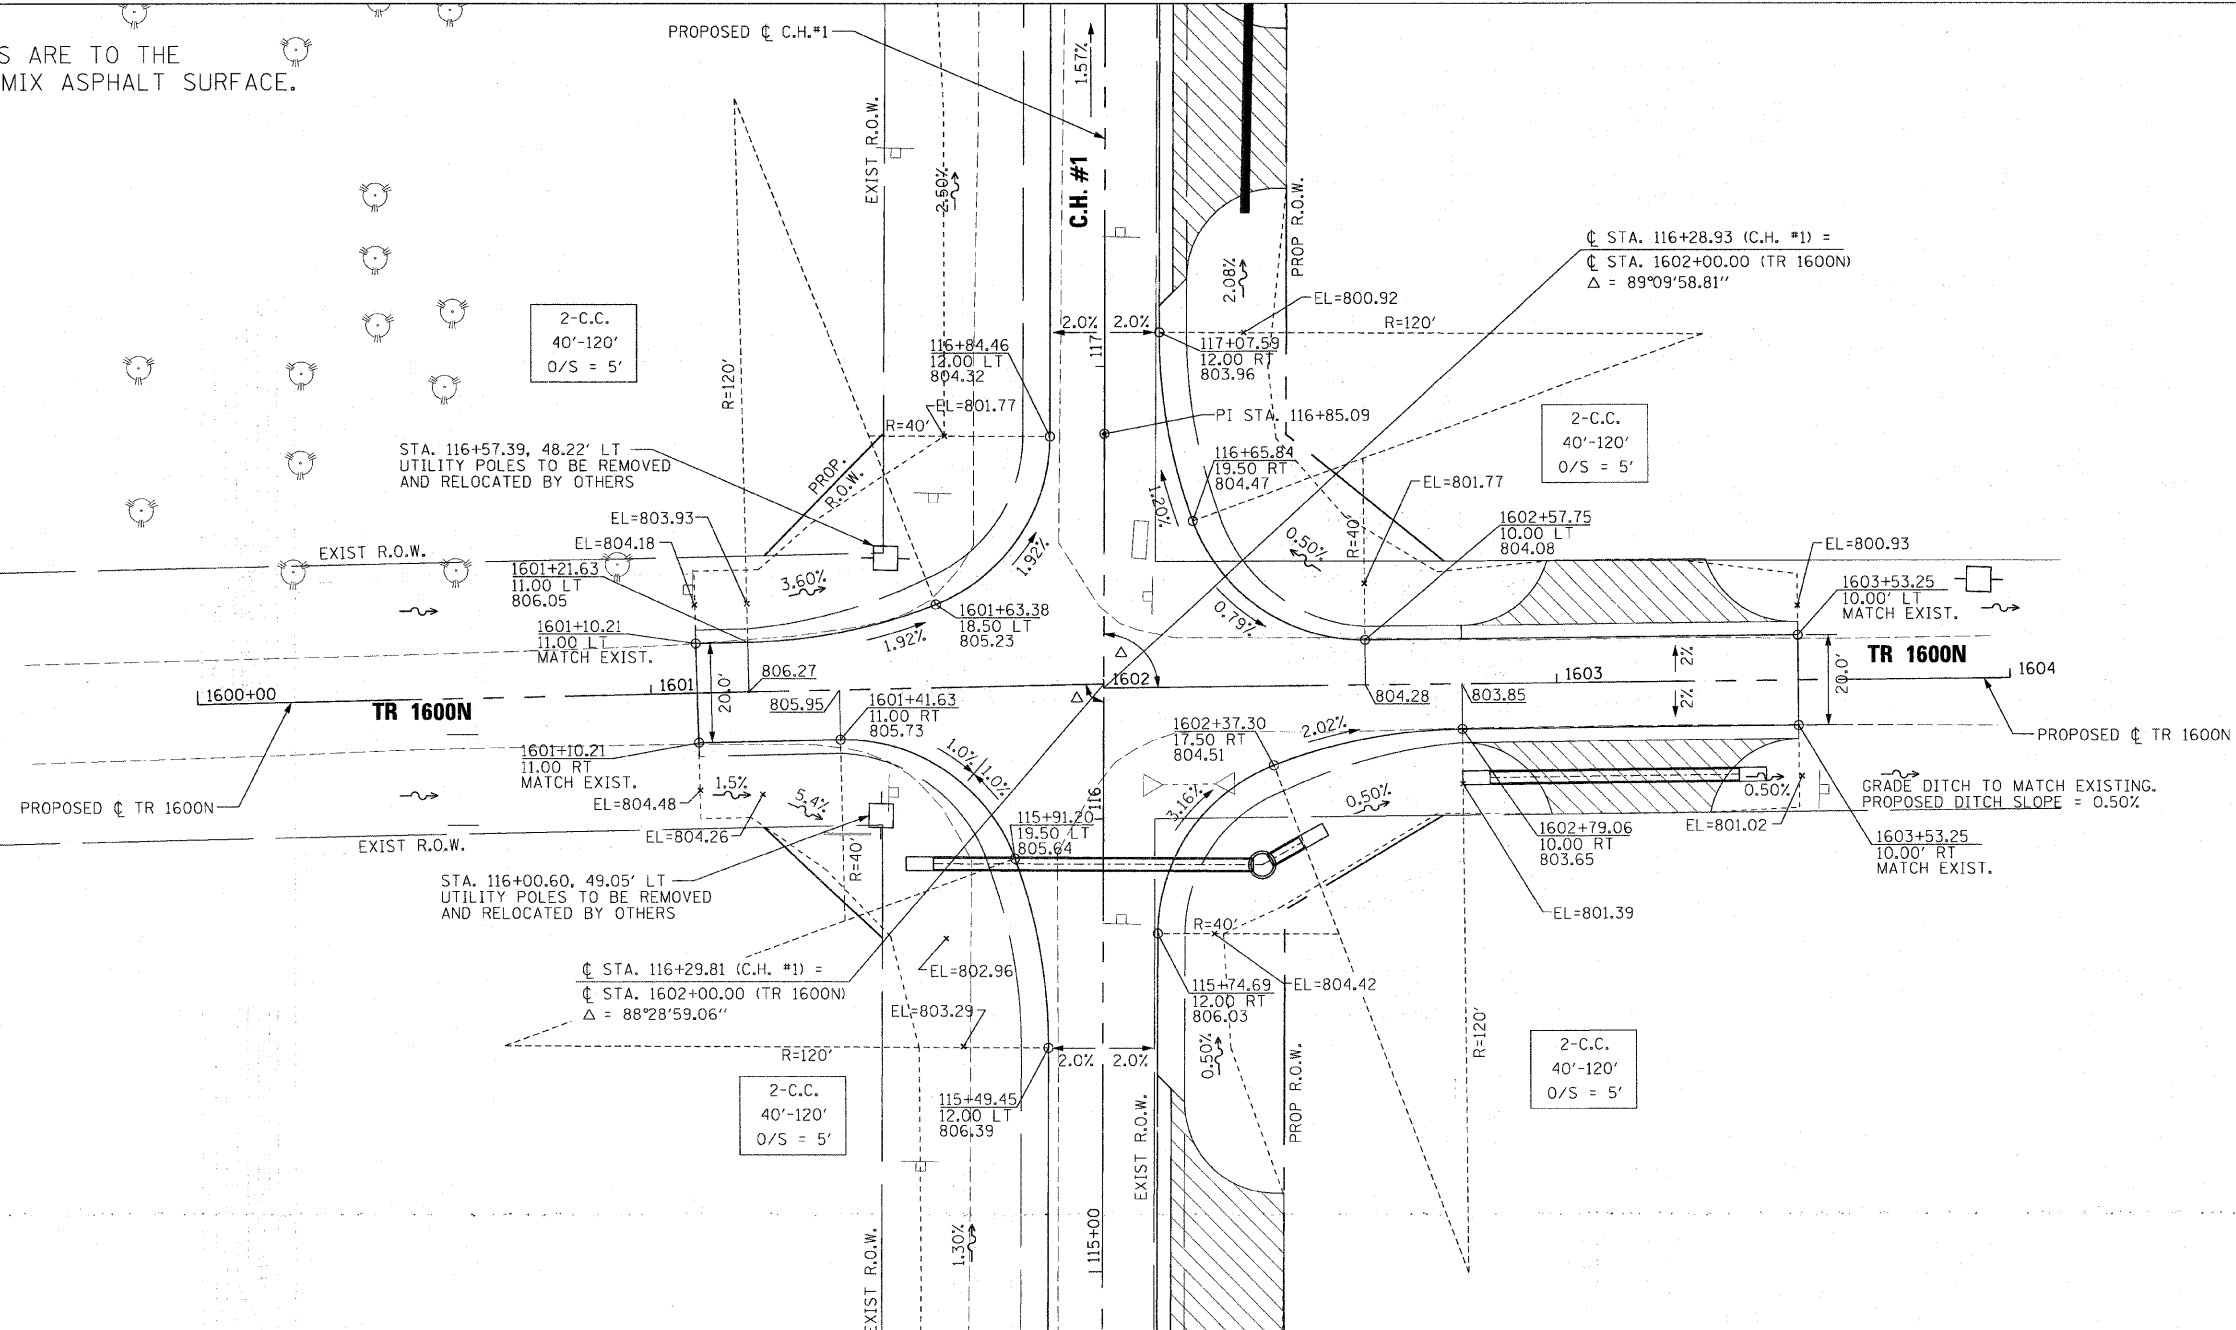

TR 1600N INTERSECTION DETAIL