

STATE OF ILLINOIS
DEPARTMENT OF TRANSPORTATION

EAST EDGE OF SHOULDER


Location	Station	Offset	Theoretical Grade Elevations
N. End North Appr. Pav't.	48+79.50	-14.00	704.49
A1	48+89.50	-14.00	704.65
A2	48+99.50	-14.00	704.80
S. End North Appr. Pav't.	49+09.50	-14.00	704.93

EAST EDGE OF PAVEMENT

Location	Station	Offset	Theoretical Grade Elevations
N. End North Appr. Pav't.	48+79.50	-12.00	704.53
A1	48+89.50	-12.00	704.69
A2	48+99.50	-12.00	704.84
S. End North Appr. Pav't.	49+09.50	-12.00	704.98

☉ ROADWAY & PROFILE GRADE

Location	Station	Offset	Theoretical Grade Elevations
N. End North Appr. Pav't.	48+79.50	0.00	704.72
A1	48+89.50	0.00	704.88
A2	48+99.50	0.00	705.03
S. End North Appr. Pav't.	49+09.50	0.00	705.16

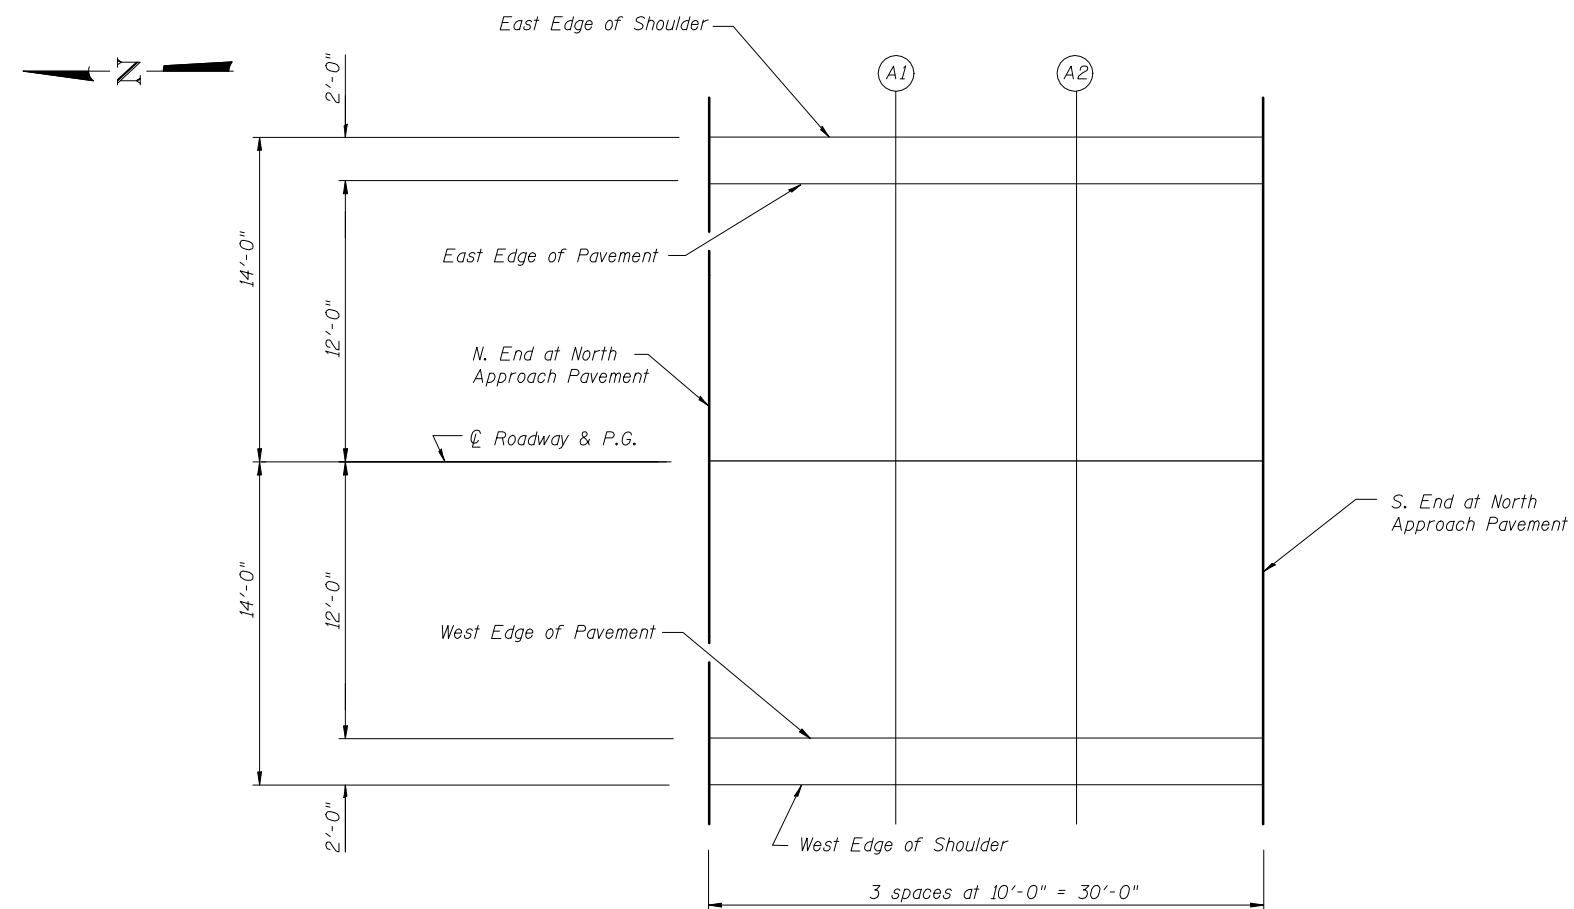

PLAN
North Approach

WEST EDGE OF PAVEMENT

Location	Station	Offset	Theoretical Grade Elevations
N. End North Appr. Pav't.	48+79.50	12.00	704.53
A1	48+89.50	12.00	704.69
A2	48+99.50	12.00	704.84
S. End North Appr. Pav't.	49+09.50	12.00	704.98

WEST EDGE OF SHOULDER

Location	Station	Offset	Theoretical Grade Elevations
N. End North Appr. Pav't.	48+79.50	14.00	704.49
A1	48+89.50	14.00	704.65
A2	48+99.50	14.00	704.80
S. End North Appr. Pav't.	49+09.50	14.00	704.93

TOP OF NORTH APPROACH SLAB
ELEVATIONS
STRUCTURE NO. 010-0285

DESIGNED	CJC
CHECKED	MEB
DRAWN	UJ
CHECKED	MEB



SHEET NO. 5	F.A.I. RTE.	SECTION	COUNTY	TOTAL SHEETS	SHEET NO.
	74	(10-6HB-5)BR	CHAMPAIGN	63	17
20 SHEETS	SN 010-0285		CONTRACT NO. 90875		
FED. ROAD DIST. NO. 5 ILLINOIS FED. AID PROJECT					