


DATE	
BY	
SURVEYED	
PLOTTED	
TEMPLATE	
AREAS	
CHECKED	
NO.	

DATE	
BY	
SURVEYED	
PLOTTED	
TEMPLATE	
AREAS	
CHECKED	
NO.	

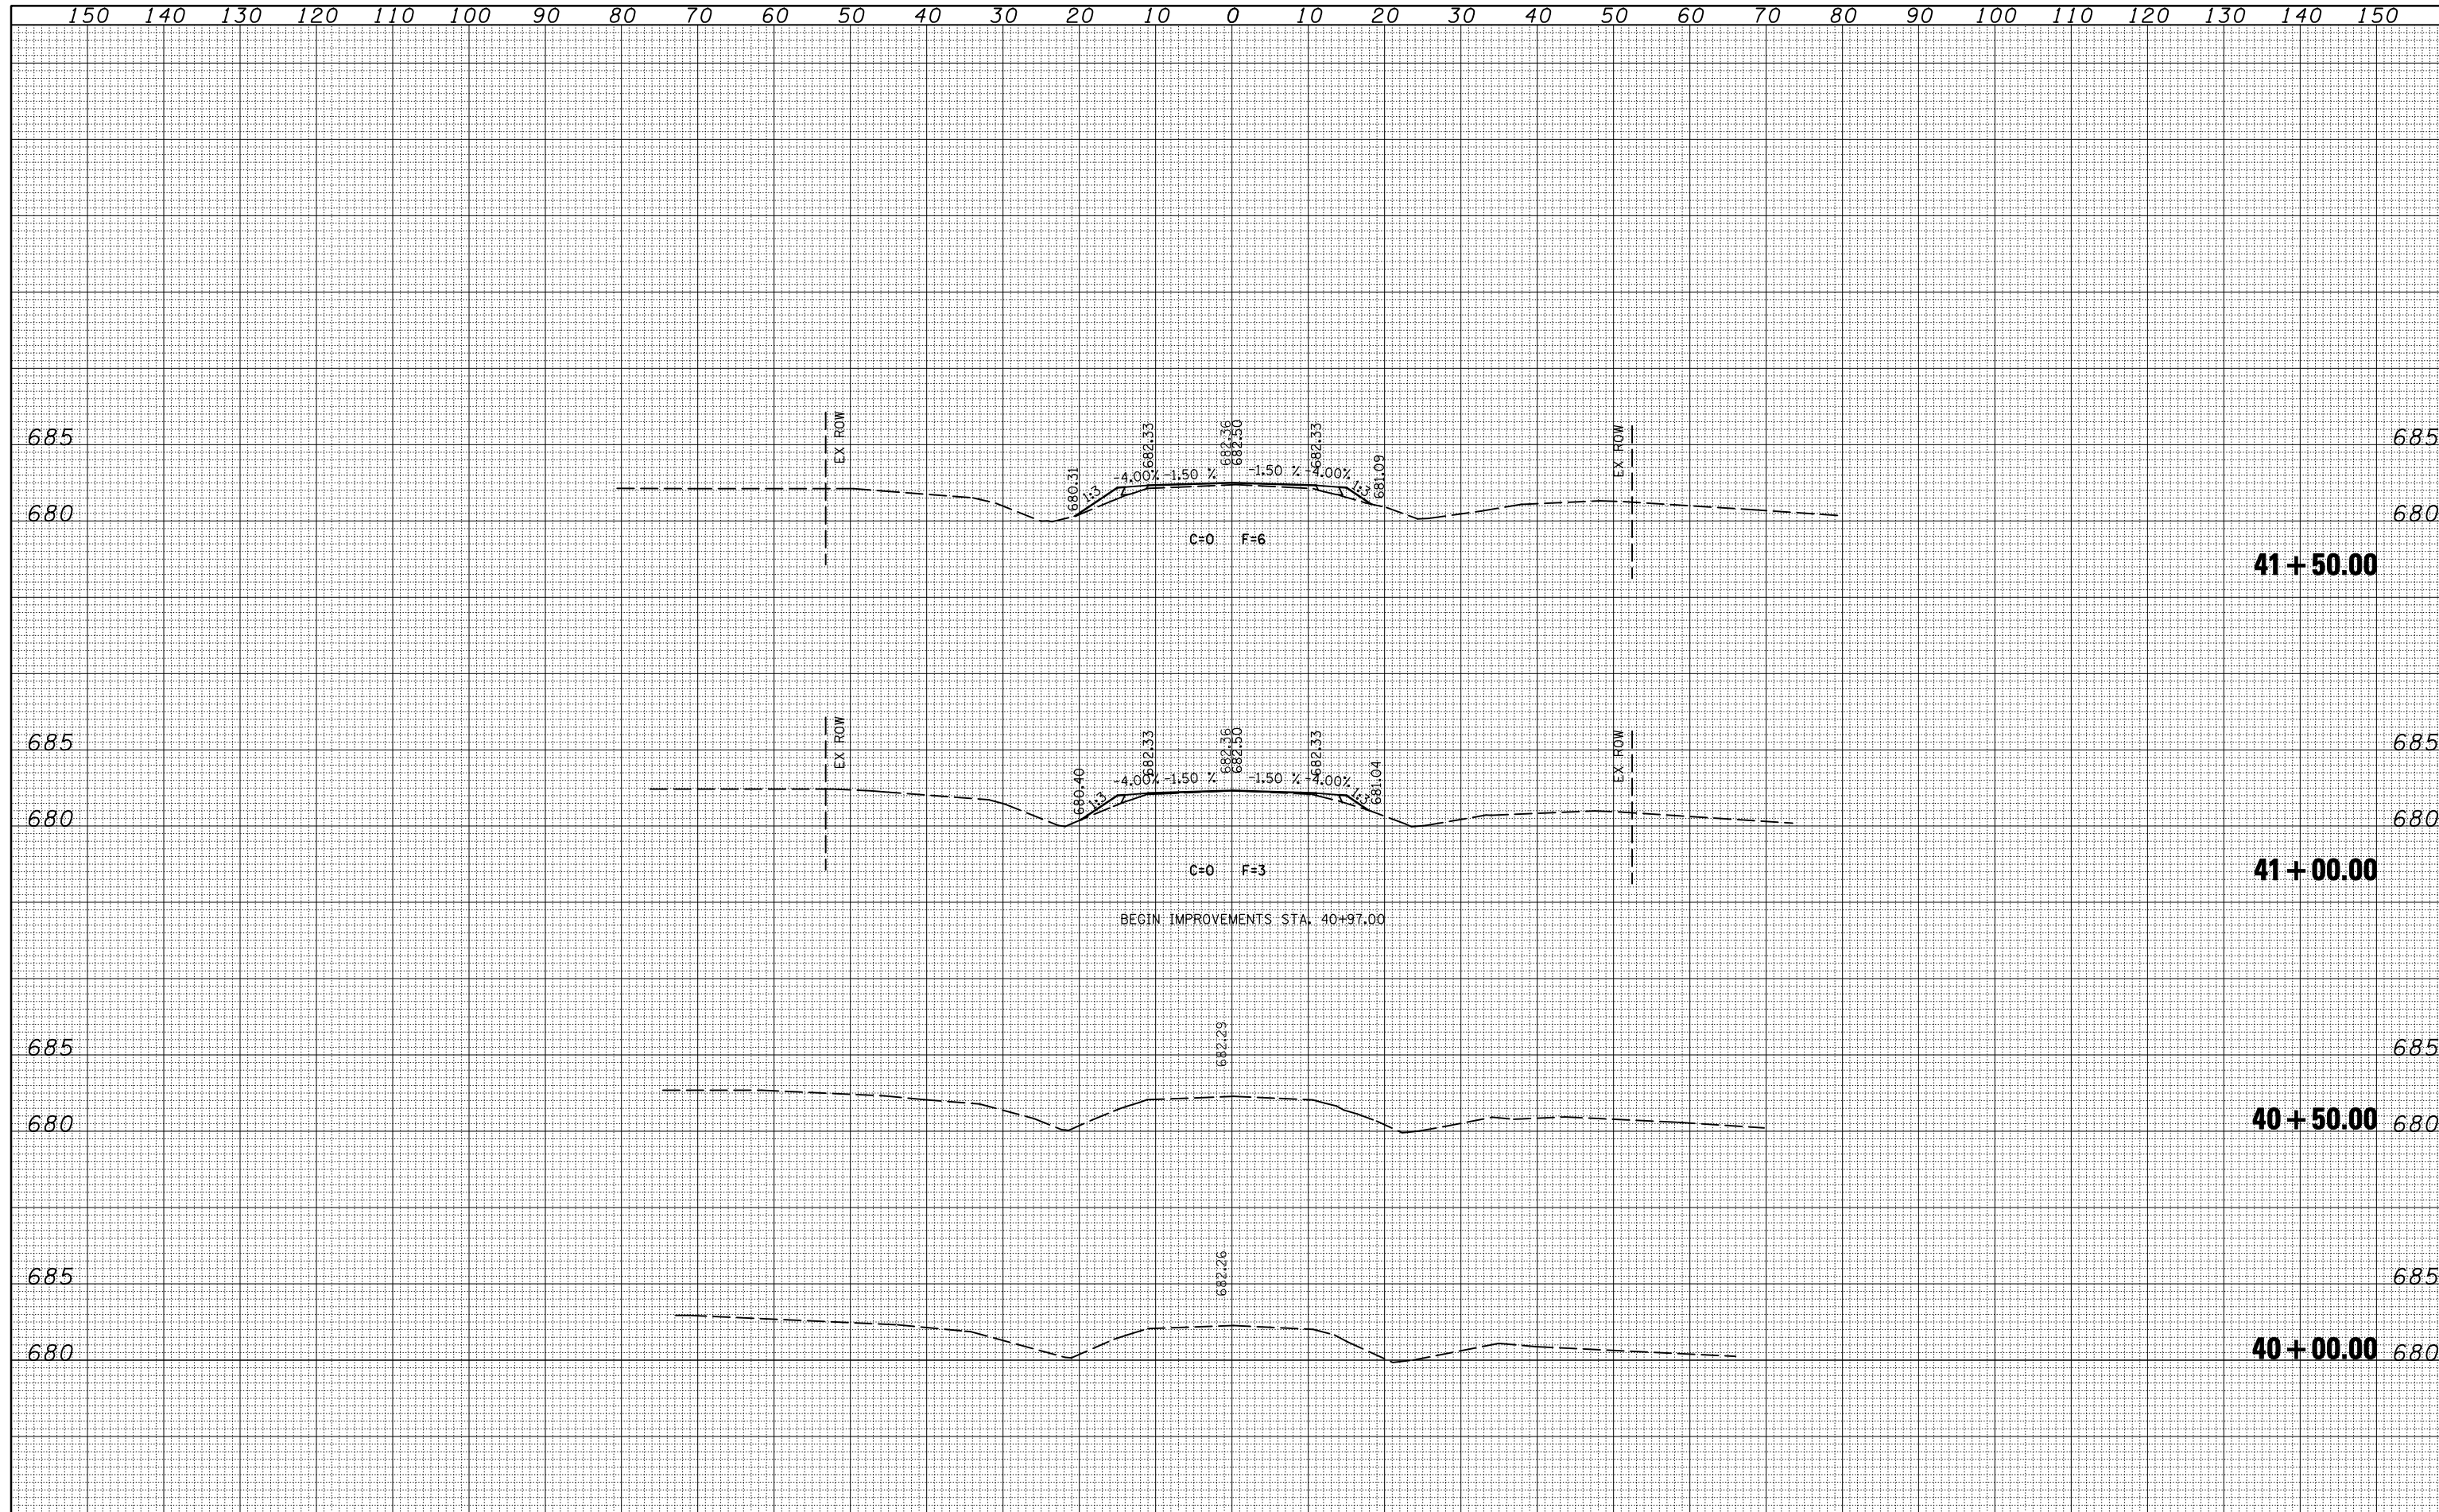

FILE NAME =	USER NAME = dawsonkb	DESIGNED -	REVISED -	STATE OF ILLINOIS DEPARTMENT OF TRANSPORTATION	CH. 24 CROSS SECTIONS			F.A.I. RTE.	SECTION	COUNTY	TOTAL SHEETS	SHEET NO.
ca:\pwork\PWIDOT\DAWSONKB\0176650\0590875-40-53-xssht.dgn	DRAWN -	REVISED -	74					(10-6HB-5)BR	CHAMPAIGN	63	40	
PLOT SCALE = 20.0000' / IN.	CHECKED -	REVISED -	SCALE:		SHEET NO. 1 OF 14 SHEETS	STA. 40+00.00	TO STA. 41+50.00	CONTRACT NO. 90875				
PLOT DATE = 12/17/2009	DATE -	REVISED -	ILLINOIS FED. AID PROJECT									