


DATE	
BY	
SURVEYED	
PLOTTED	
TEMPLATE	
AREAS	
CHECKED	
FINAL SURVEY	
NOTE BOOK	
NO.	

DATE	
BY	
SURVEYED	
PLOTTED	
TEMPLATE	
AREAS	
CHECKED	
ORIGINAL SURVEY	
NOTE BOOK	
NO.	

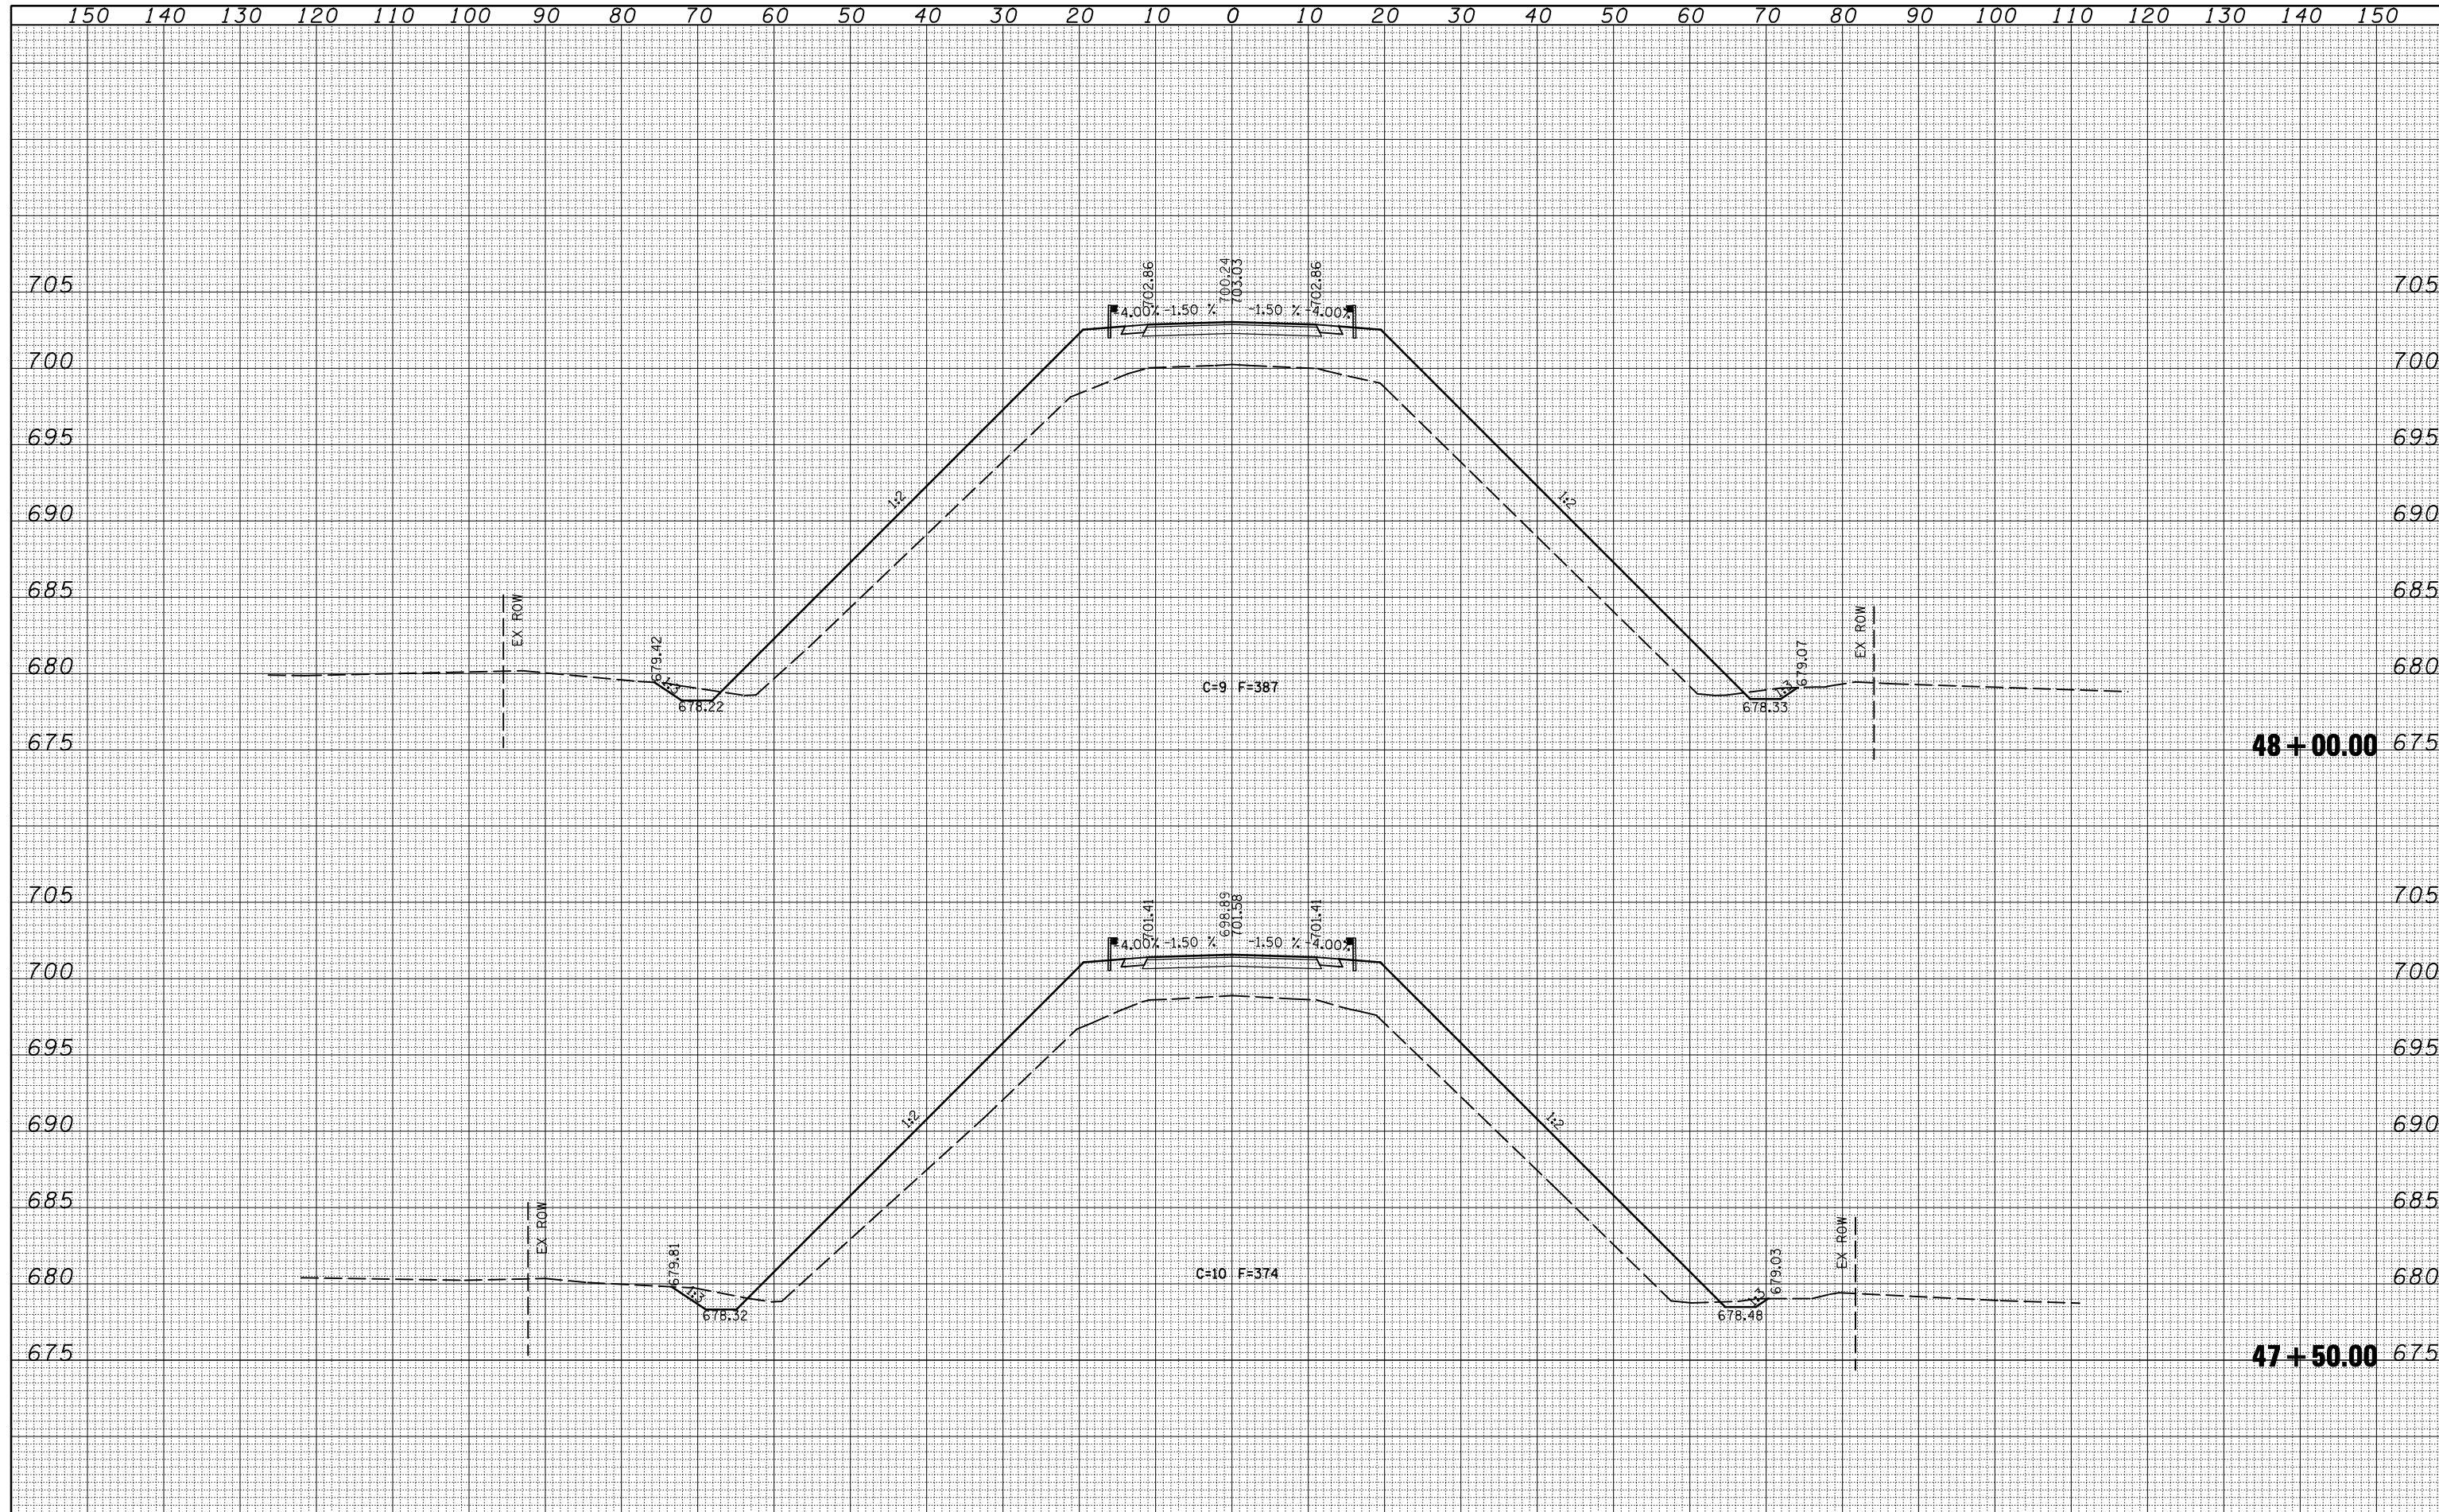

FILE NAME =
 c:\pwwork\pwwidot\DAWSONKB\d0176650\0590875-47-53-xssht.dgn

USER NAME = dawsonkb
 DESIGNED -
 DRAWN -
 PLOT SCALE = 20.0000' / IN.
 CHECKED -
 PLOT DATE = 12/17/2009
 DATE -

REVISED -
 REVISED -
 REVISED -
 REVISED -

**STATE OF ILLINOIS
 DEPARTMENT OF TRANSPORTATION**

CH. 24 CROSS SECTIONS

SCALE: SHEET NO. 6 OF 14 SHEETS STA. 47+50.00 TO STA. 48+00.00

F.A.I. RTE.	SECTION	COUNTY	TOTAL SHEETS	SHEET NO.
74	(10-6HB-5)BR	CHAMPAIGN	63	45
CONTRACT NO. 90875			ILLINOIS FED. AID PROJECT	