

F.A.I. RTE.	SECTION	COUNTY	TOTAL SHEETS	SHEET NO.
57	(15,21-25HB-2)BR	DOUGLAS	65	9


CONTRACT NO. 90952

EXISTING BRIDGE TYPICAL CROSS SECTION

S.N. #021-0024

STATION 48+87.25 TO STATION 51+11.00


STATION EQUATION:
STA. 50+00 (IL. 133) = STA. 1492+76.53 (I-57)

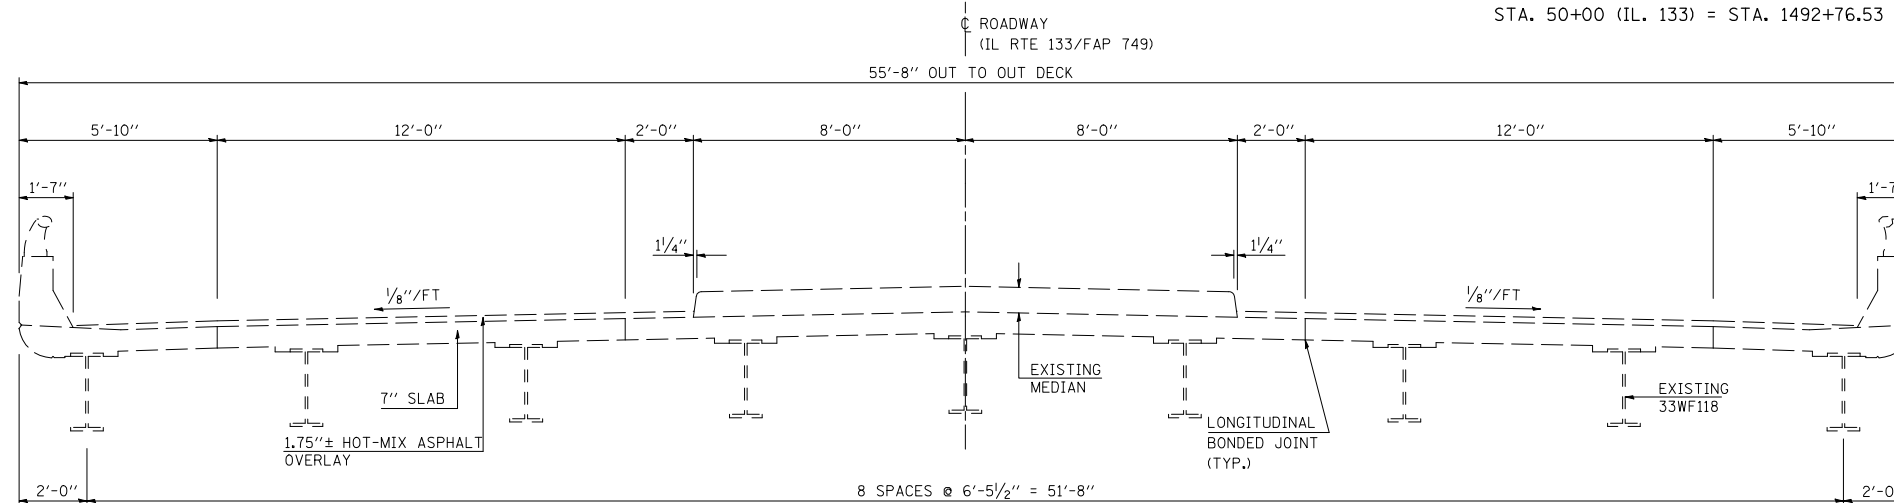

5 PROPOSED BRIDGE TYPICAL CROSS SECTION

S.N. #021-0024

STATION ① 48+87.25 TO STATION ① 51+11.00

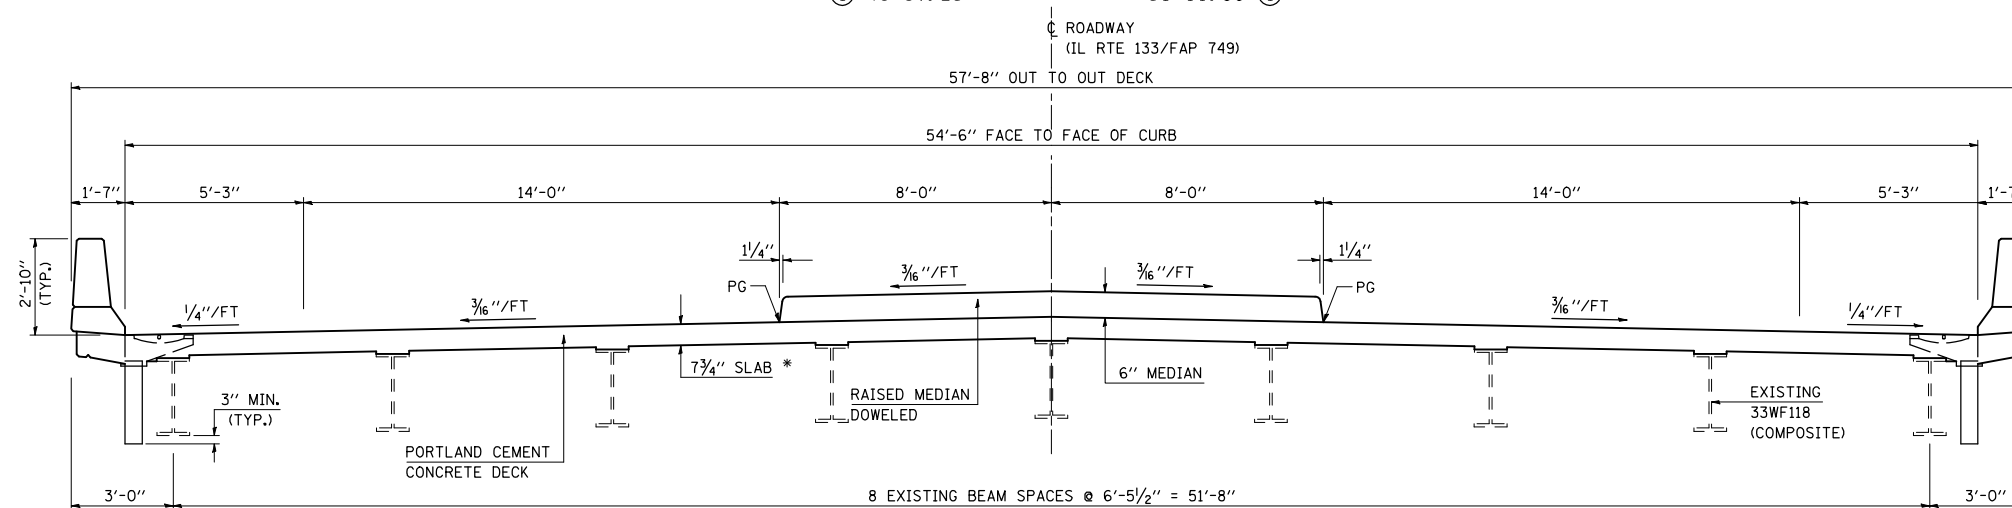

* PRIOR TO GRINDING

TYPICAL CROSS SECTIONS

FAI ROUTE 57
SECTION (15, 21-25HB-2)BR
DOUGLAS COUNTY

CUMMINS ENGINEERING CORPORATION

JOB #: 2114.1
FILE: 2114TYP
DATE: 10/13/06