


F.A.I. RTE.	SECTION	COUNTY	TOTAL SHEETS	SHEET NO.
57	*	DOUGLAS	65	13
STA. 47+00		TO STA. 53+00		
FED. ROAD DIST. NO.	ILLINOIS	FED. AID PROJECT		
* (15,21-25HB-2)BR				
<b>CONTRACT NO. 90952</b>				

# PRE-STAGING REMOVAL DETAIL

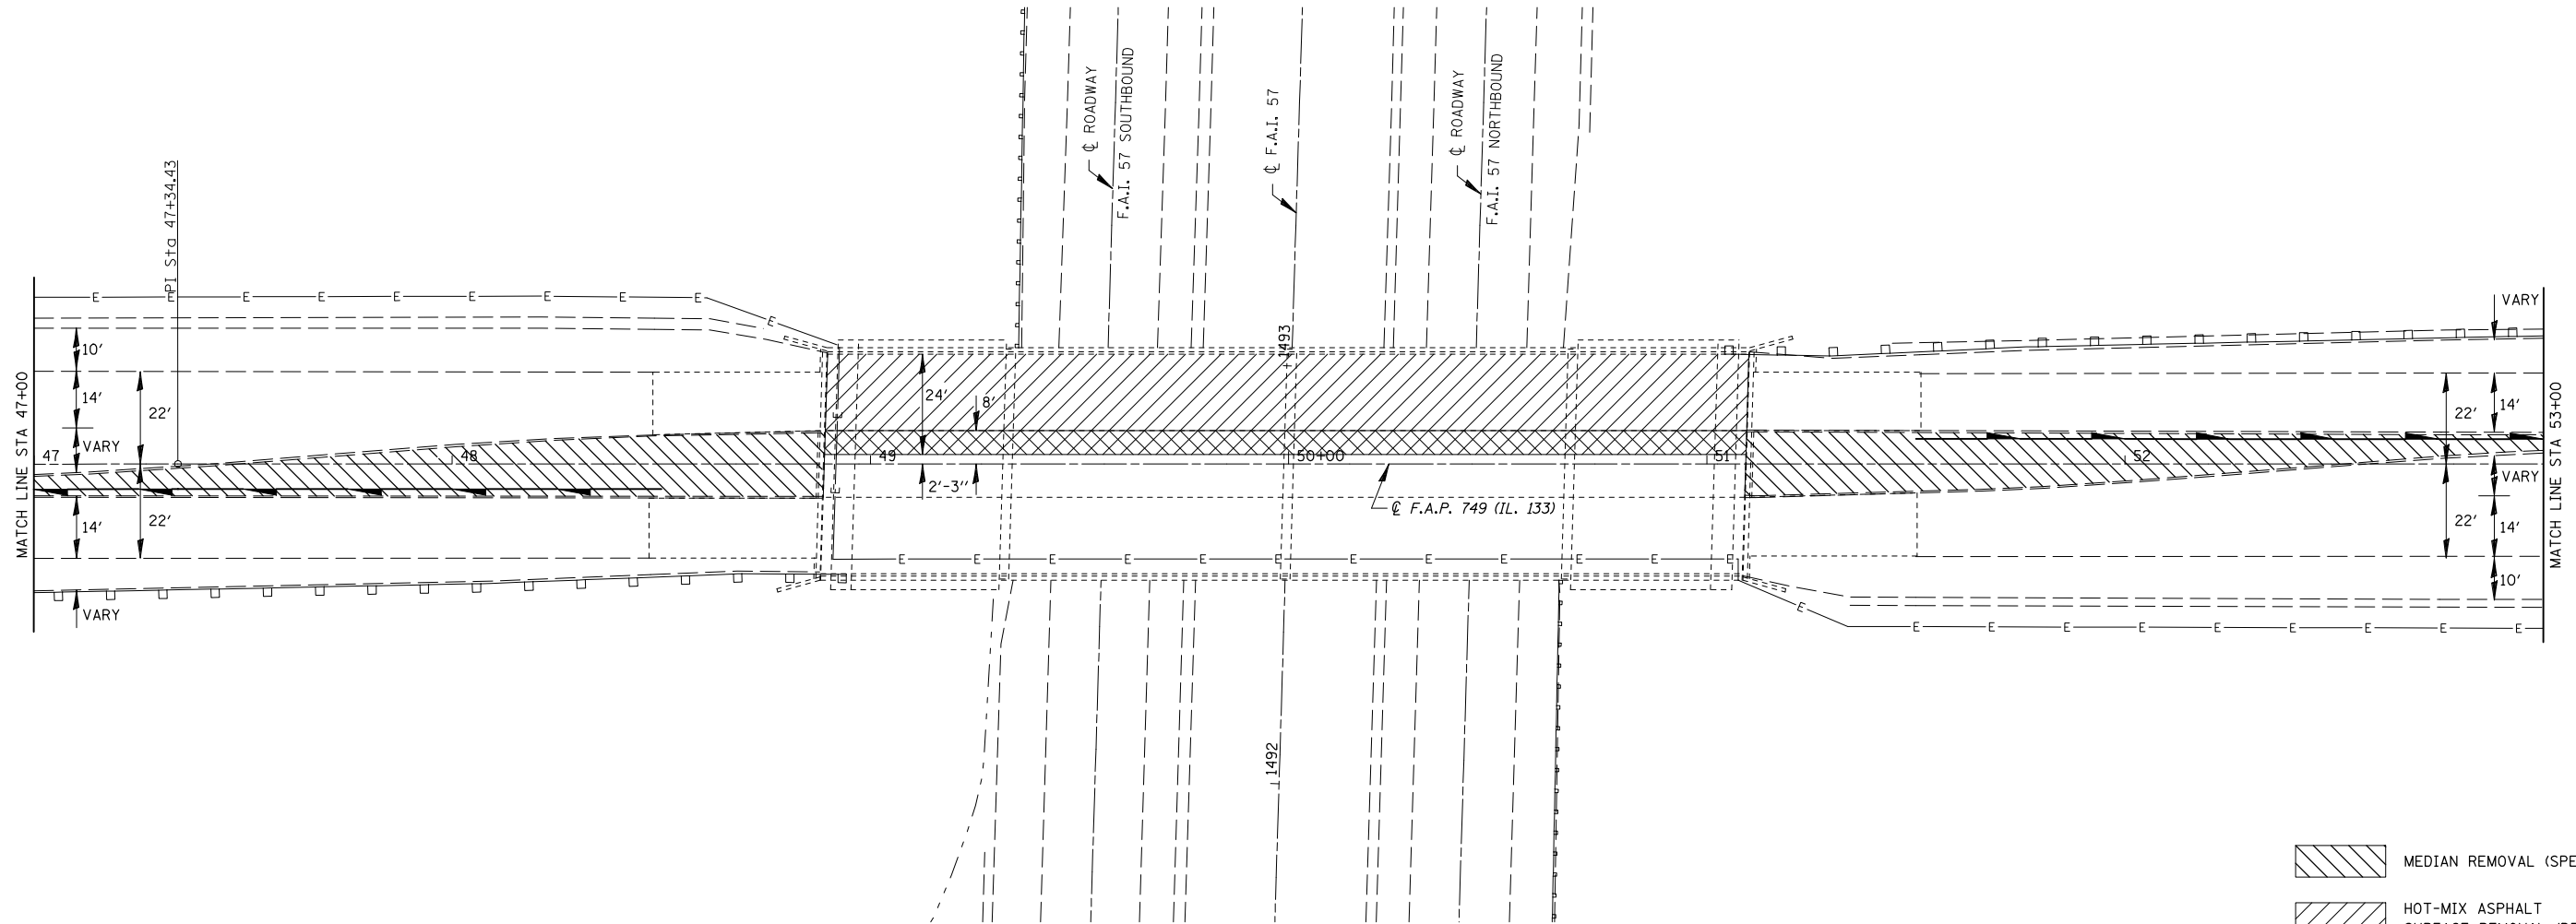

- MEDIAN REMOVAL (SPECIAL)
- HOT-MIX ASPHALT SURFACE REMOVAL (DECK)
- CONCRETE MEDIAN REMOVAL \*

\* INCLUDED IN THE COST FOR REMOVAL OF EXISTING CONCRETE DECK

SHEET 2 OF 4

## PRE-STAGING REMOVAL DETAIL

F.A.I. ROUTE 57  
SECTION (15,21-25HB-2)BR  
DOUGLAS COUNTY