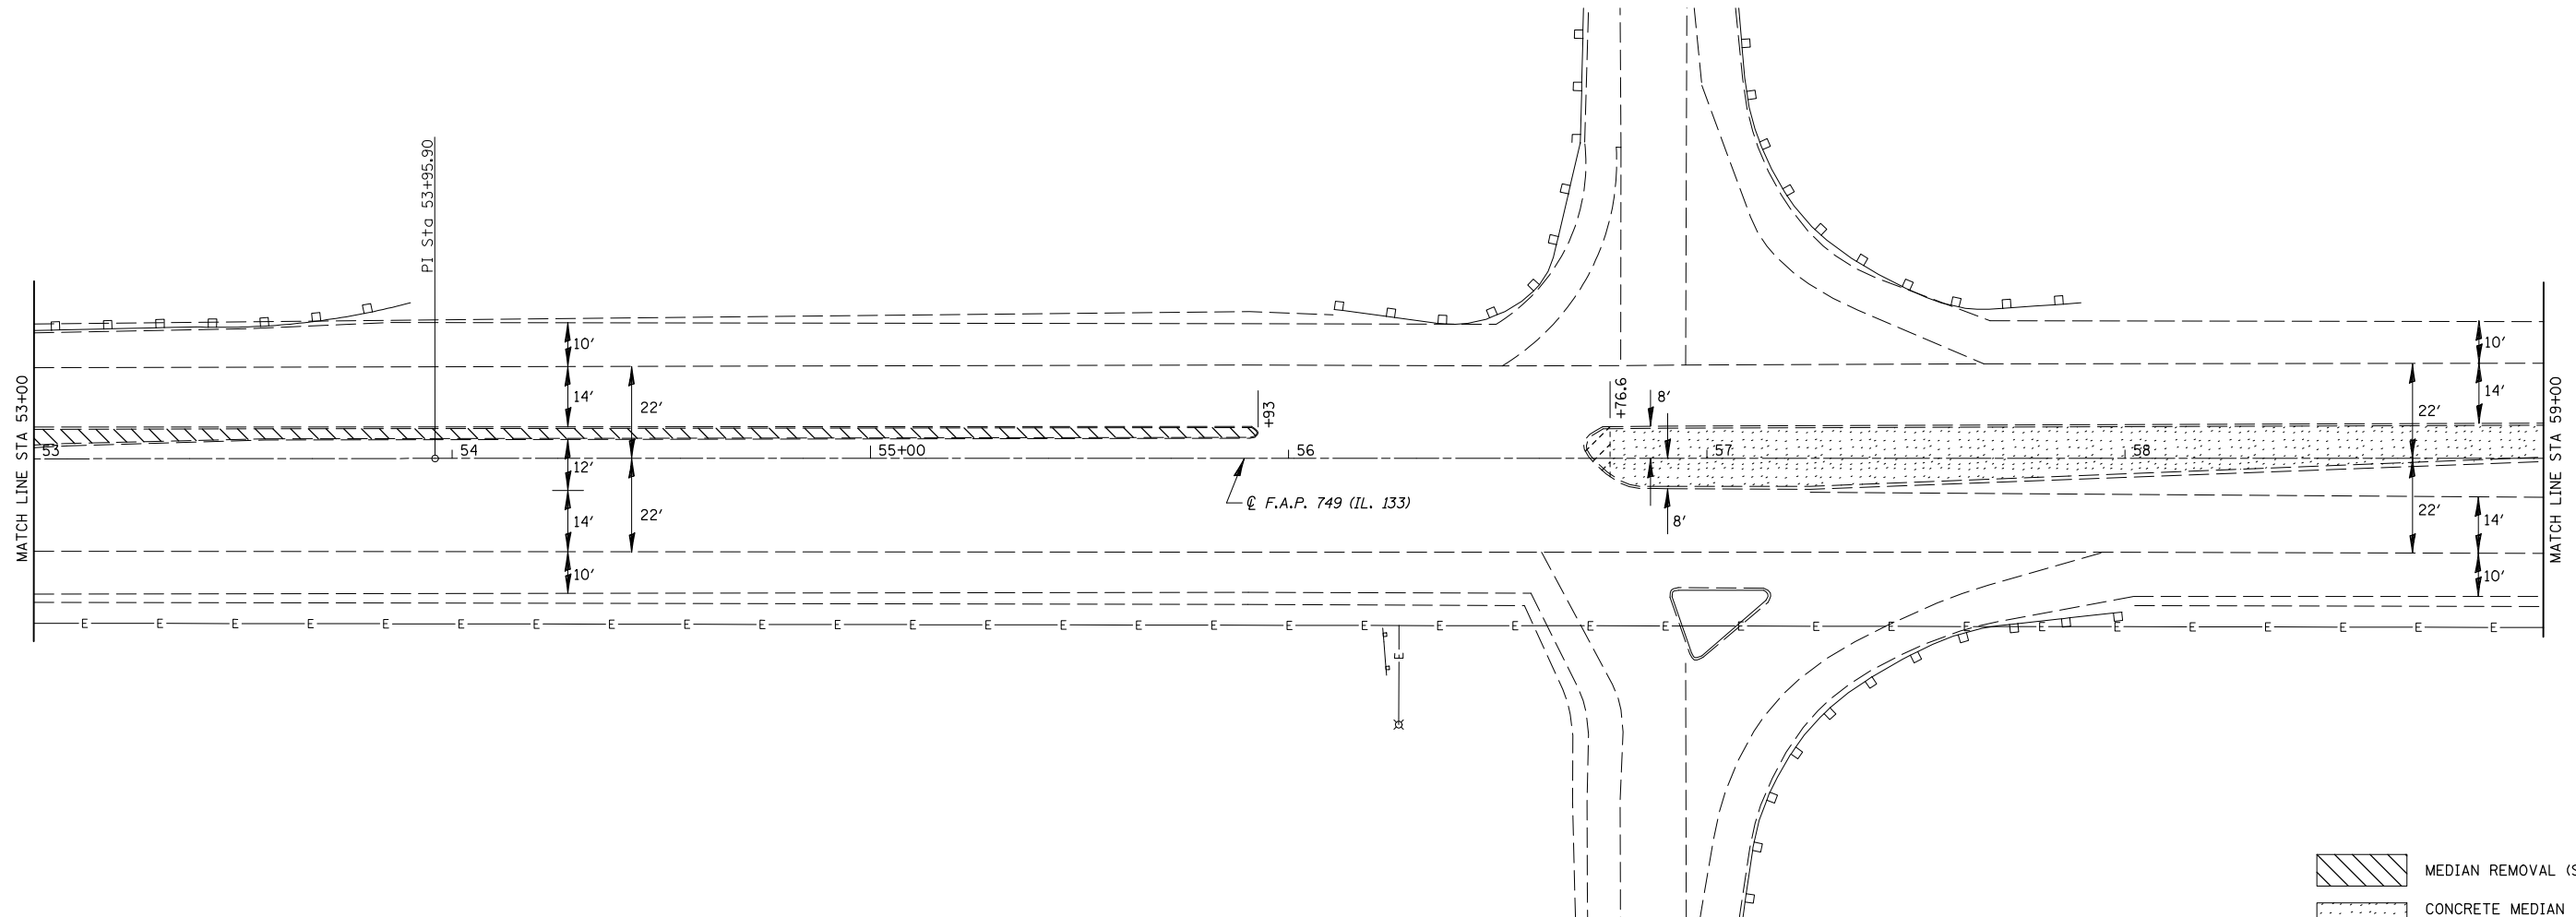

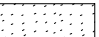
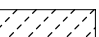


PRE-STAGING REMOVAL DETAIL

F.A.I. RTE.	SECTION	COUNTY	TOTAL SHEETS	SHEET NO.
57	*	DOUGLAS	65	14
STA. 53+00		TO STA. 59+00		
FED. ROAD DIST. NO.	ILLINOIS	FED. AID PROJECT		
* (15,21-25HB-2)BR				
CONTRACT NO. 90952				



-  MEDIAN REMOVAL (SPECIAL)
-  CONCRETE MEDIAN SURFACE REMOVAL
-  MEDIAN REMOVAL

SHEET 3 OF 4

PRE-STAGING REMOVAL DETAIL

F.A.I. ROUTE 57
SECTION (15,21-25HB-2)BR
DOUGLAS COUNTY

CUMMINS ENGINEERING CORPORATION	JOB #: 2114.1
	FILE: PRESTAGE
	DATE: 4/13/06