


PRE-STAGING REMOVAL DETAIL

F.A.I. RTE.	SECTION	COUNTY	TOTAL SHEETS	SHEET NO.
57	*	DOUGLAS	65	15
STA. 59+00		TO STA. 65+00		
FED. ROAD DIST. NO.	ILLINOIS	FED. AID PROJECT		
* (15,21-25HB-2)BR				
CONTRACT NO. 90952				

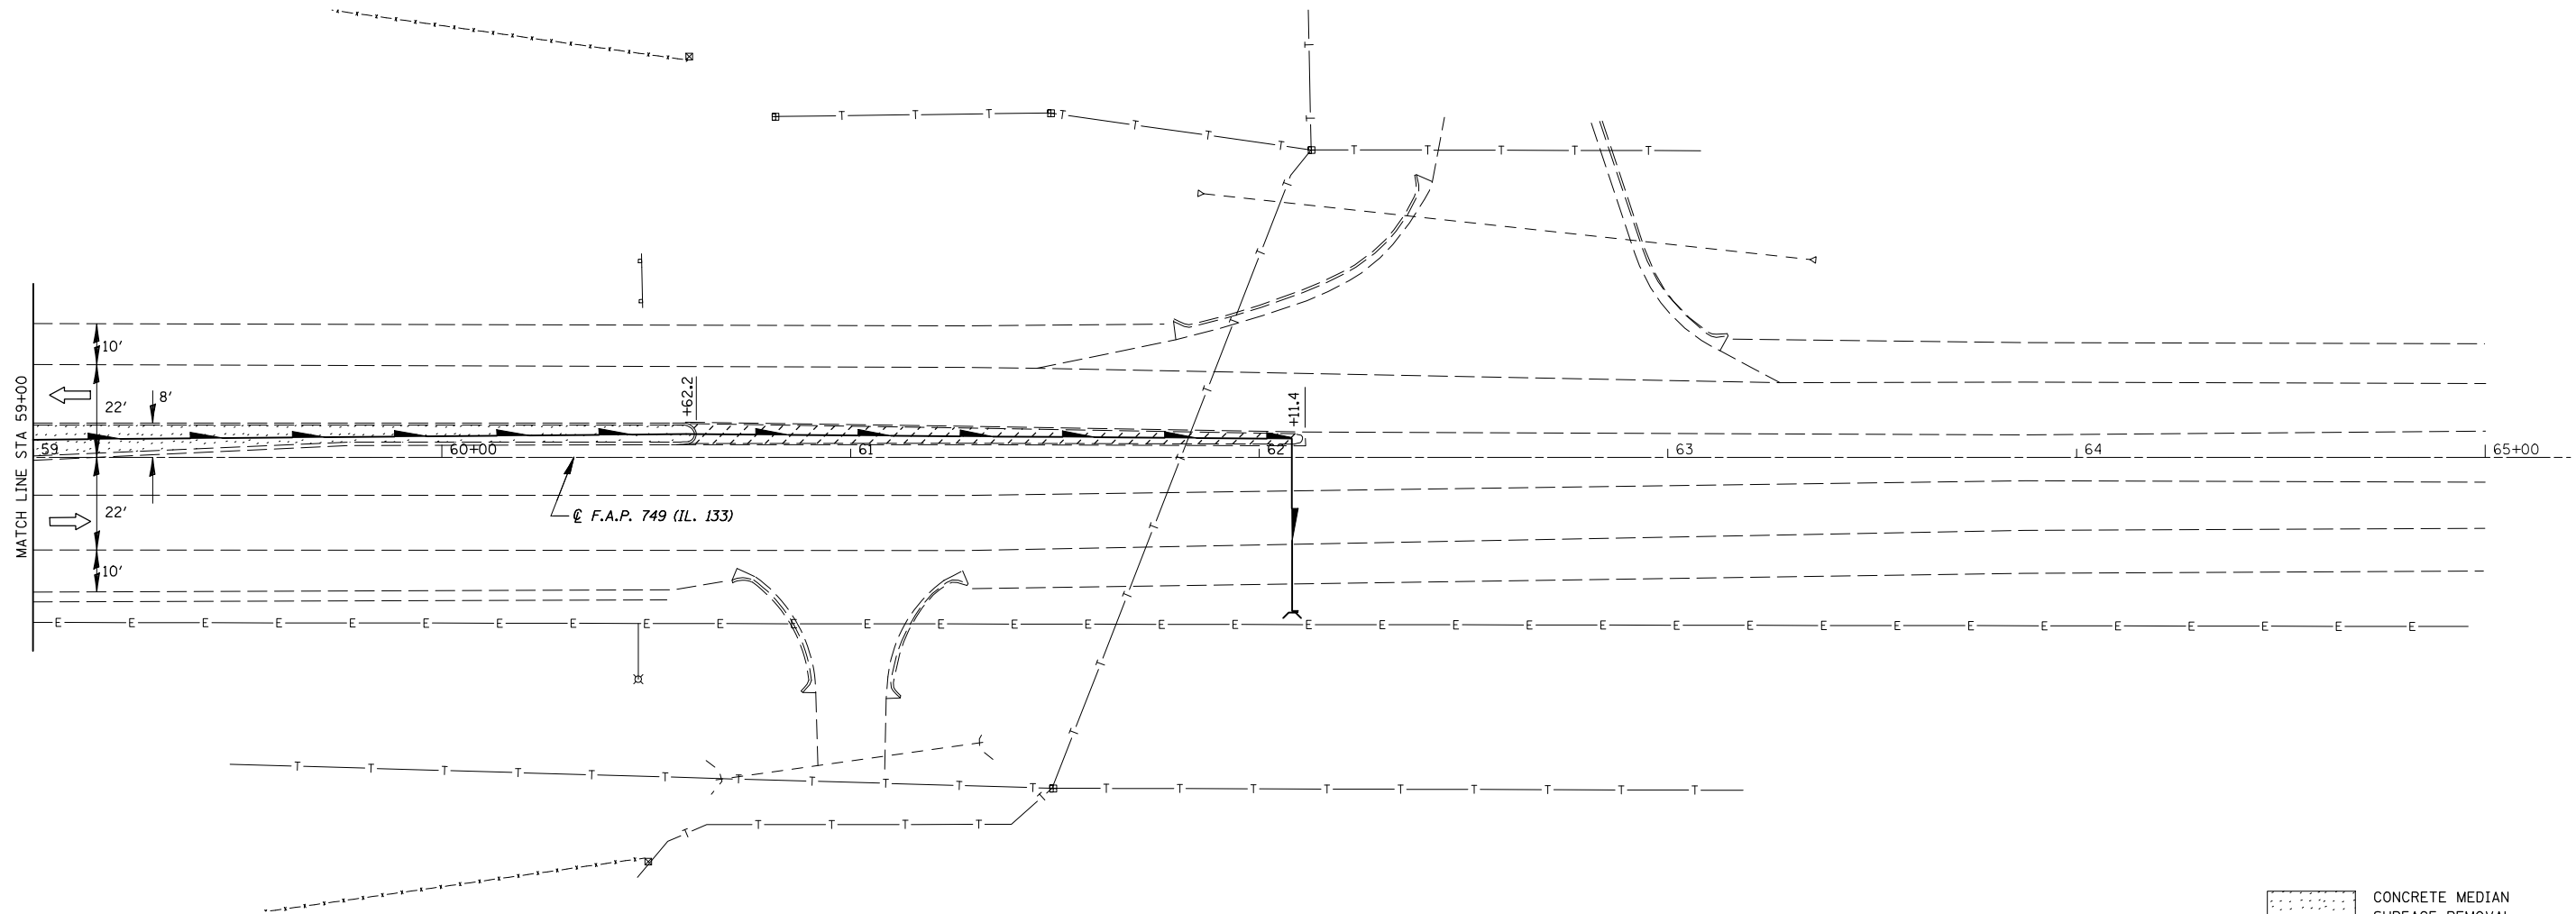

- CONCRETE MEDIAN SURFACE REMOVAL
- MEDIAN REMOVAL

SHEET 4 OF 4

PRE-STAGING REMOVAL DETAIL

F.A.I. ROUTE 57
SECTION (15,21-25HB-2)BR
DOUGLAS COUNTY