
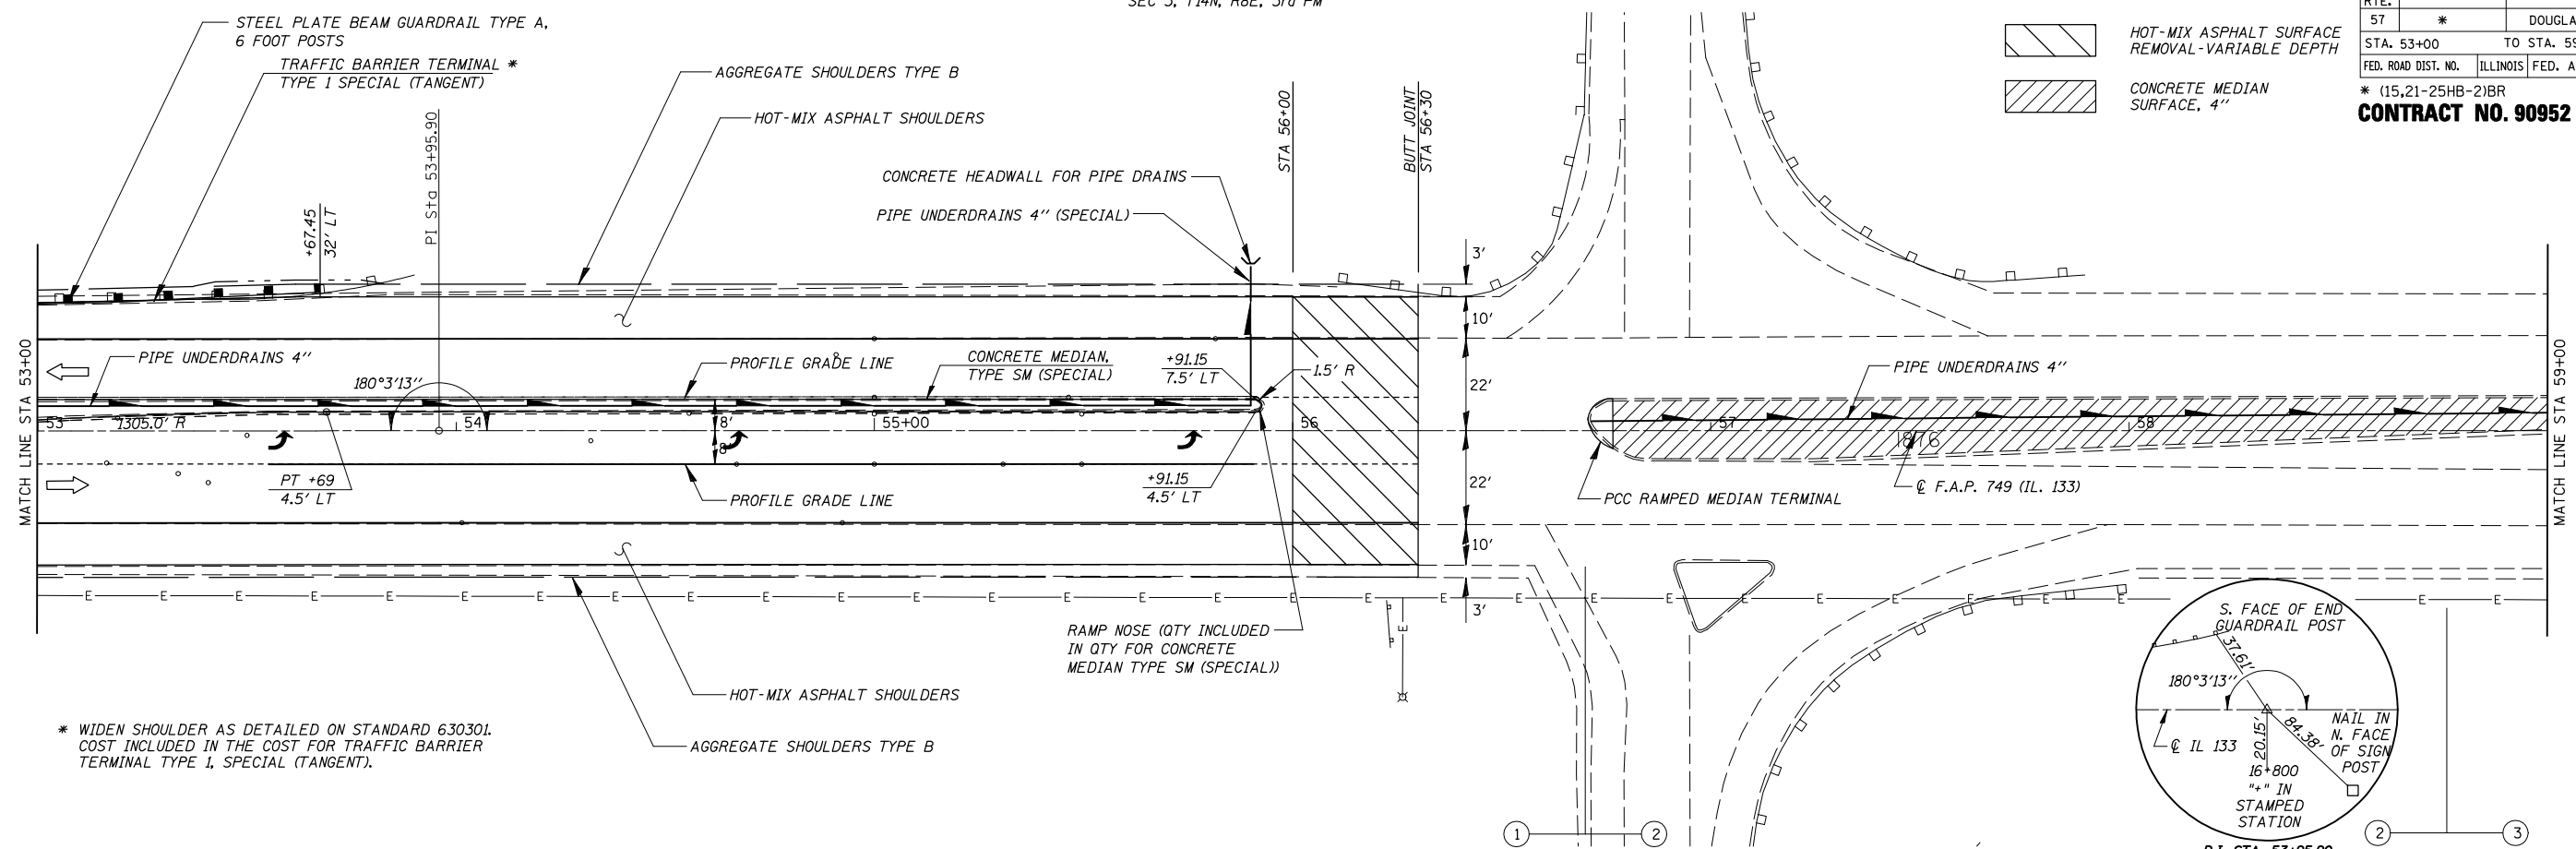


SEC 3, T14N, R8E, 3rd PM

F.A.I. RTE.	SECTION	COUNTY	TOTAL SHEETS	SHEET NO.
57	*	DOUGLAS	65	28
STA. 53+00		TO STA. 59+00		
FED. ROAD DIST. NO.		ILLINOIS		FED. AID PROJECT
* (15,21-25HB-2)BR				
CONTRACT NO. 90952				

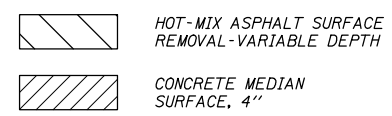


* WIDEN SHOULDER AS DETAILED ON STANDARD 630301. COST INCLUDED IN THE COST FOR TRAFFIC BARRIER TERMINAL TYPE 1, SPECIAL (TANGENT).

SEC 10, T14N, R8E, 3rd PM

PLAN	SURVEYED	BY	DATE
	PLOTTED		
	CHECKED		
	NO. OF WAY CHECKED		
	CADD FILE NAME		

PROFILE	SURVEYED	BY	DATE
	PLOTTED		
	CHECKED		
	NO. NOTED		
	STRUCTURE NOTATIONS CHKD		

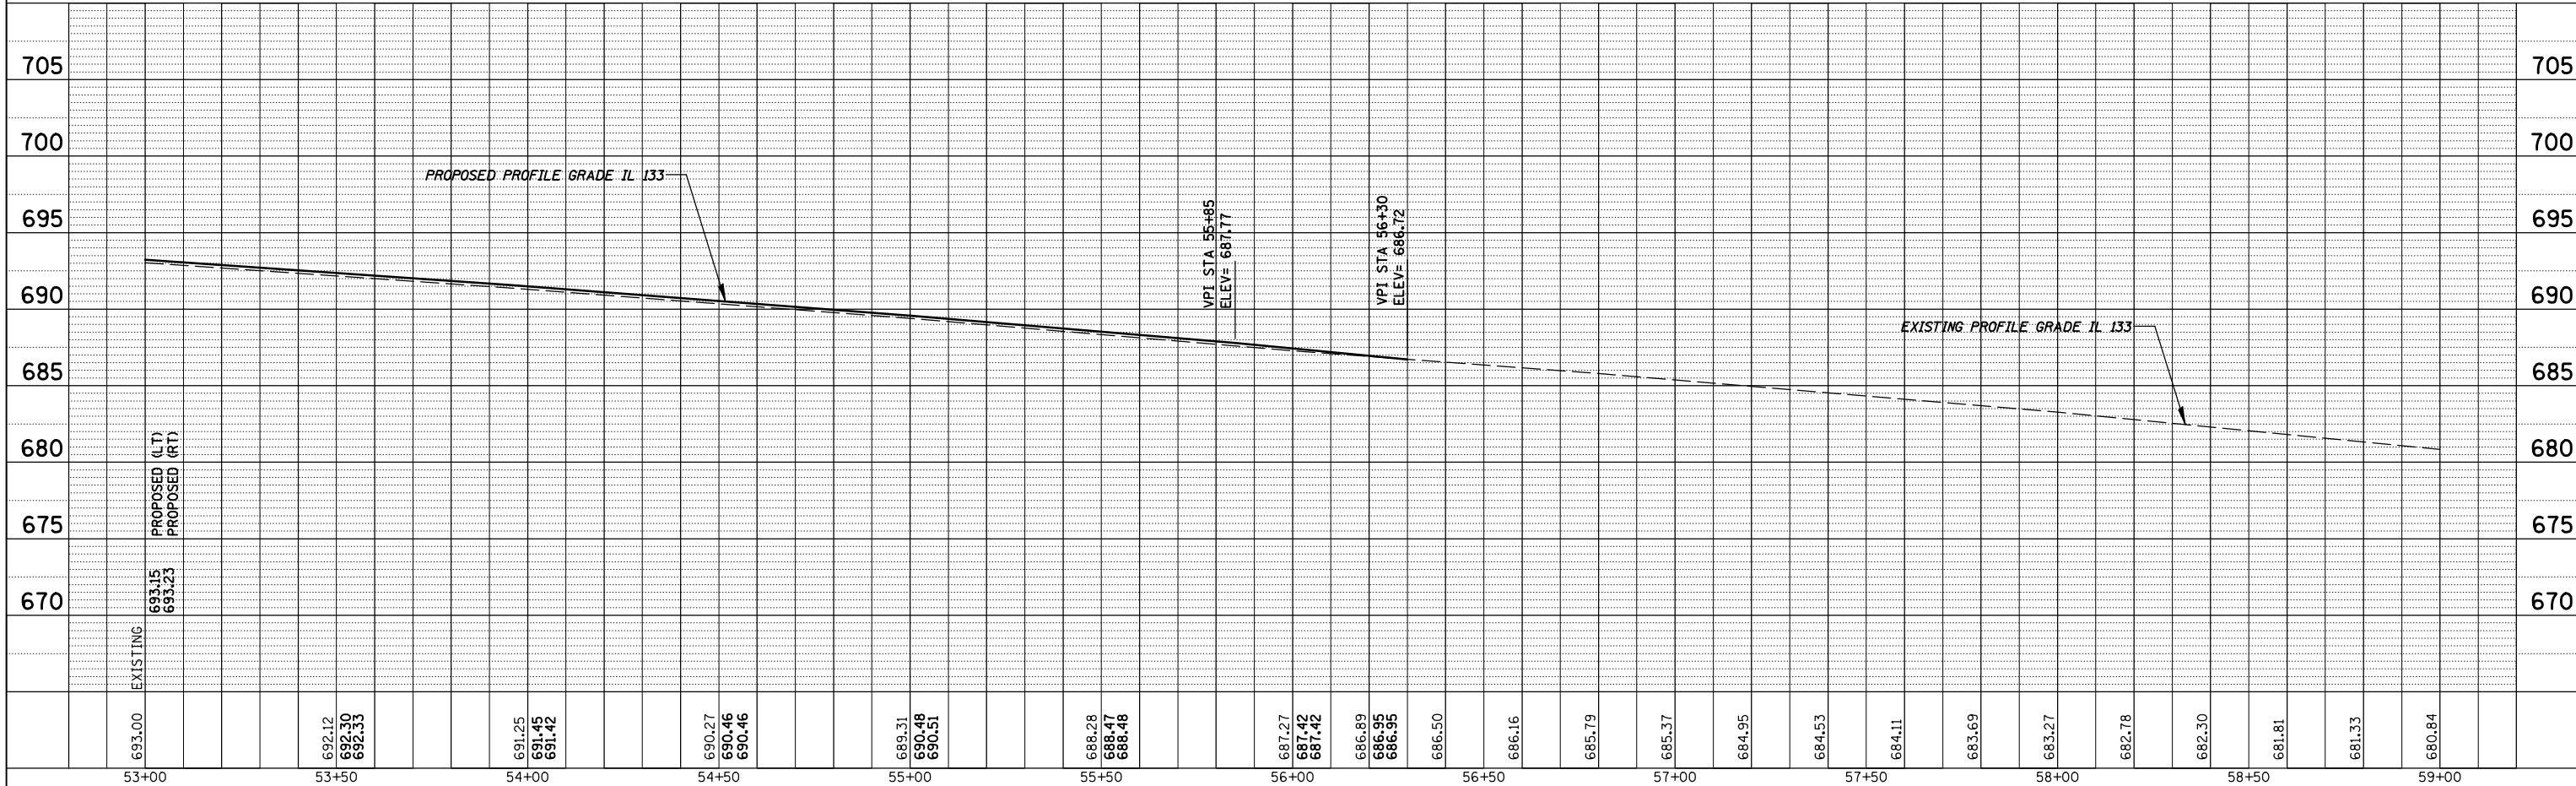

IL 133 STA 53+00 TO STA 59+00