
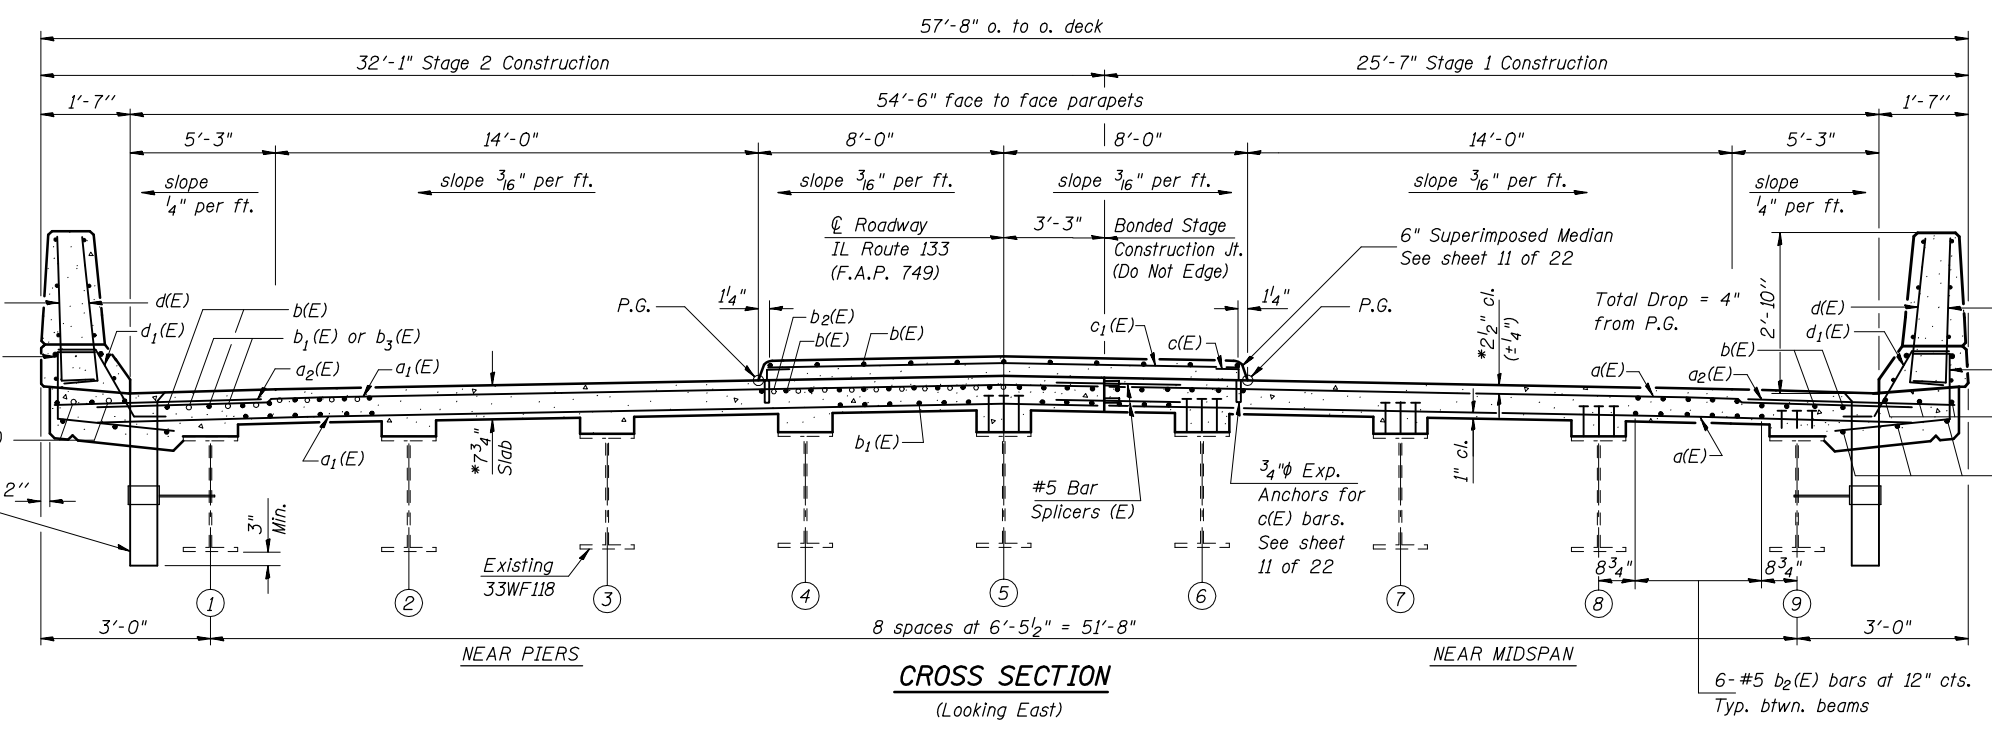
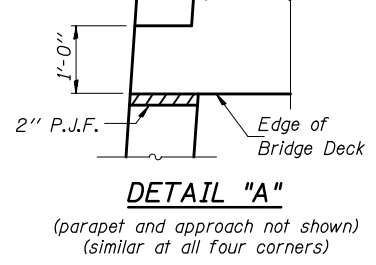


ROUTE NO.	SECTION	COUNTY	TOTAL SHEETS	SHEET NO.
F.A.I. 57	(15,21-25HB-2)BR	DOUGLAS	65	44
FED. ROAD DIST. NO. 5		ILLINOIS PROJECT		
Sheet 8 of 22		CONTRACT #90952		

MIN. BAR LAPS

#5 Bar = 2'-2"

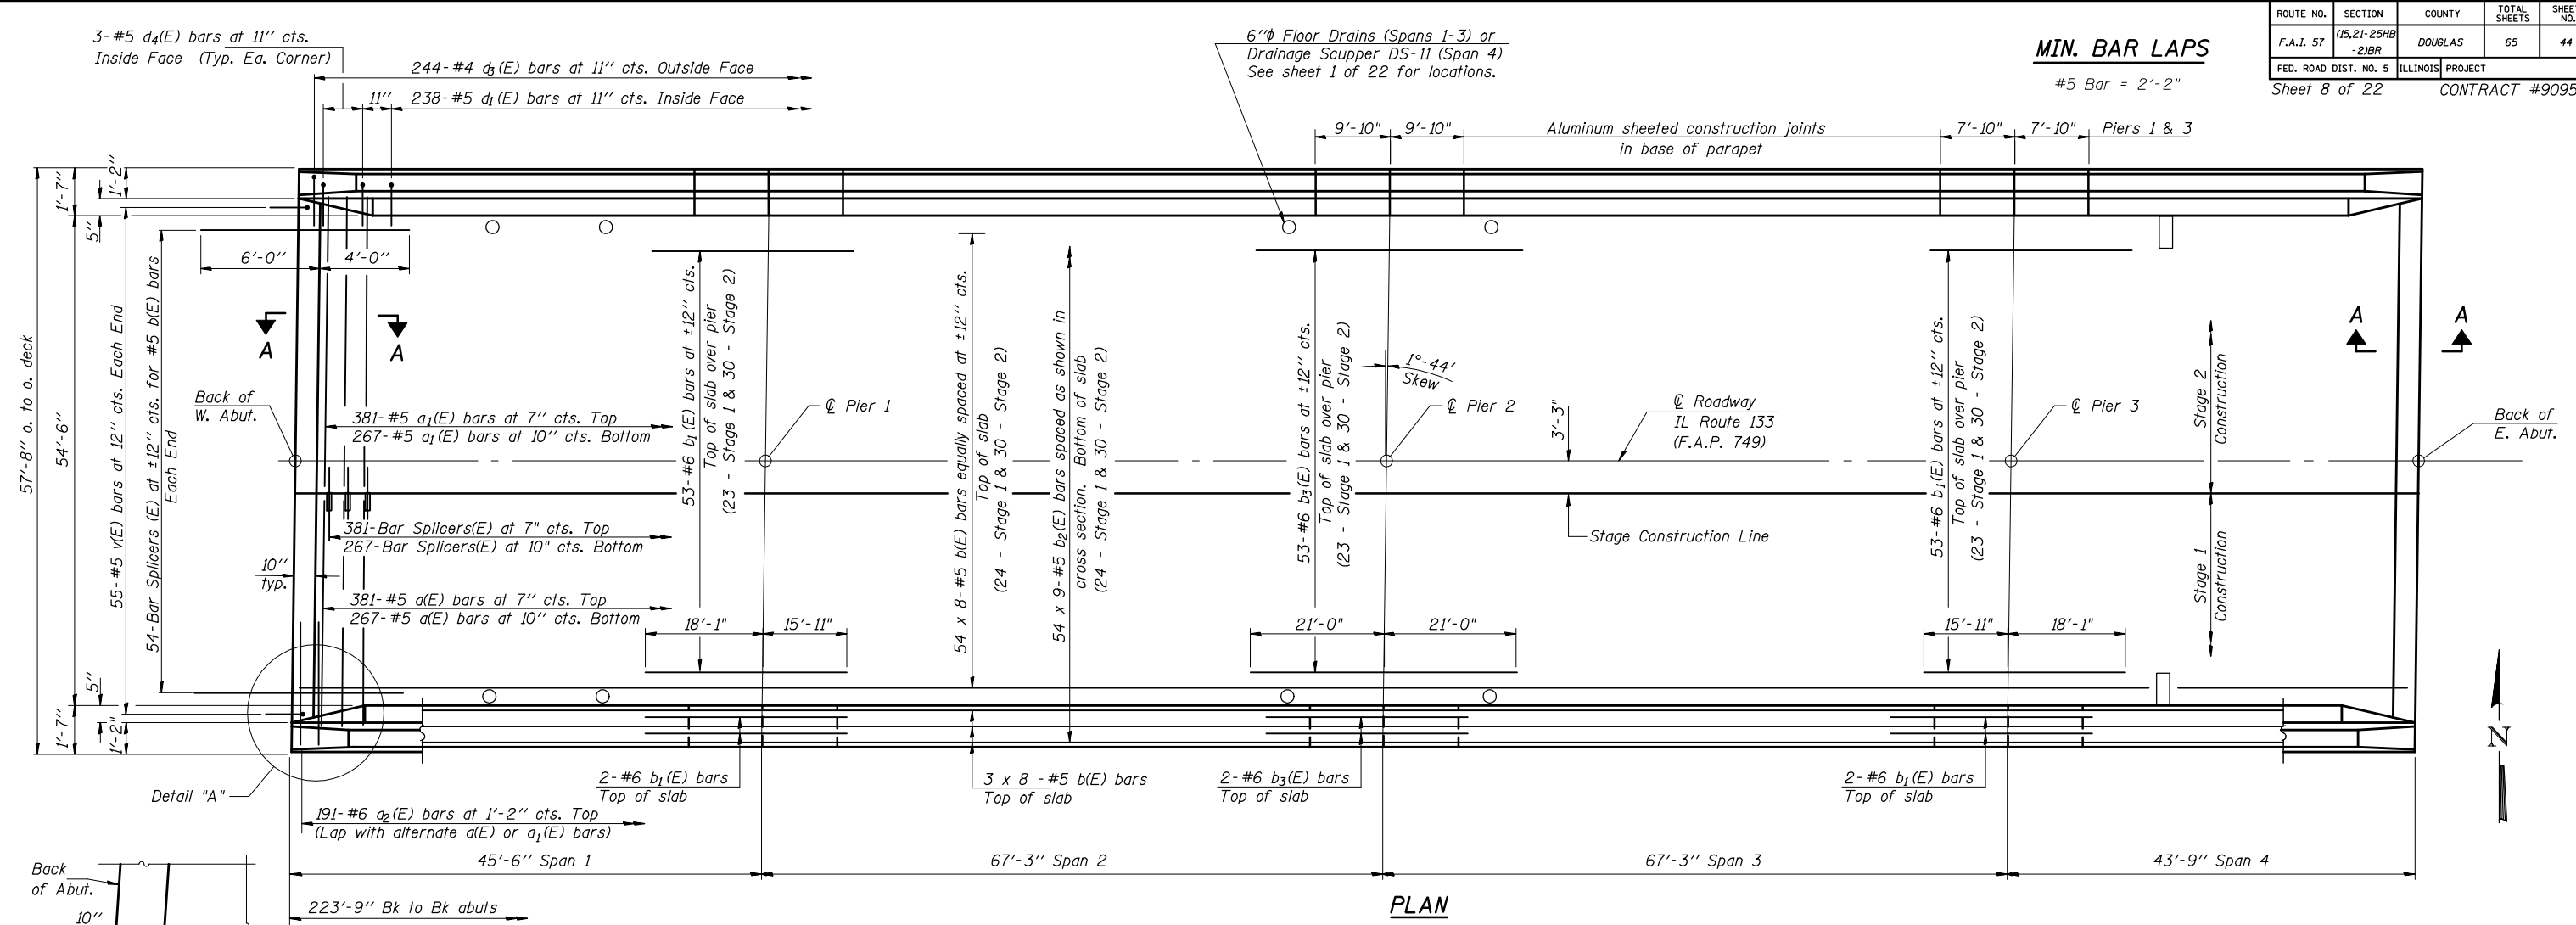

Notes: Bars indicated thus 54 x 8-#5 etc. indicates 54 lines of bars with 8 lengths per line. See sheet 9 of 22 for superstructure details, parapet reinforcement, and Bill of Material. See sheet 10 of 22 for diaphragm details and Section A-A. See sheet 11 of 22 for median details. See sheet 20 of 22 for bar splicer details.

DESIGNED	Ruben V. Boehler
CHECKED	Tim S. Howard
DRAWN	Nicole L. Darling
CHECKED	Michael D. Cummins

SUPERSTRUCTURE

IL ROUTE 133 OVER I-57
F.A.I. ROUTE 57 SECTION (15,21-25HB-2)BR
DOUGLAS COUNTY
STA. 1492+76.53
S.N. 021-0024

CUMMINS ENGINEERING CORPORATION

JOB #: 2114
FILE: 2114SUPER
DATE: 10/24/06

* Prior to Grinding