



ROUTE NO.	SECTION	COUNTY	TOTAL SHEETS	SHEET NO.
F.A.I. 57	(15,21-25HB-2)BR	DOUGLAS	65	47
FED. ROAD DIST. NO. 5	ILLINOIS	PROJECT		

Sheet 11 of 22 CONTRACT #90952

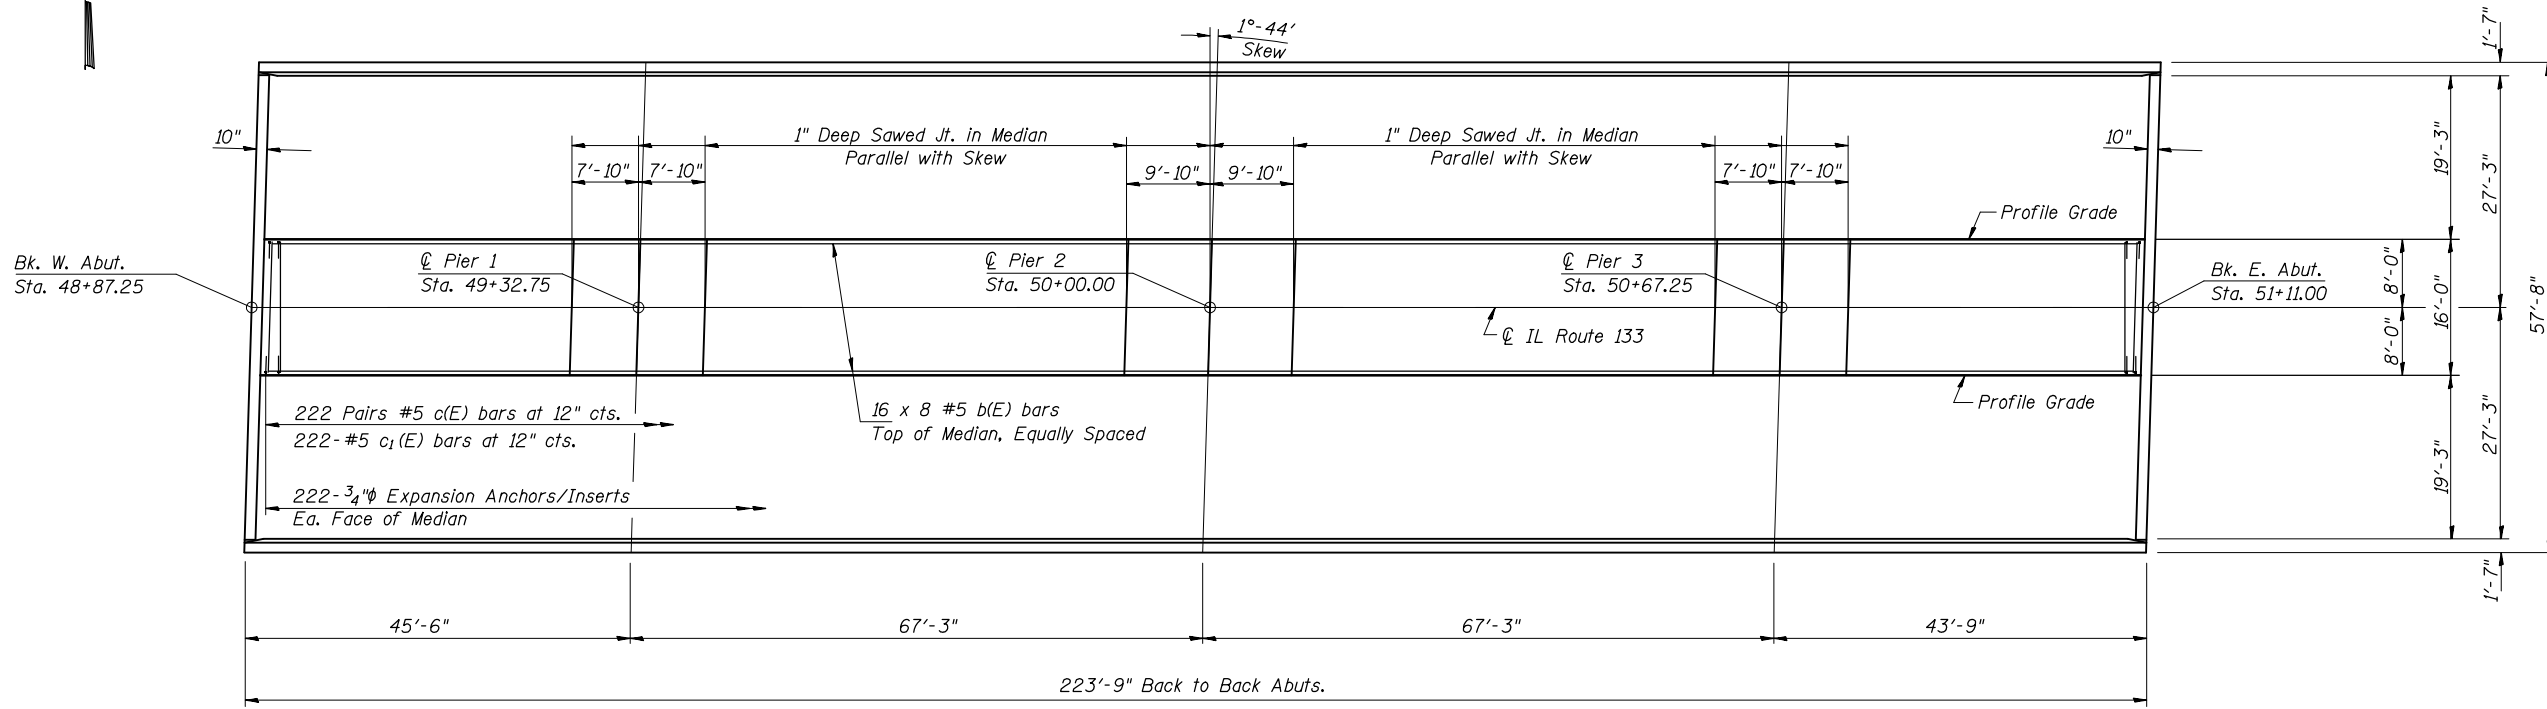

MIN. BAR LAPS
#5 Bar = 2'-2"

PLAN

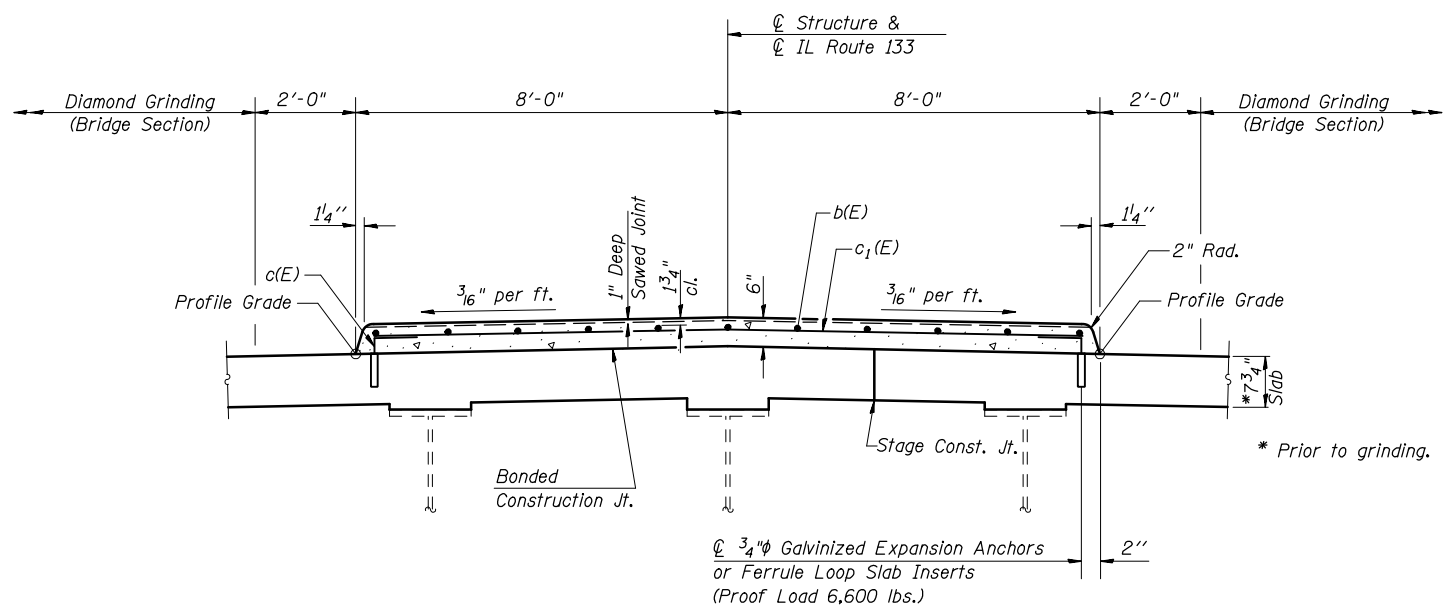

Notes: Bars indicated thus 16 x 8 - #5 etc. indicates 16 lines of bars with 8 lengths per line.
Reinforcement bars in median are billed with superstructure on sheet 9 of 22.
Concrete in median is included with Concrete Superstructure on sheet 9 of 22.
For details of bars c(E) see sheet 9 of 22.
Work this sheet with sheets 8 and 9 of 22.
Expansion Anchors required for the median shall be installed in the deck during Stage 1 and Stage 2 Construction.
Construction of the median shall be delayed until completion of Stage 2 Construction.
The cost of Expansion Anchors/Inserts is included with Reinforcement Bars, Epoxy Coated (444 required).

DESIGNED	Ruben V. Boehler
CHECKED	Tim S. Howard
DRAWN	Nicole L. Darling
CHECKED	Michael D. Cummins

SECTION THRU MEDIAN
(Looking East)

MEDIAN DETAILS

IL ROUTE 133 OVER I-57
F.A.I. ROUTE 57 SECTION (15,21-25HB-2)BR
DOUGLAS COUNTY
STA. 1492+76.53
S.N. 021-0024

CUMMINS ENGINEERING CORPORATION	JOB #: 2114 FILE: 2114MEDIAN DATE: 10/24/06
---------------------------------	---