


F.A.I. RTE.	SECTION	COUNTY	TOTAL SHEETS	SHEET NO.
57	(15,21-25HB-2)BR	DOUGLAS	65	63
STA.		TO STA.		
FED. ROAD DIST. NO.	ILLINOIS	FED. AID PROJECT	CONTRACT NO.	

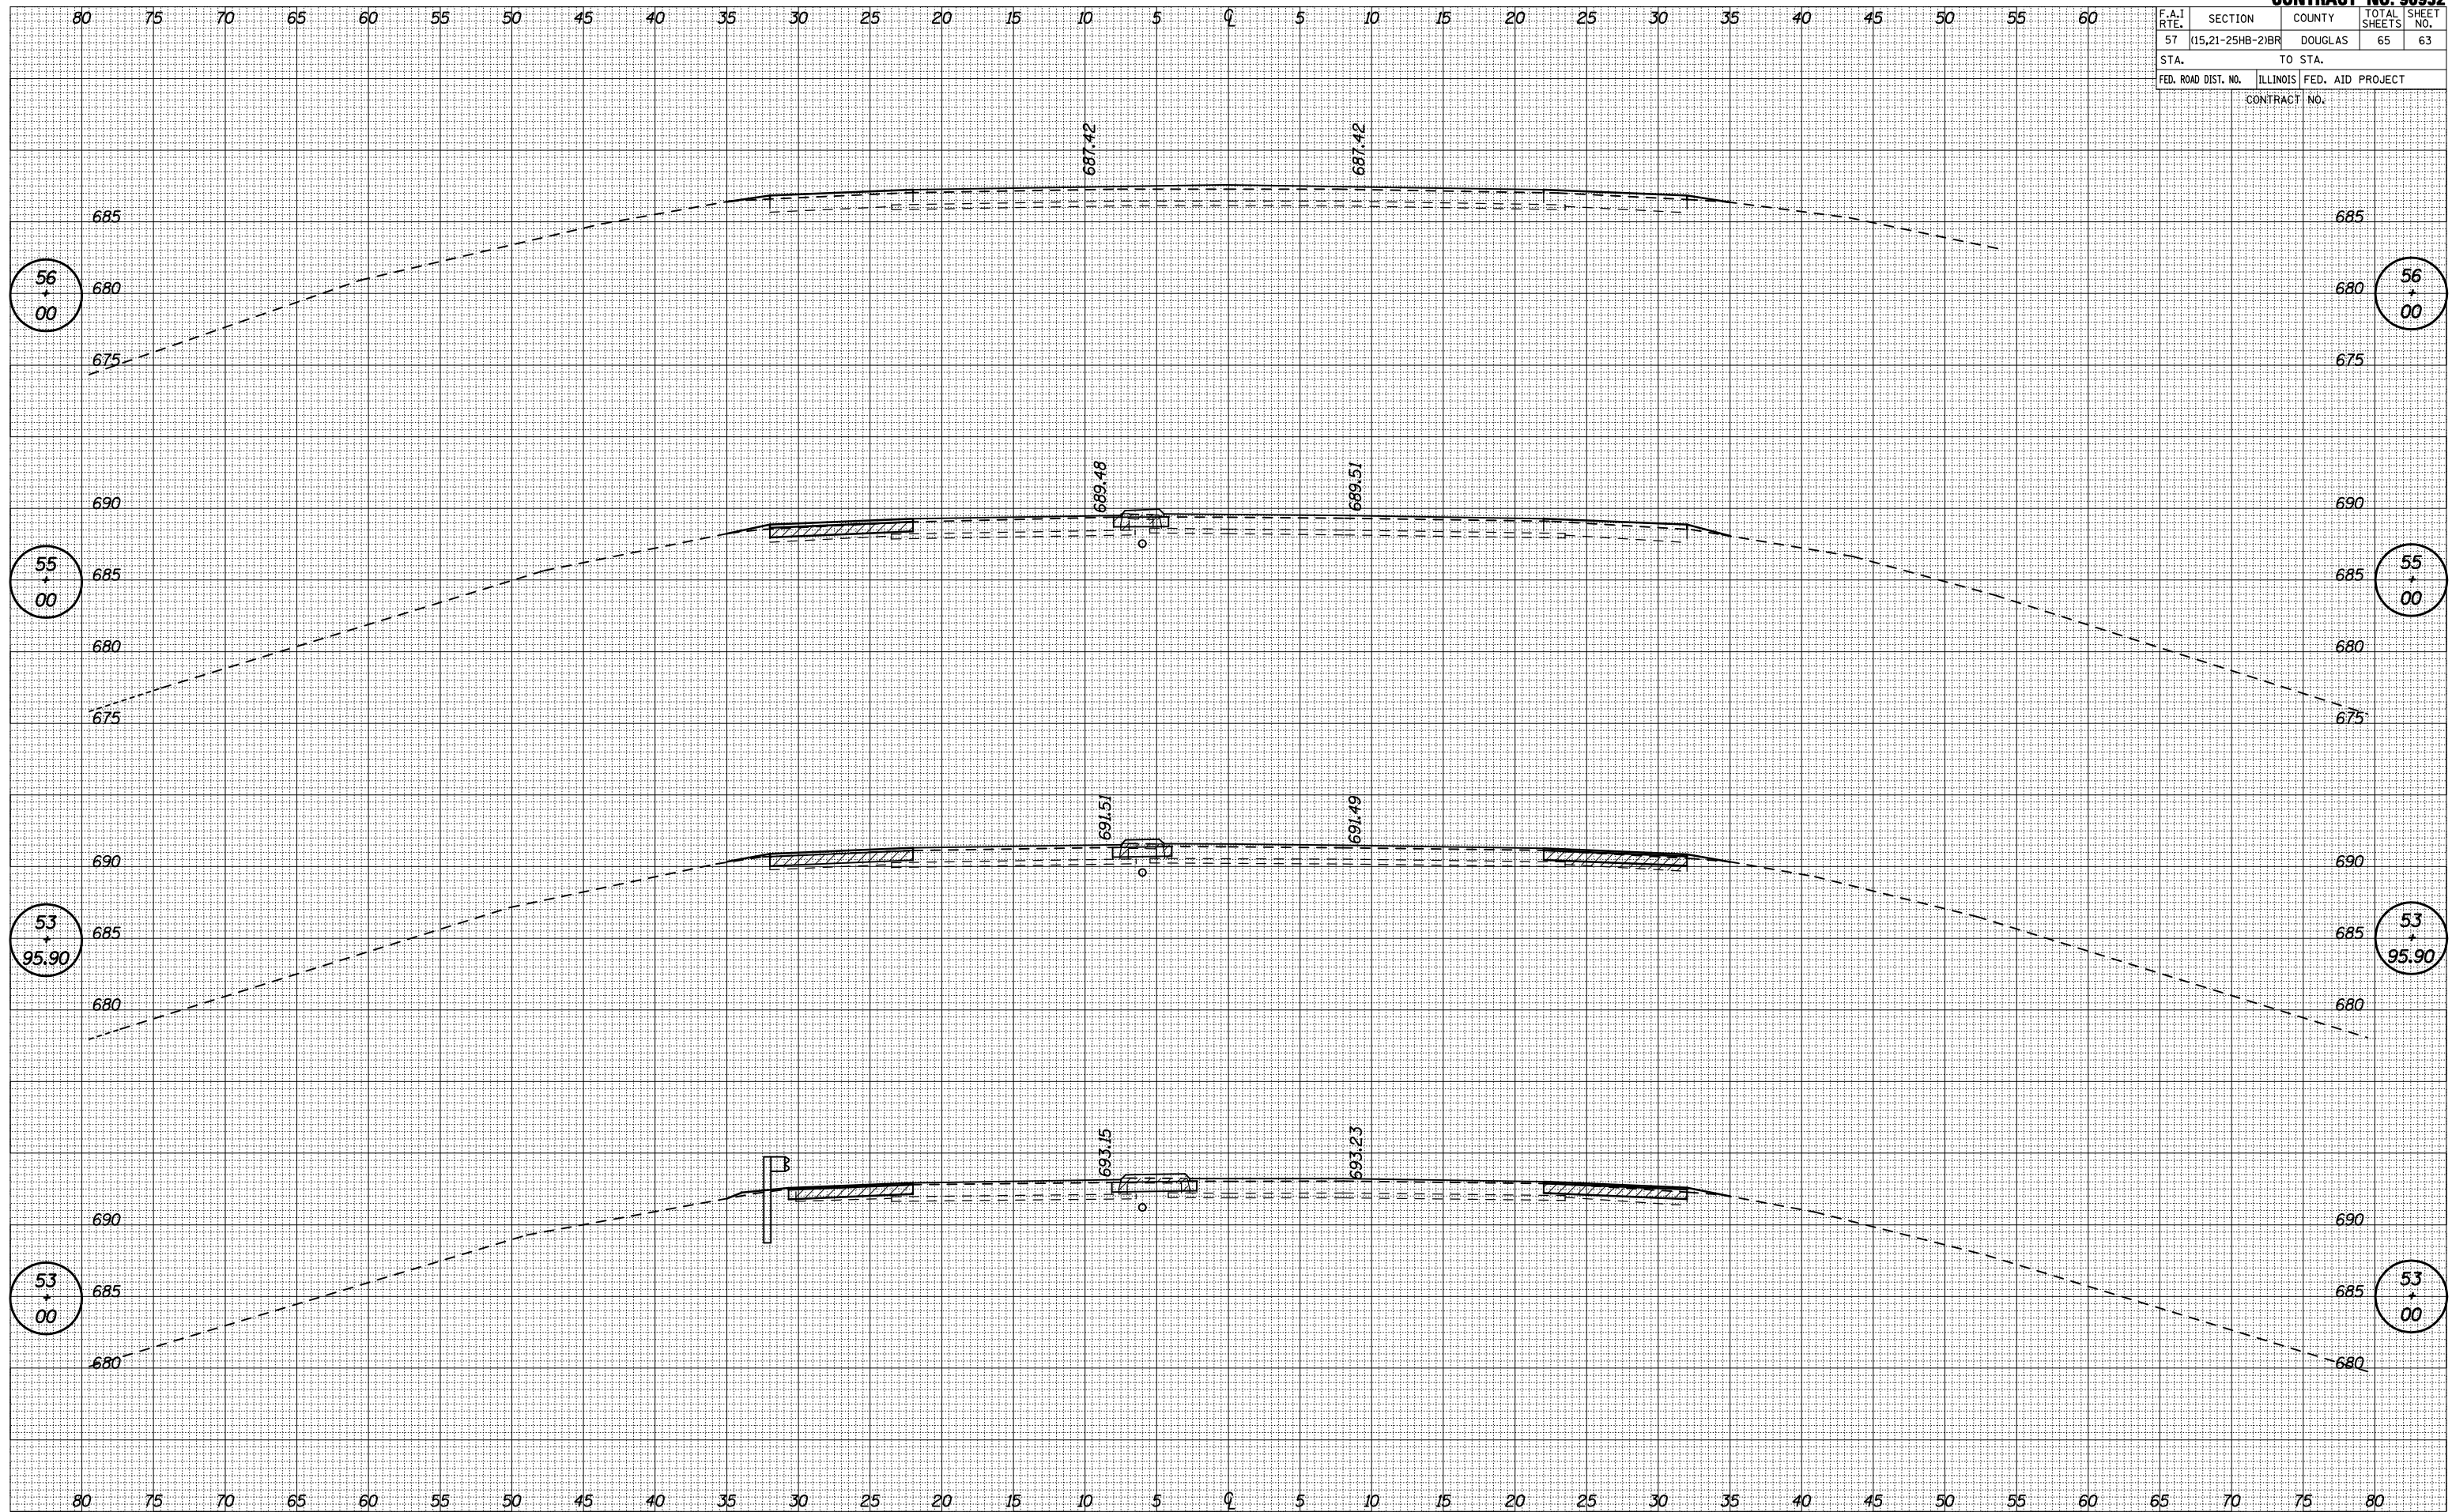

BY: _____ DATE: _____

FINAL SURVEY SURVEYED PLOTTED
NOTE BOOK _____ DATE _____
NO. _____ AREAS CHECKED _____

BY: _____ DATE: _____

ORIGINAL SURVEY SURVEYED PLOTTED
NOTE BOOK _____ DATE _____
NO. _____ AREAS CHECKED _____