





**LEGEND**

-  HMA SURFACE REMOVAL - BUTT JOINT
-  PCC SURFACE REMOVAL - BUTT JOINT



GREENE & BRADFORD, INC.  
 OF SPRINGFIELD  
 CIVIL ENGINEERS  
 1001 N. WASHINGTON ST.  
 SPRINGFIELD, ILL. 62760  
 PHONE: 217.223.1111  
 FAX: 217.223.1112  
 WWW: WWW.GRENEANDBRADFORD.COM

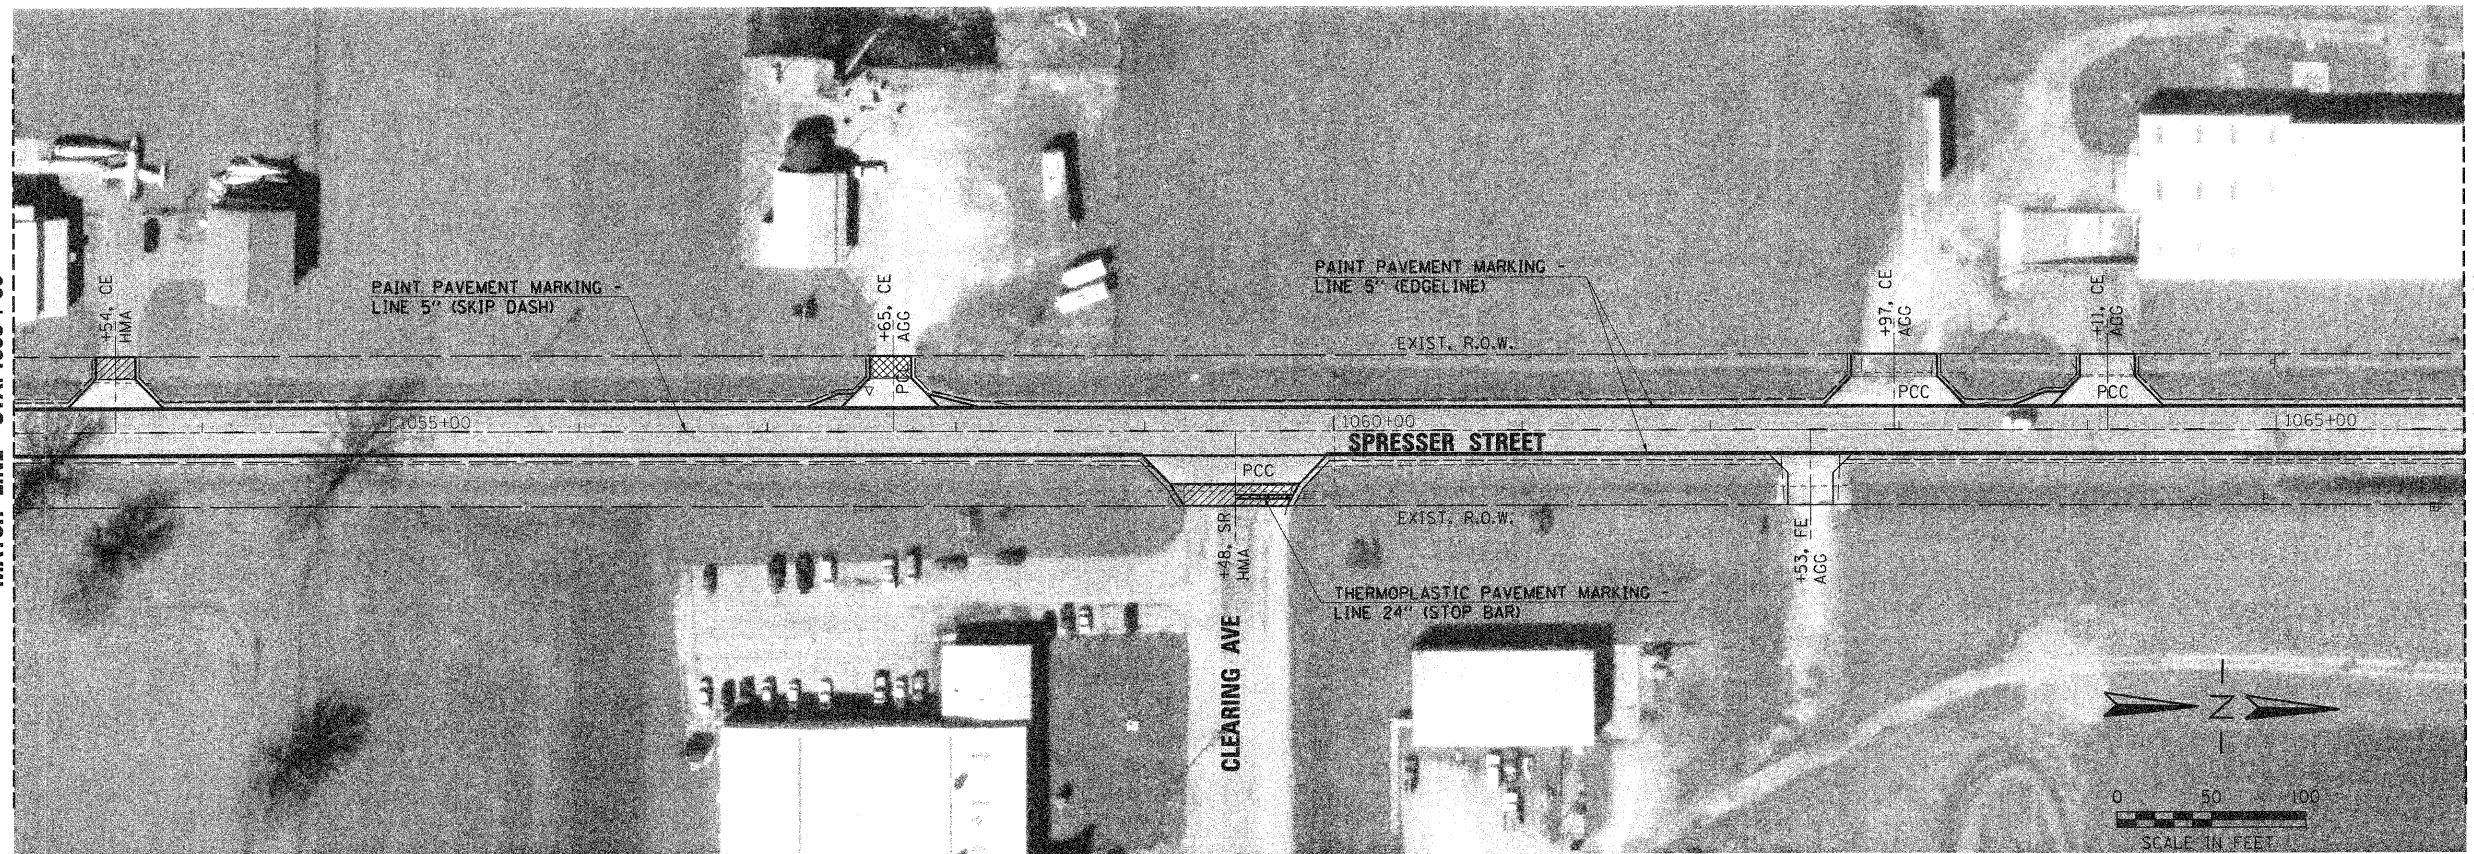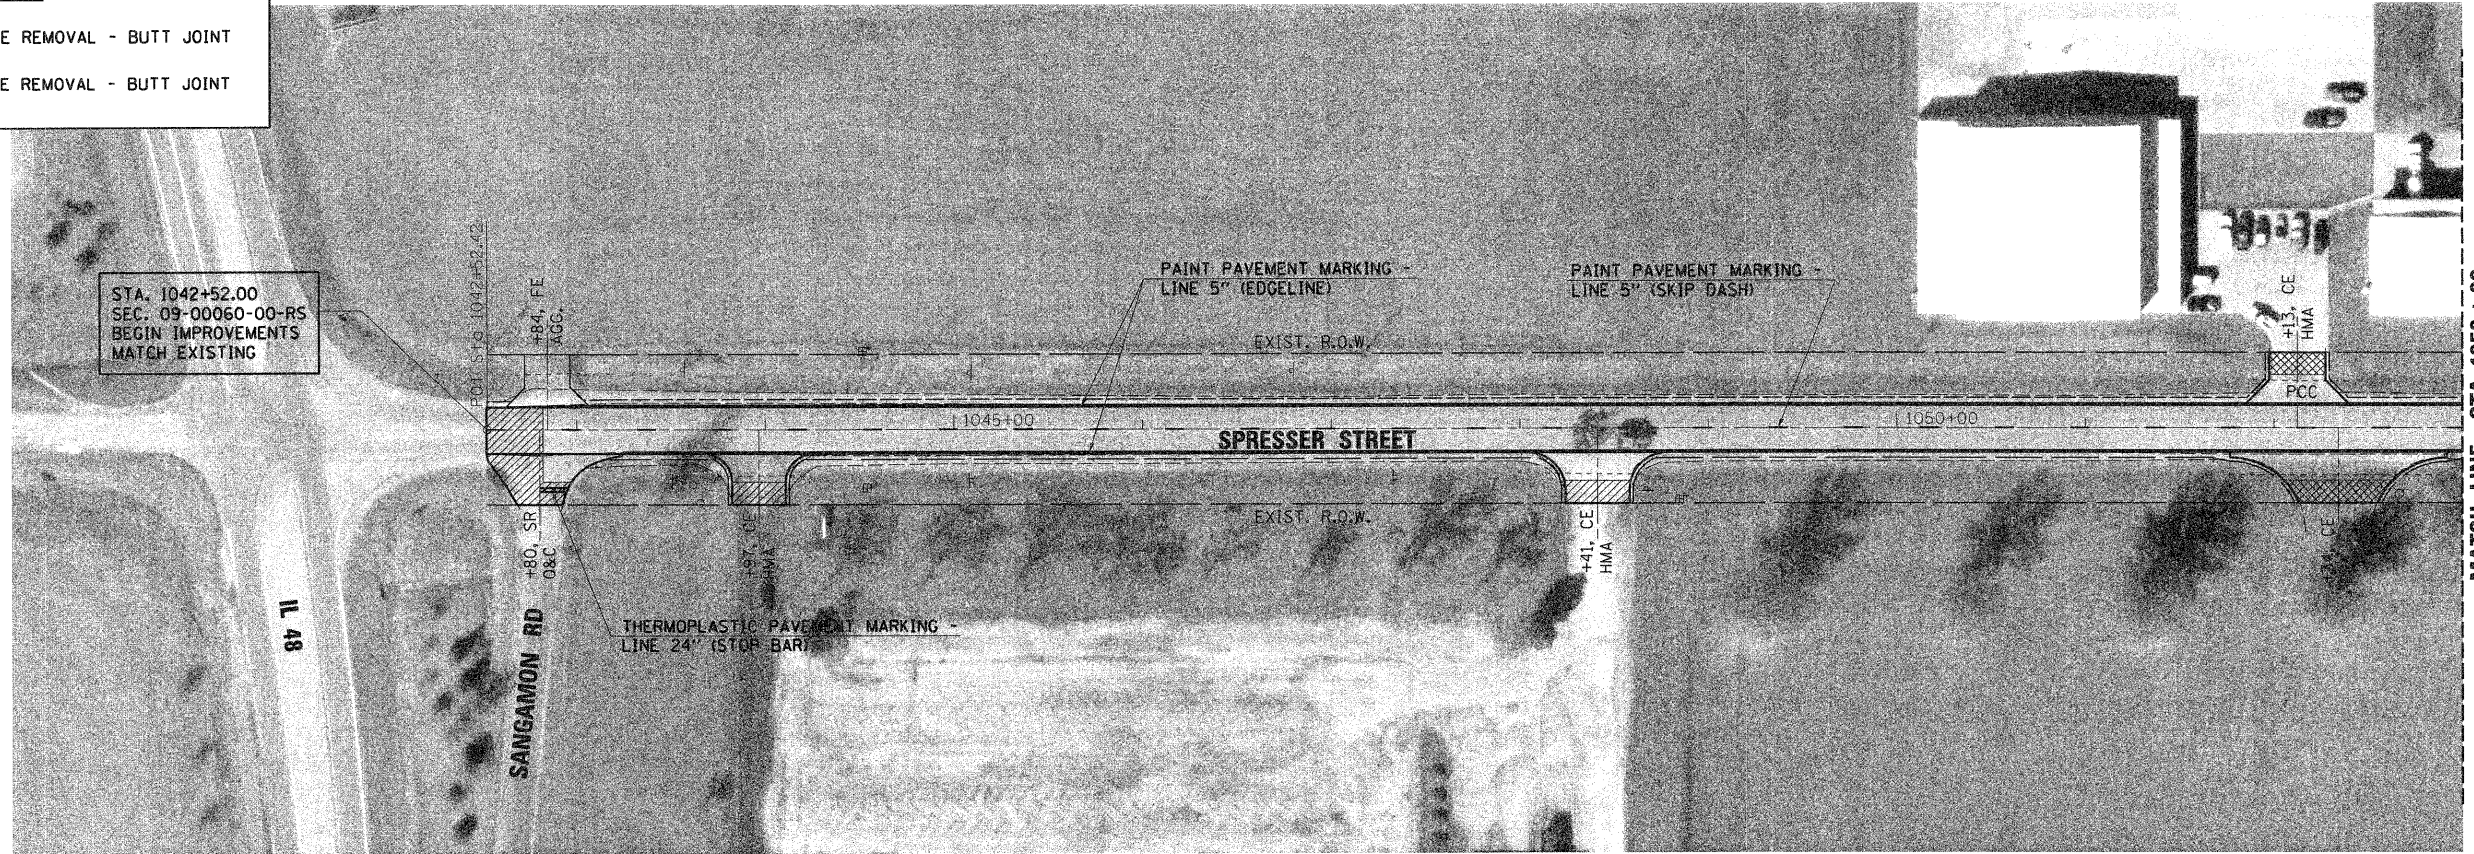

FILE NAME =	USER NAME = frankv	DESIGNED - MDS/WCB	REVISED -
J:\09002.07\CADD\CADsheets\0900207-sh-Plan01.dgn		DRAWN - MDS	REVISED -
PLOT SCALE = 50.0000' / 1" in.		CHECKED - WCB	REVISED -
PLOT DATE = 11/19/2009		DATE - 9/10/09	REVISED -

**CITY OF TAYLORVILLE  
SPRESSER STREET IMPROVEMENTS**

**PLAN**

SCALE: 1" = 100'    SHEET NO.    OF    SHEETS    STA. 1042+52    TO    STA. 1066+00

F.A.U. RTE.	SECTION	COUNTY	TOTAL SHEETS	SHEET NO.
7877	09-00060-00-RS	CHRISTIAN	14	10
				<b>CONTRACT NO. 093512</b>
ILLINOIS FED. AID PROJECT ARA-M-5067017				

PLOT DRIVER = V8i\_TDS700\_PS\_LOCAL\_IDOT.plt\Fg