
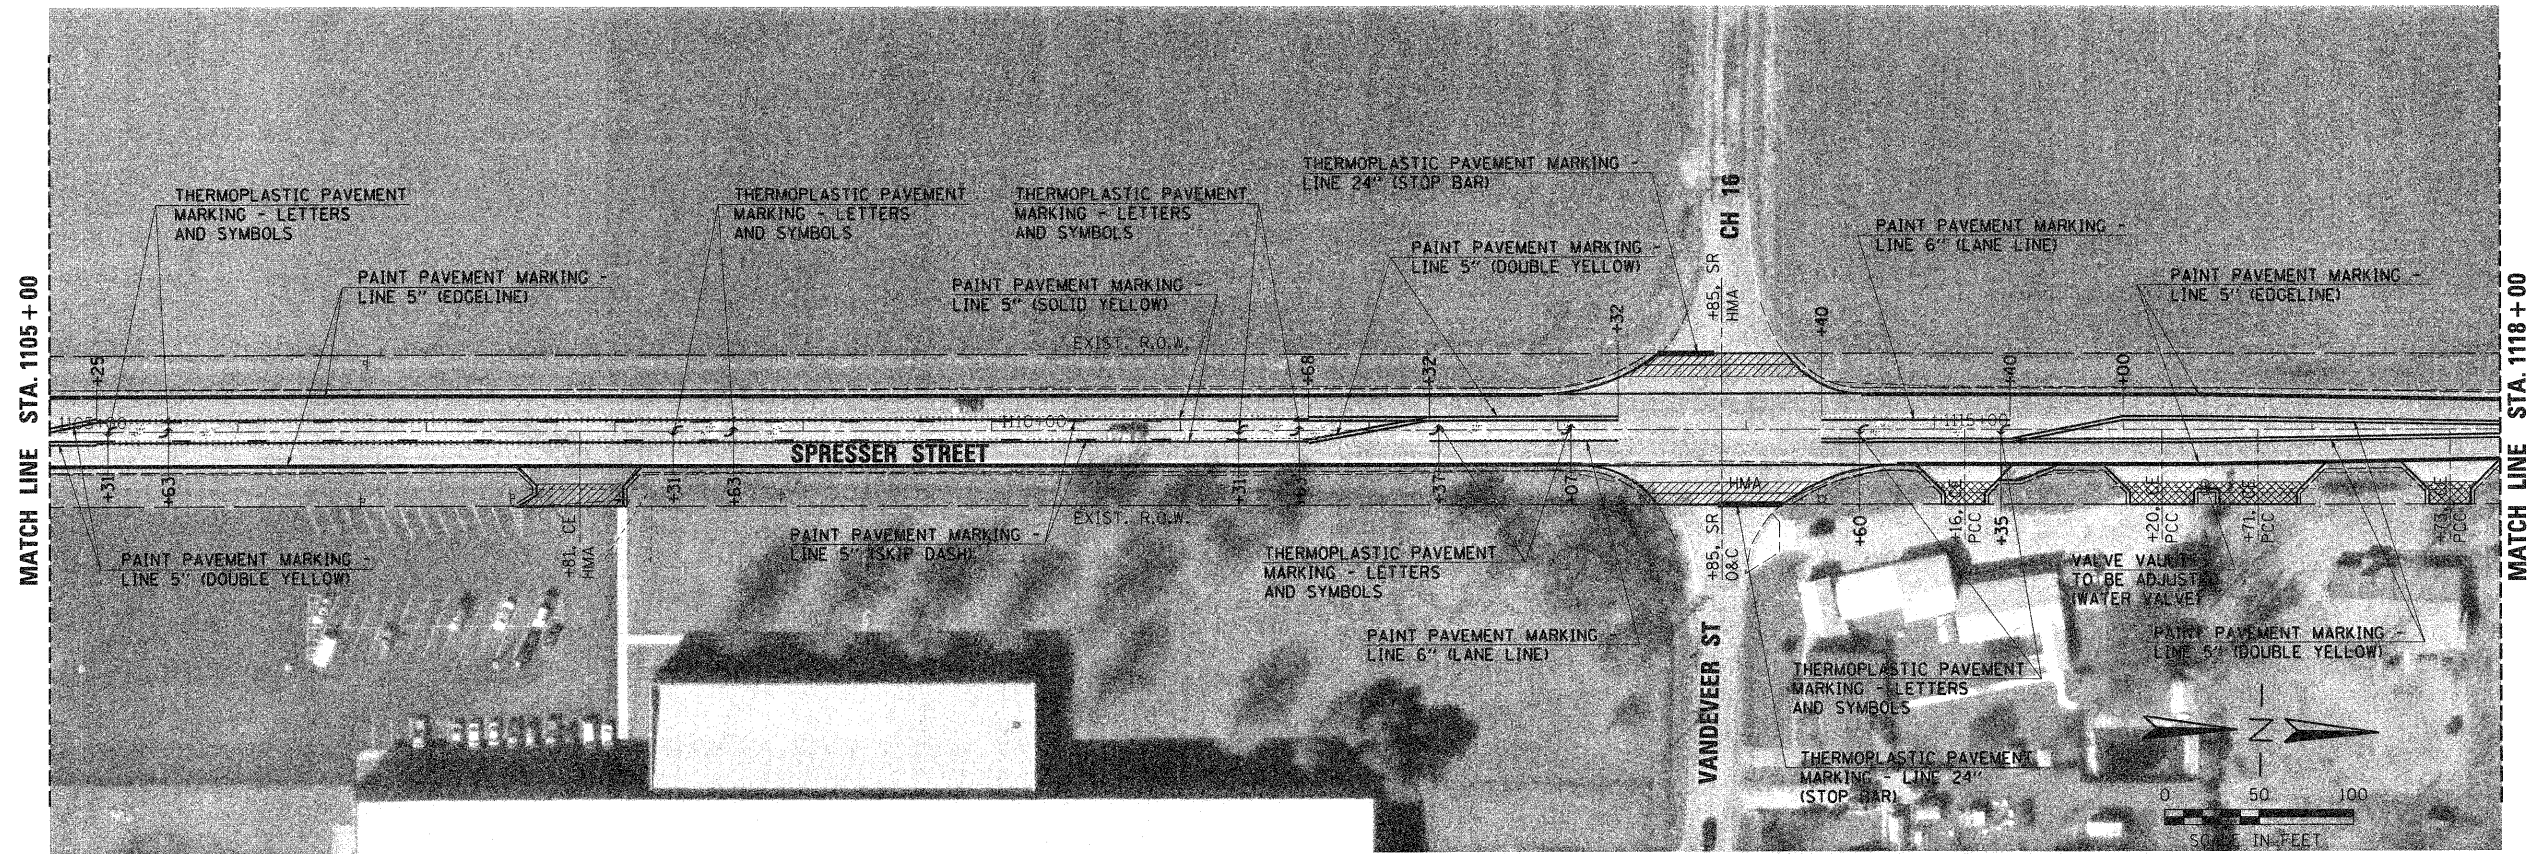


**LEGEND**

- HMA SURFACE REMOVAL - BUTT JOINT
- PCC SURFACE REMOVAL - BUTT JOINT

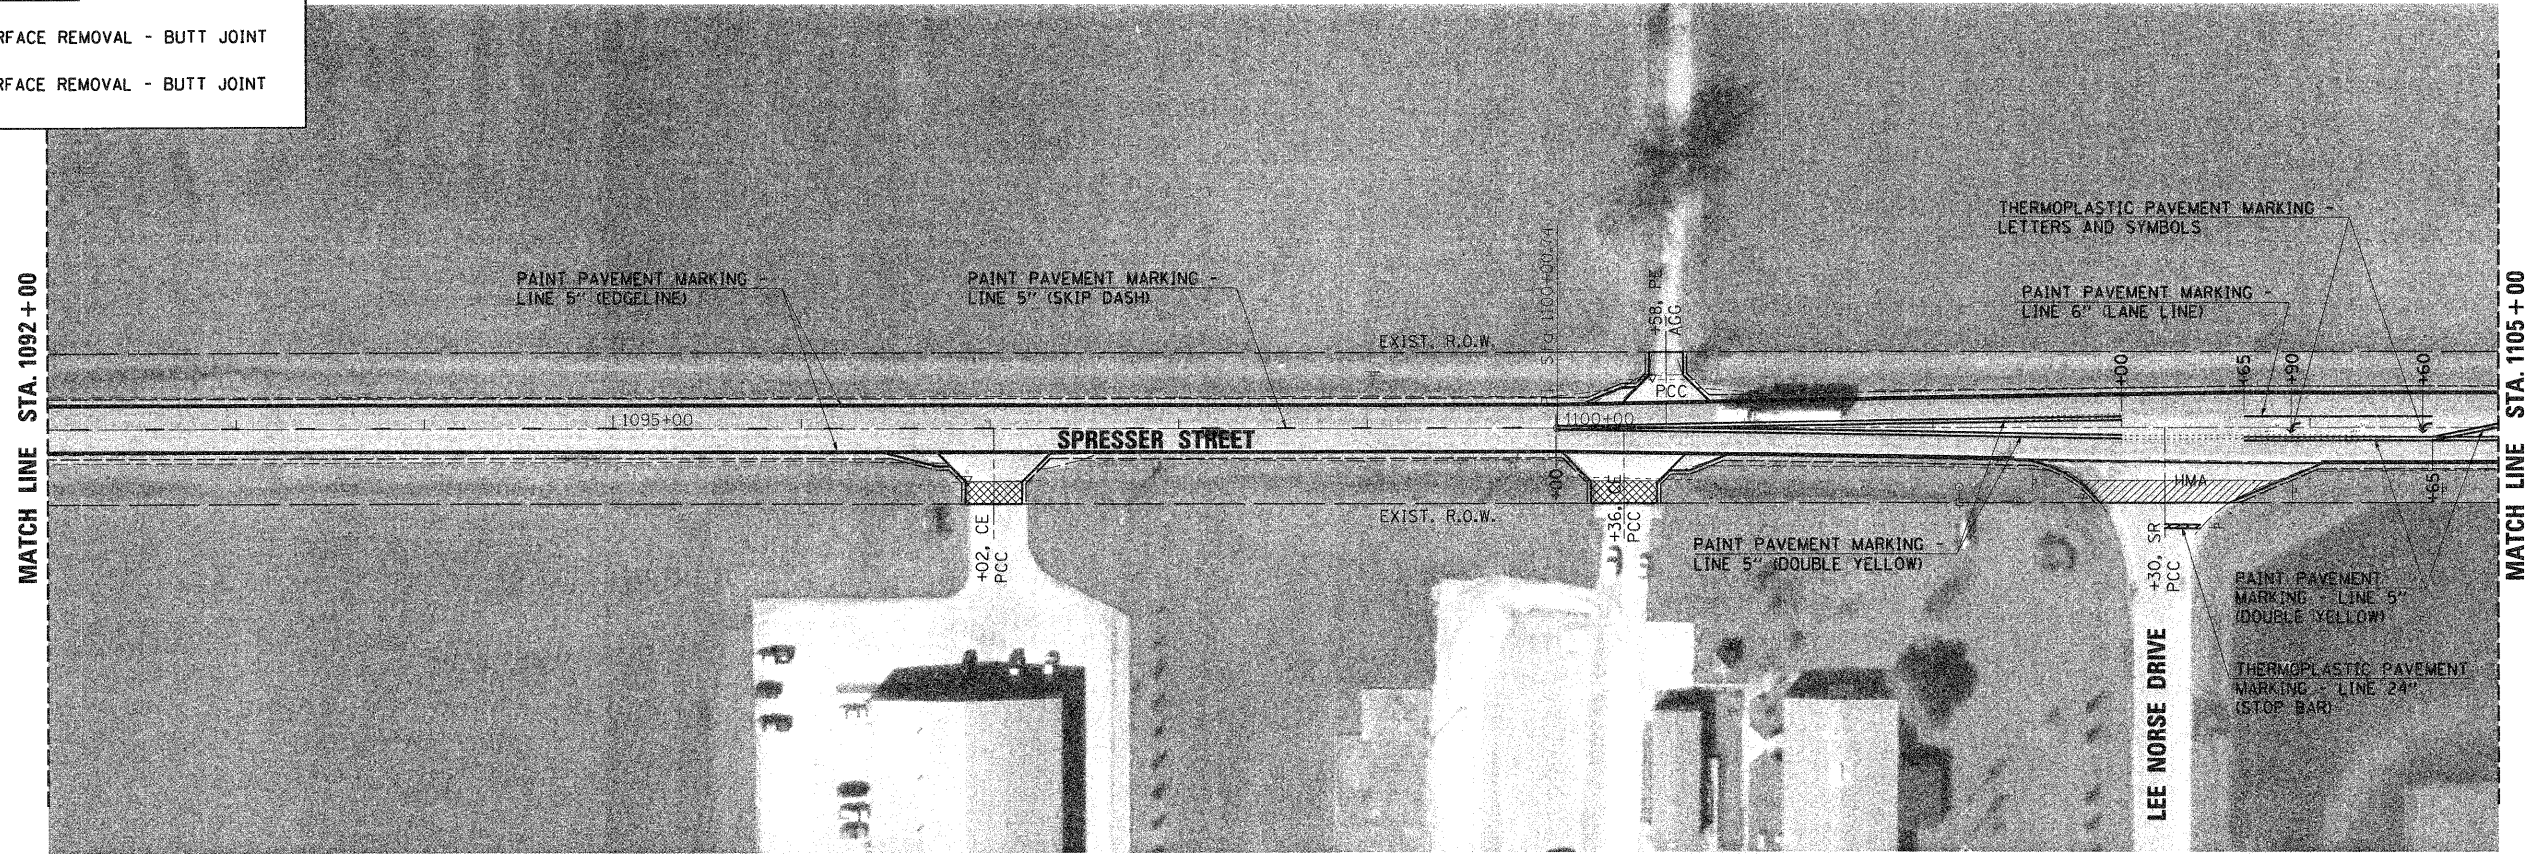

GREENE & BRAJFORD, INC.  
 OF SPRINGFIELD  
 CIVIL ENGINEERS  
 1001 SOUTH MAIN STREET  
 SPRINGFIELD, ILLINOIS 62761  
 PHONE: 217-781-1111 FAX: 217-781-1112  
 WWW: WWW.GREENE-AND-BRAJFORD.COM

FILE NAME =	USER NAME = frankv	DESIGNED - MDS/WCB	REVISED -
J:\09002.07\CADD\CAD\sheets\0900207-sht-plan03.dgn		DRAWN - MDS	REVISED -
	PLOT SCALE = 50.0000' / 1" =	CHECKED - WCB	REVISED -
	PLOT DATE = 11/19/2009	DATE - 9/10/09	REVISED -

**CITY OF TAYLORVILLE  
SPRESSER STREET IMPROVEMENTS**

**PLAN**

SCALE: 1" = 100' SHEET NO. OF SHEETS STA. 1092+00 TO STA. 1118+00

F.A.U. RTE.	SECTION	COUNTY	TOTAL SHEETS	SHEET NO.
7877	09-00060-00-RS	CHRISTIAN	14	12
CONTRACT NO. 93512				
ILLINOIS FED. AID PROJECT ARA-M-5067017				

PLOT DRIVER = V8i\_TDS700.PS\_LOCAL\_ID001.plt\Fg