




LEGEND

- HMA SURFACE REMOVAL - BUTT JOINT
- PCC SURFACE REMOVAL - BUTT JOINT

MATCH LINE STA. 1118+00

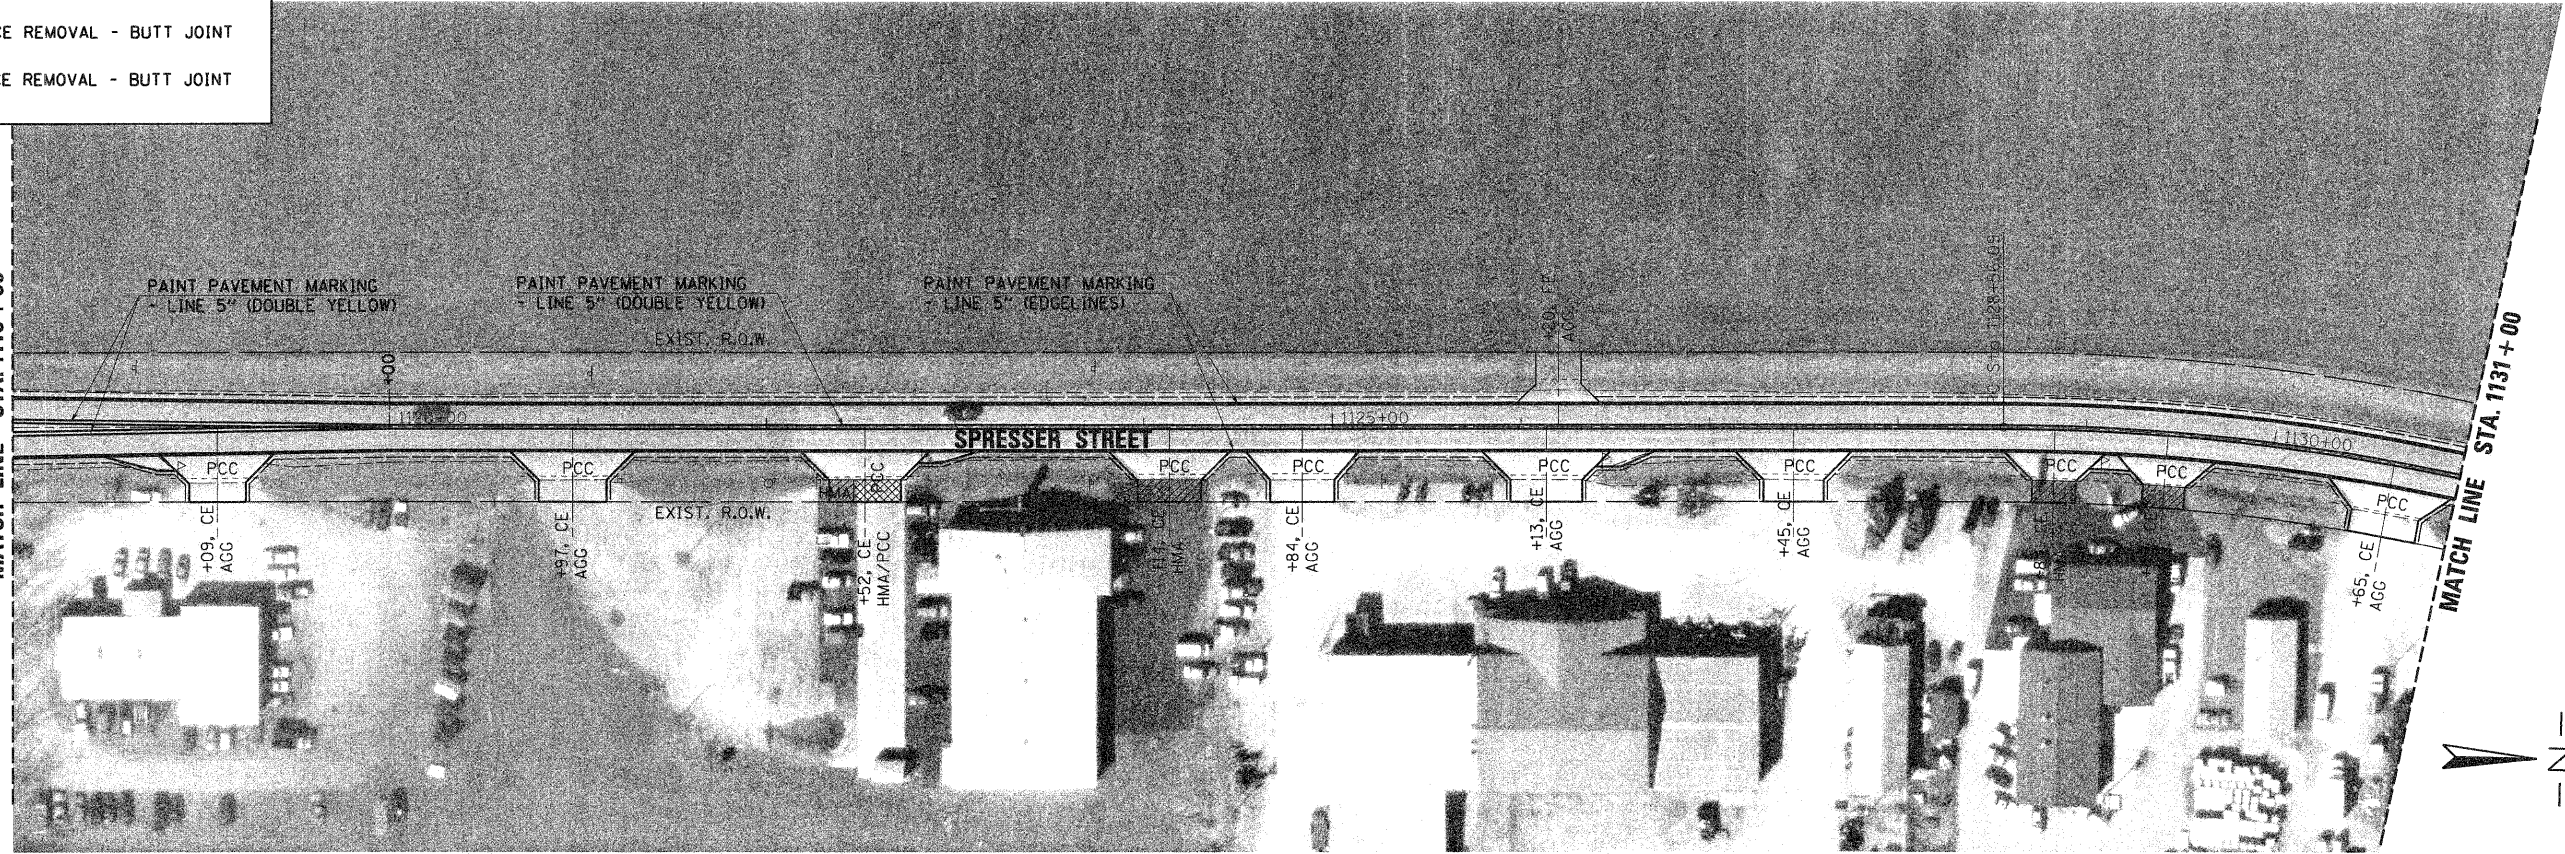

MATCH LINE STA. 1131+00

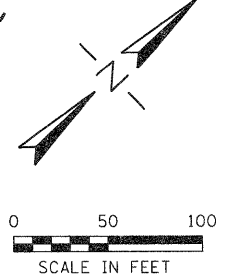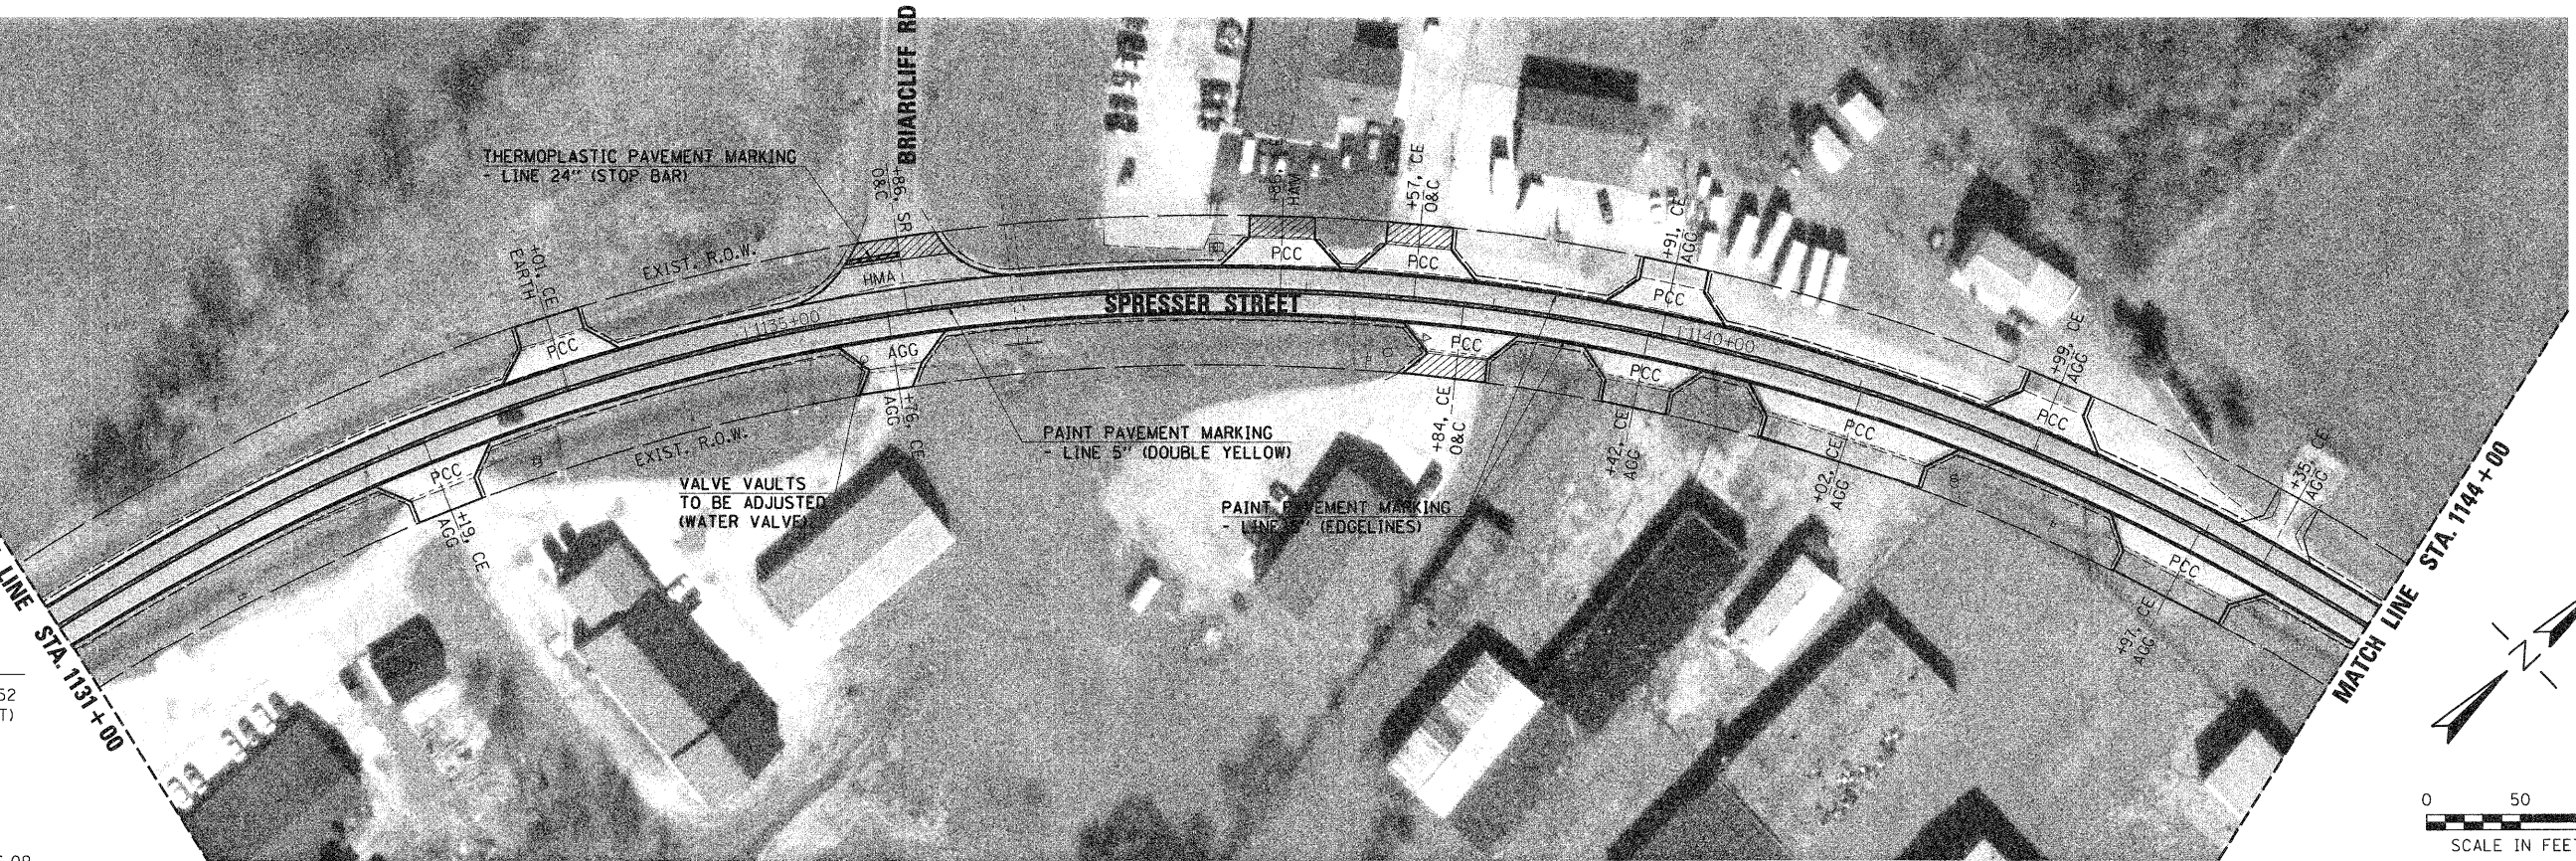

EXIST. CURVE DATA
 PI STA. = 1140+22.52
 Δ = 91° 00' 55" (RT)
 D = 5° 00' 00"
 R = 1,145.94'
 L = 1,166.43'
 T = 1,820.34'
 E = 489.21'
 e = 7.00%
 P.C. STA. = 1128+56.09
 P.T. STA. = 1146+76.43



FILE NAME = J:\09002.07\CADD\CADsheets\0900207-sh-Plan04.dgn	USER NAME = Frankv	DESIGNED - MDS/WCB	REVISED -
PLOT SCALE = 50.0000' / in.		DRAWN - MDS	REVISED -
PLOT DATE = 11/19/2009		CHECKED - WCB	REVISED -
		DATE - 9/10/09	REVISED -

**CITY OF TAYLORVILLE
 SPRESSER STREET IMPROVEMENTS**

PLAN
 SCALE: 1" = 100' SHEET NO. OF SHEETS STA. 1118+00 TO STA. 1144+00

F.A.U. RTE.	SECTION	COUNTY	TOTAL SHEETS	SHEET NO.
7877	09-00060-00-RS	CHRISTIAN	14	13
				CONTRACT NO. 09312
ILLINOIS FED. AID PROJECT ARA-M-5067(017)				

PLOT DRIVER = V6i_TDS700_PS_LOCAL_100t.pltcf