


DATE
BY
CHECKED
PLOTTED
TEMPLATE
AREAS
CHECKED
FINAL SURVEY
NOTE BOOK
NO.

DATE
BY
CHECKED
PLOTTED
TEMPLATE
AREAS
CHECKED
ORIGINAL SURVEY
NOTE BOOK
NO.

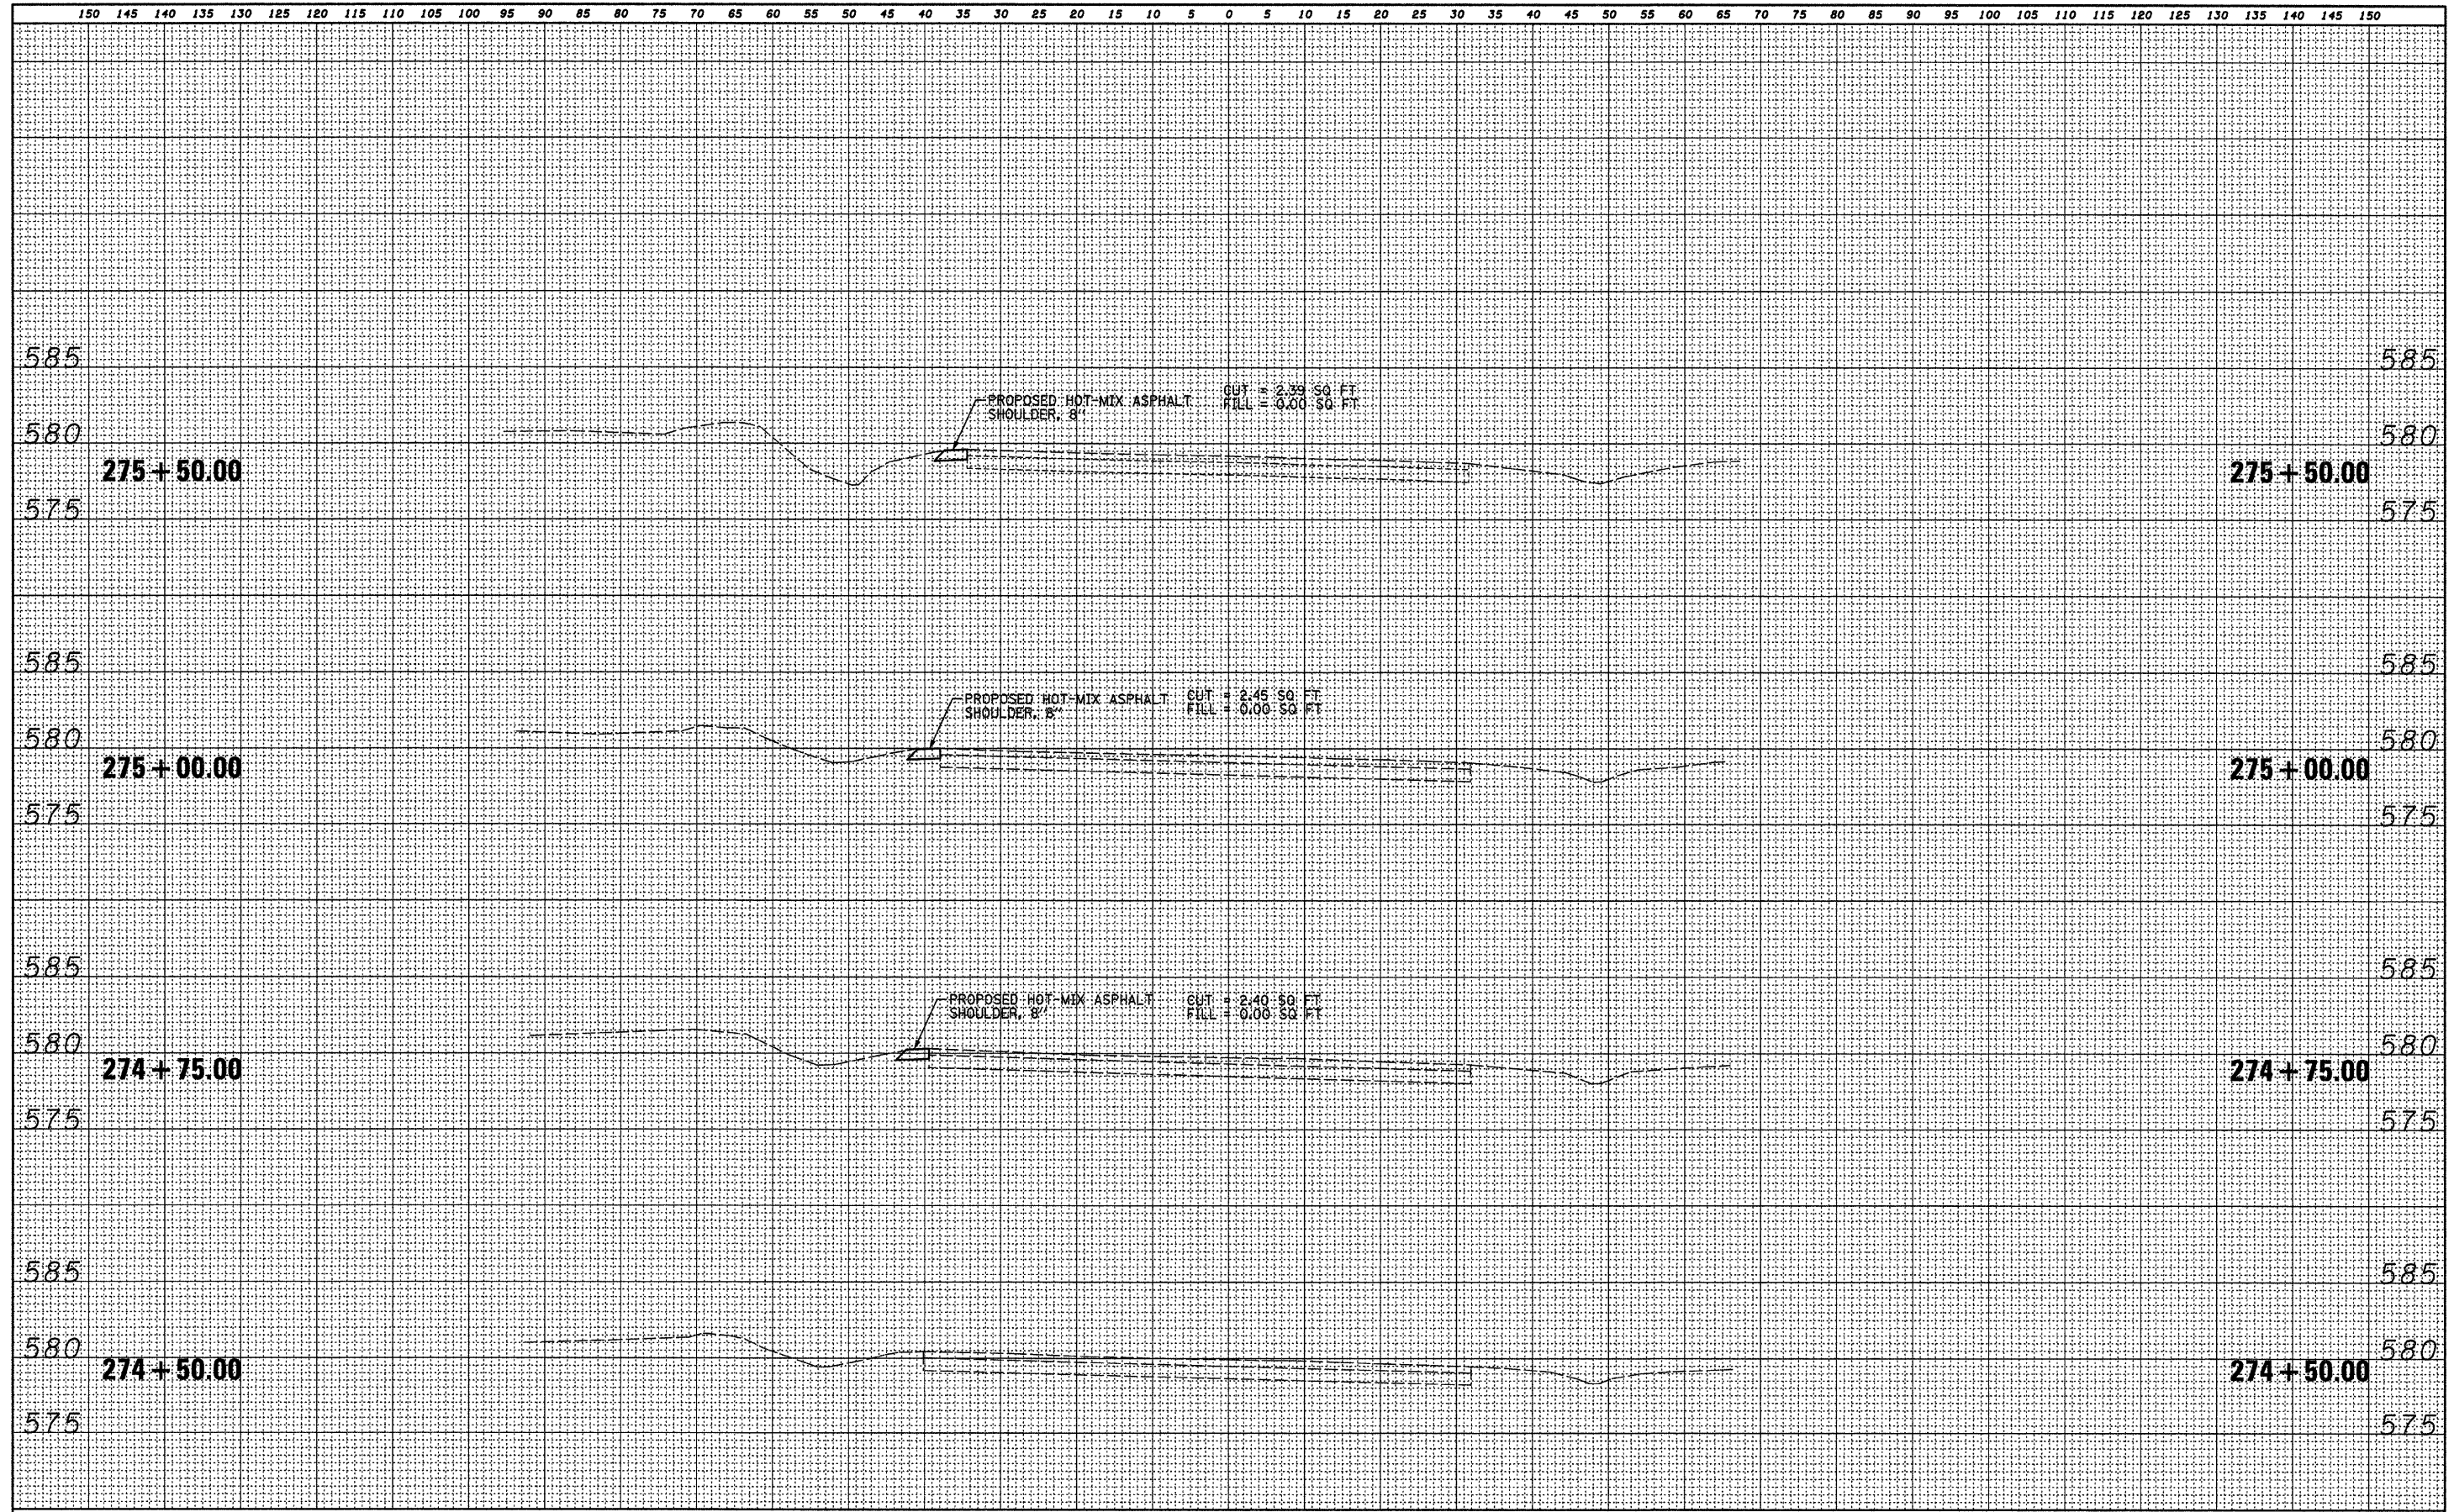

FILE NAME =	USER NAME = #USER#	DESIGNED - M.T.V.	REVISED -	STATE OF ILLINOIS DEPARTMENT OF TRANSPORTATION				PROPOSED CROSS SECTIONS BUSINESS LOOP I-55 INTERSECTION CONSTRUCTION (BL-55 & VILLAGE CTR DR), SHERMAN, IL				F.A.P. RTE. 666		SECTION 09-00015-00 PV	COUNTY SANGAMON	TOTAL SHEETS 25	SHEET NO. 17	
#FILE#		DRAWN - S.D.K.	REVISED -					SCALE: 1"=10'				SHEET NO. 17 OF 25 SHEETS		STA. 274+50.00 TO STA. 275+50.00	CONTRACT NO. 93518			
		CHECKED - T.T.P.	REVISED -											ILLINOIS FED. AID PROJECT				
		DATE - 11/20/09	REVISED -															