


FINAL SURVEY	BY	DATE
BOOK		
NO.		
REVISIONS		
NO.		
DATE		
BY		
REVISIONS		
NO.		
DATE		
BY		
REVISIONS		
NO.		
DATE		
BY		
REVISIONS		
NO.		
DATE		
BY		
REVISIONS		
NO.		
DATE		

ORIGINAL SURVEY	BY	DATE
BOOK		
NO.		
REVISIONS		
NO.		
DATE		
BY		
REVISIONS		
NO.		
DATE		
BY		
REVISIONS		
NO.		
DATE		
BY		
REVISIONS		
NO.		
DATE		

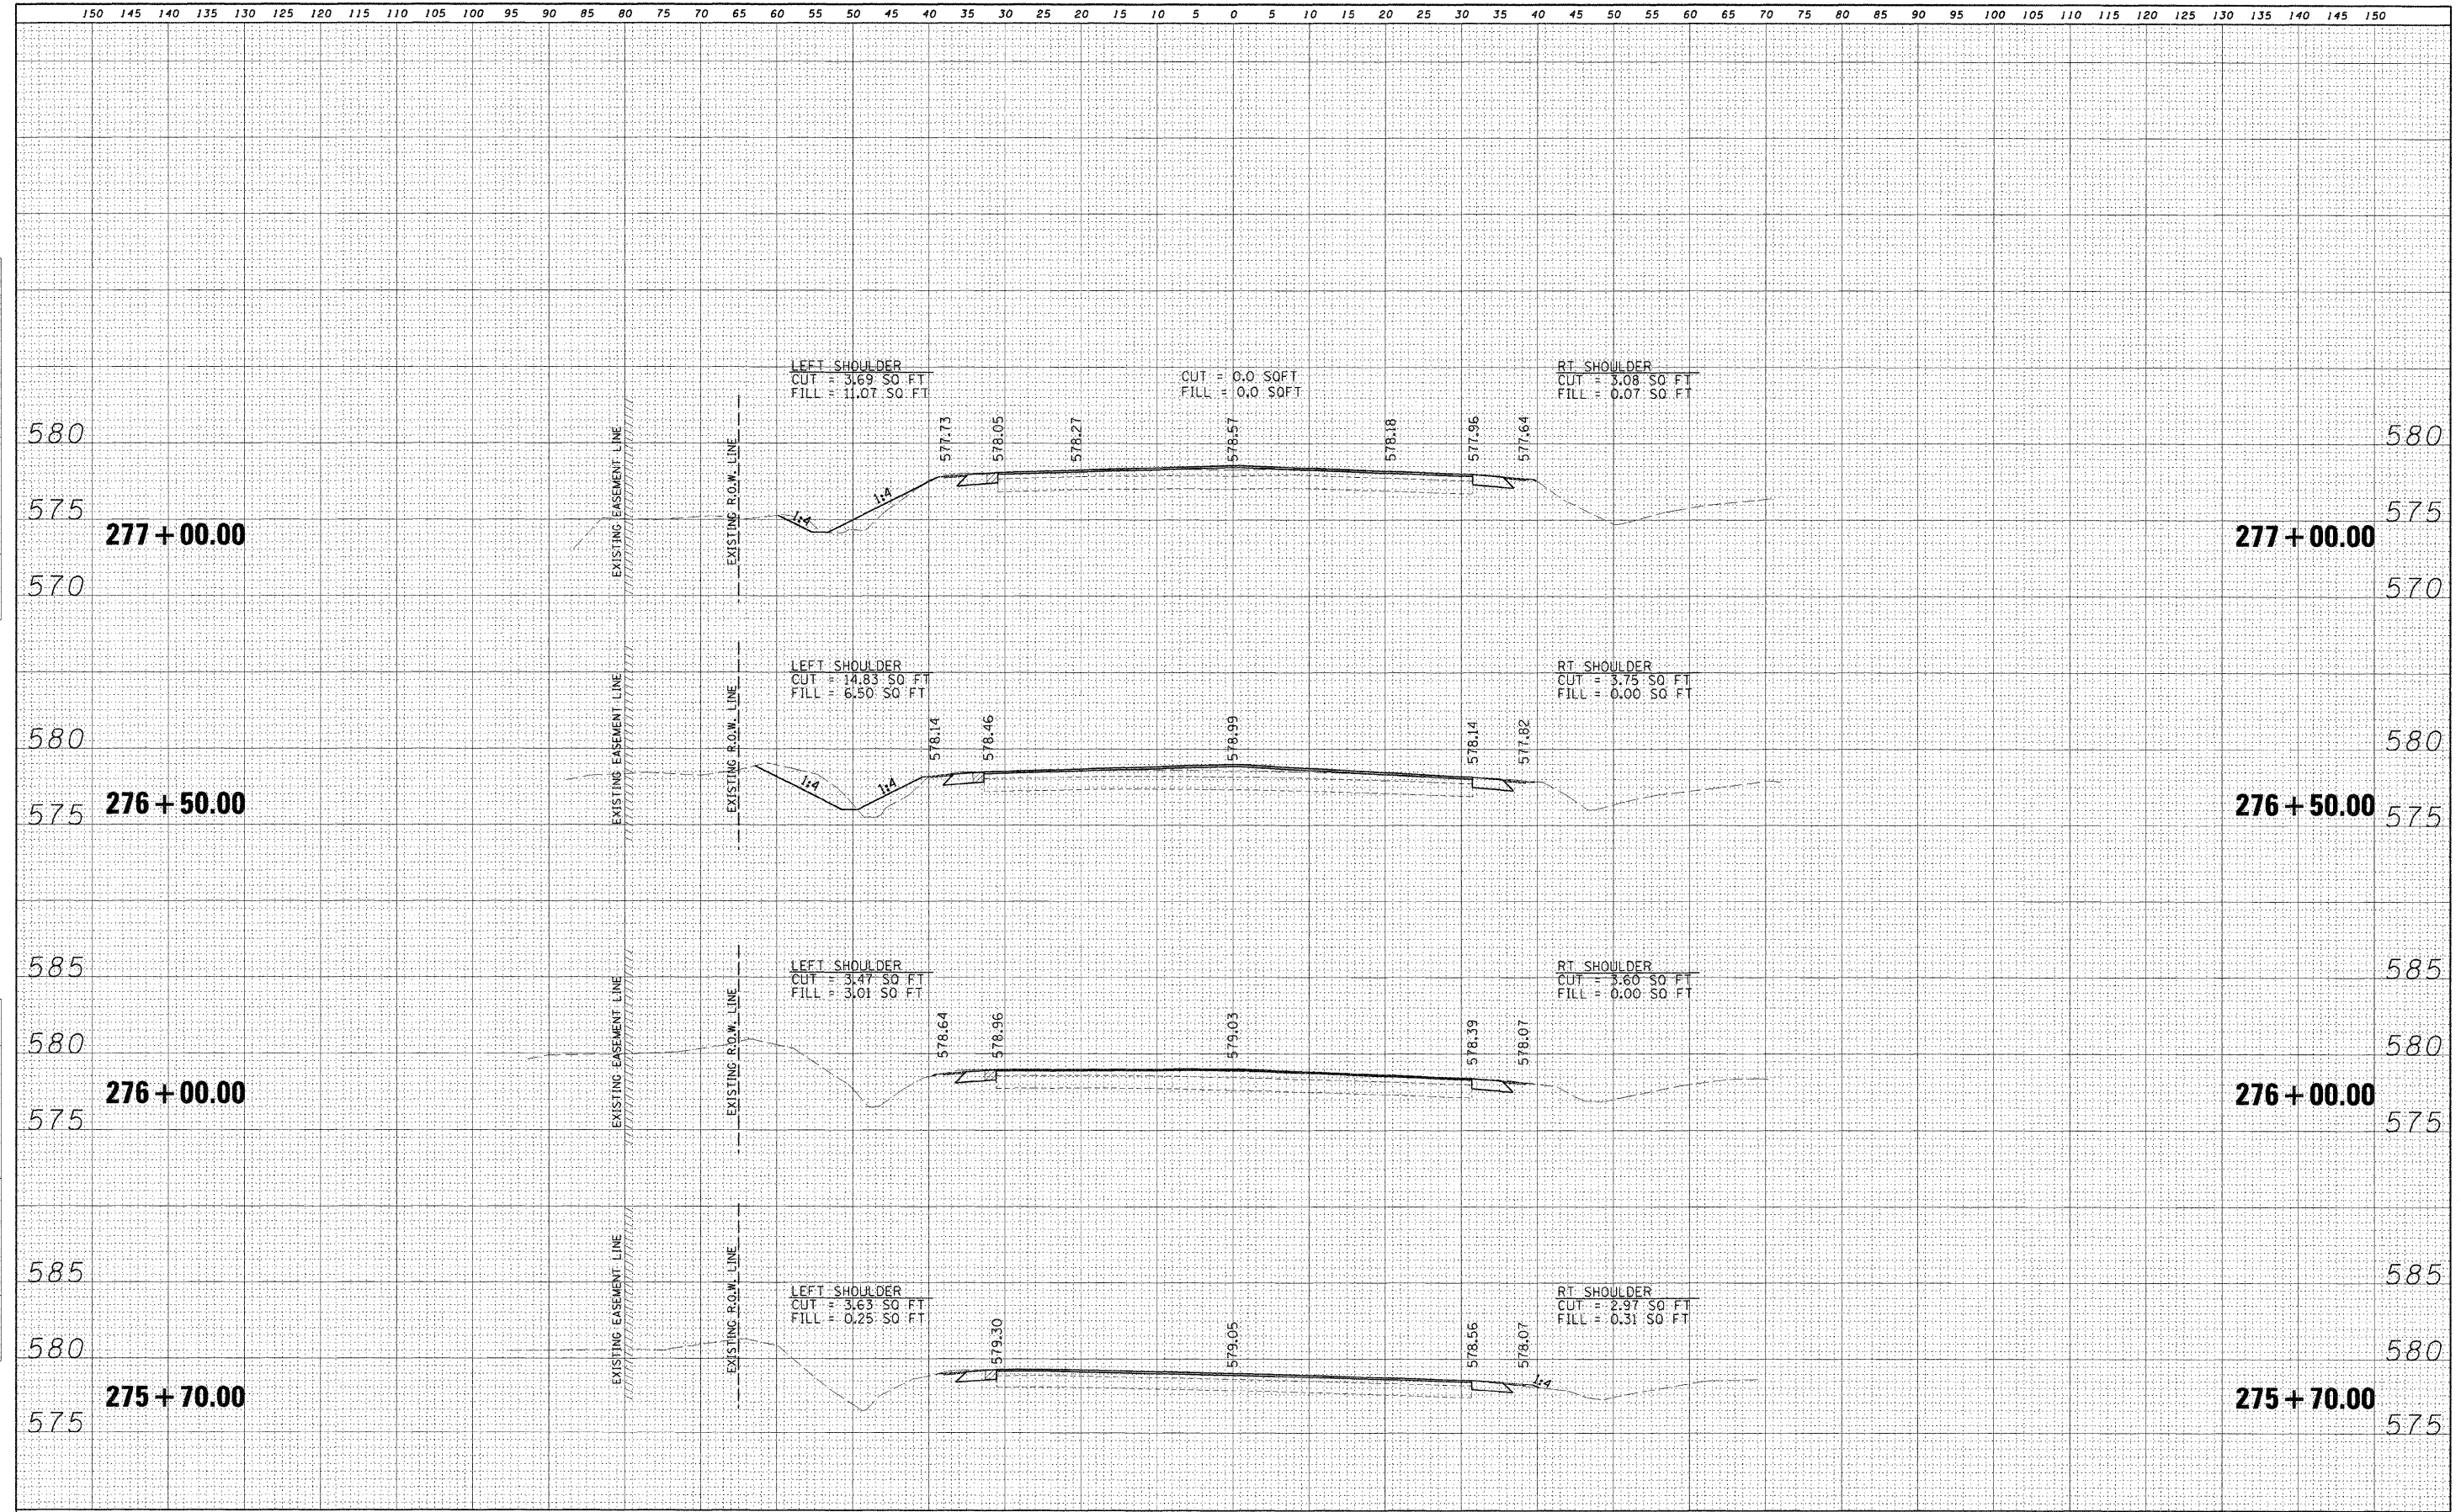

FILE NAME = #FILE#	USER NAME = #USER#	DESIGNED - M.T.V.	REVISED -	<b>STATE OF ILLINOIS DEPARTMENT OF TRANSPORTATION</b>	<b>PROPOSED CROSS SECTIONS BUSINESS LOOP I-55 INTERSECTION CONSTRUCTION (BL-55 &amp; VILLAGE CTR DR), SHERMAN, IL</b>	F.A.P. RTE. 666	SECTION 09-00015-00 PV	COUNTY SANGAMON	TOTAL SHEETS 25	SHEET NO. 18	CONTRACT NO. 93513	ILLINOIS FED. AID PROJECT
PLOT SCALE = #SCALE#	CHECKED - T.T.P.	REVISED -	SCALE: 1"=10'			SHEET NO. 18 OF 25 SHEETS	STA. 275+70.00 TO STA. 277+00.00					
PLOT DATE = #DATE#	DATE - 11/20/09	REVISED -										