


FINAL SURVEY	CHECKED	DATE
NOTE BOOK	PLOTTED	BY
NO.	TEMPLATE	
	AREAS CHECKED	

ORIGINAL SURVEY	CHECKED	DATE
NOTE BOOK	PLOTTED	BY
NO.	TEMPLATE	
	AREAS CHECKED	

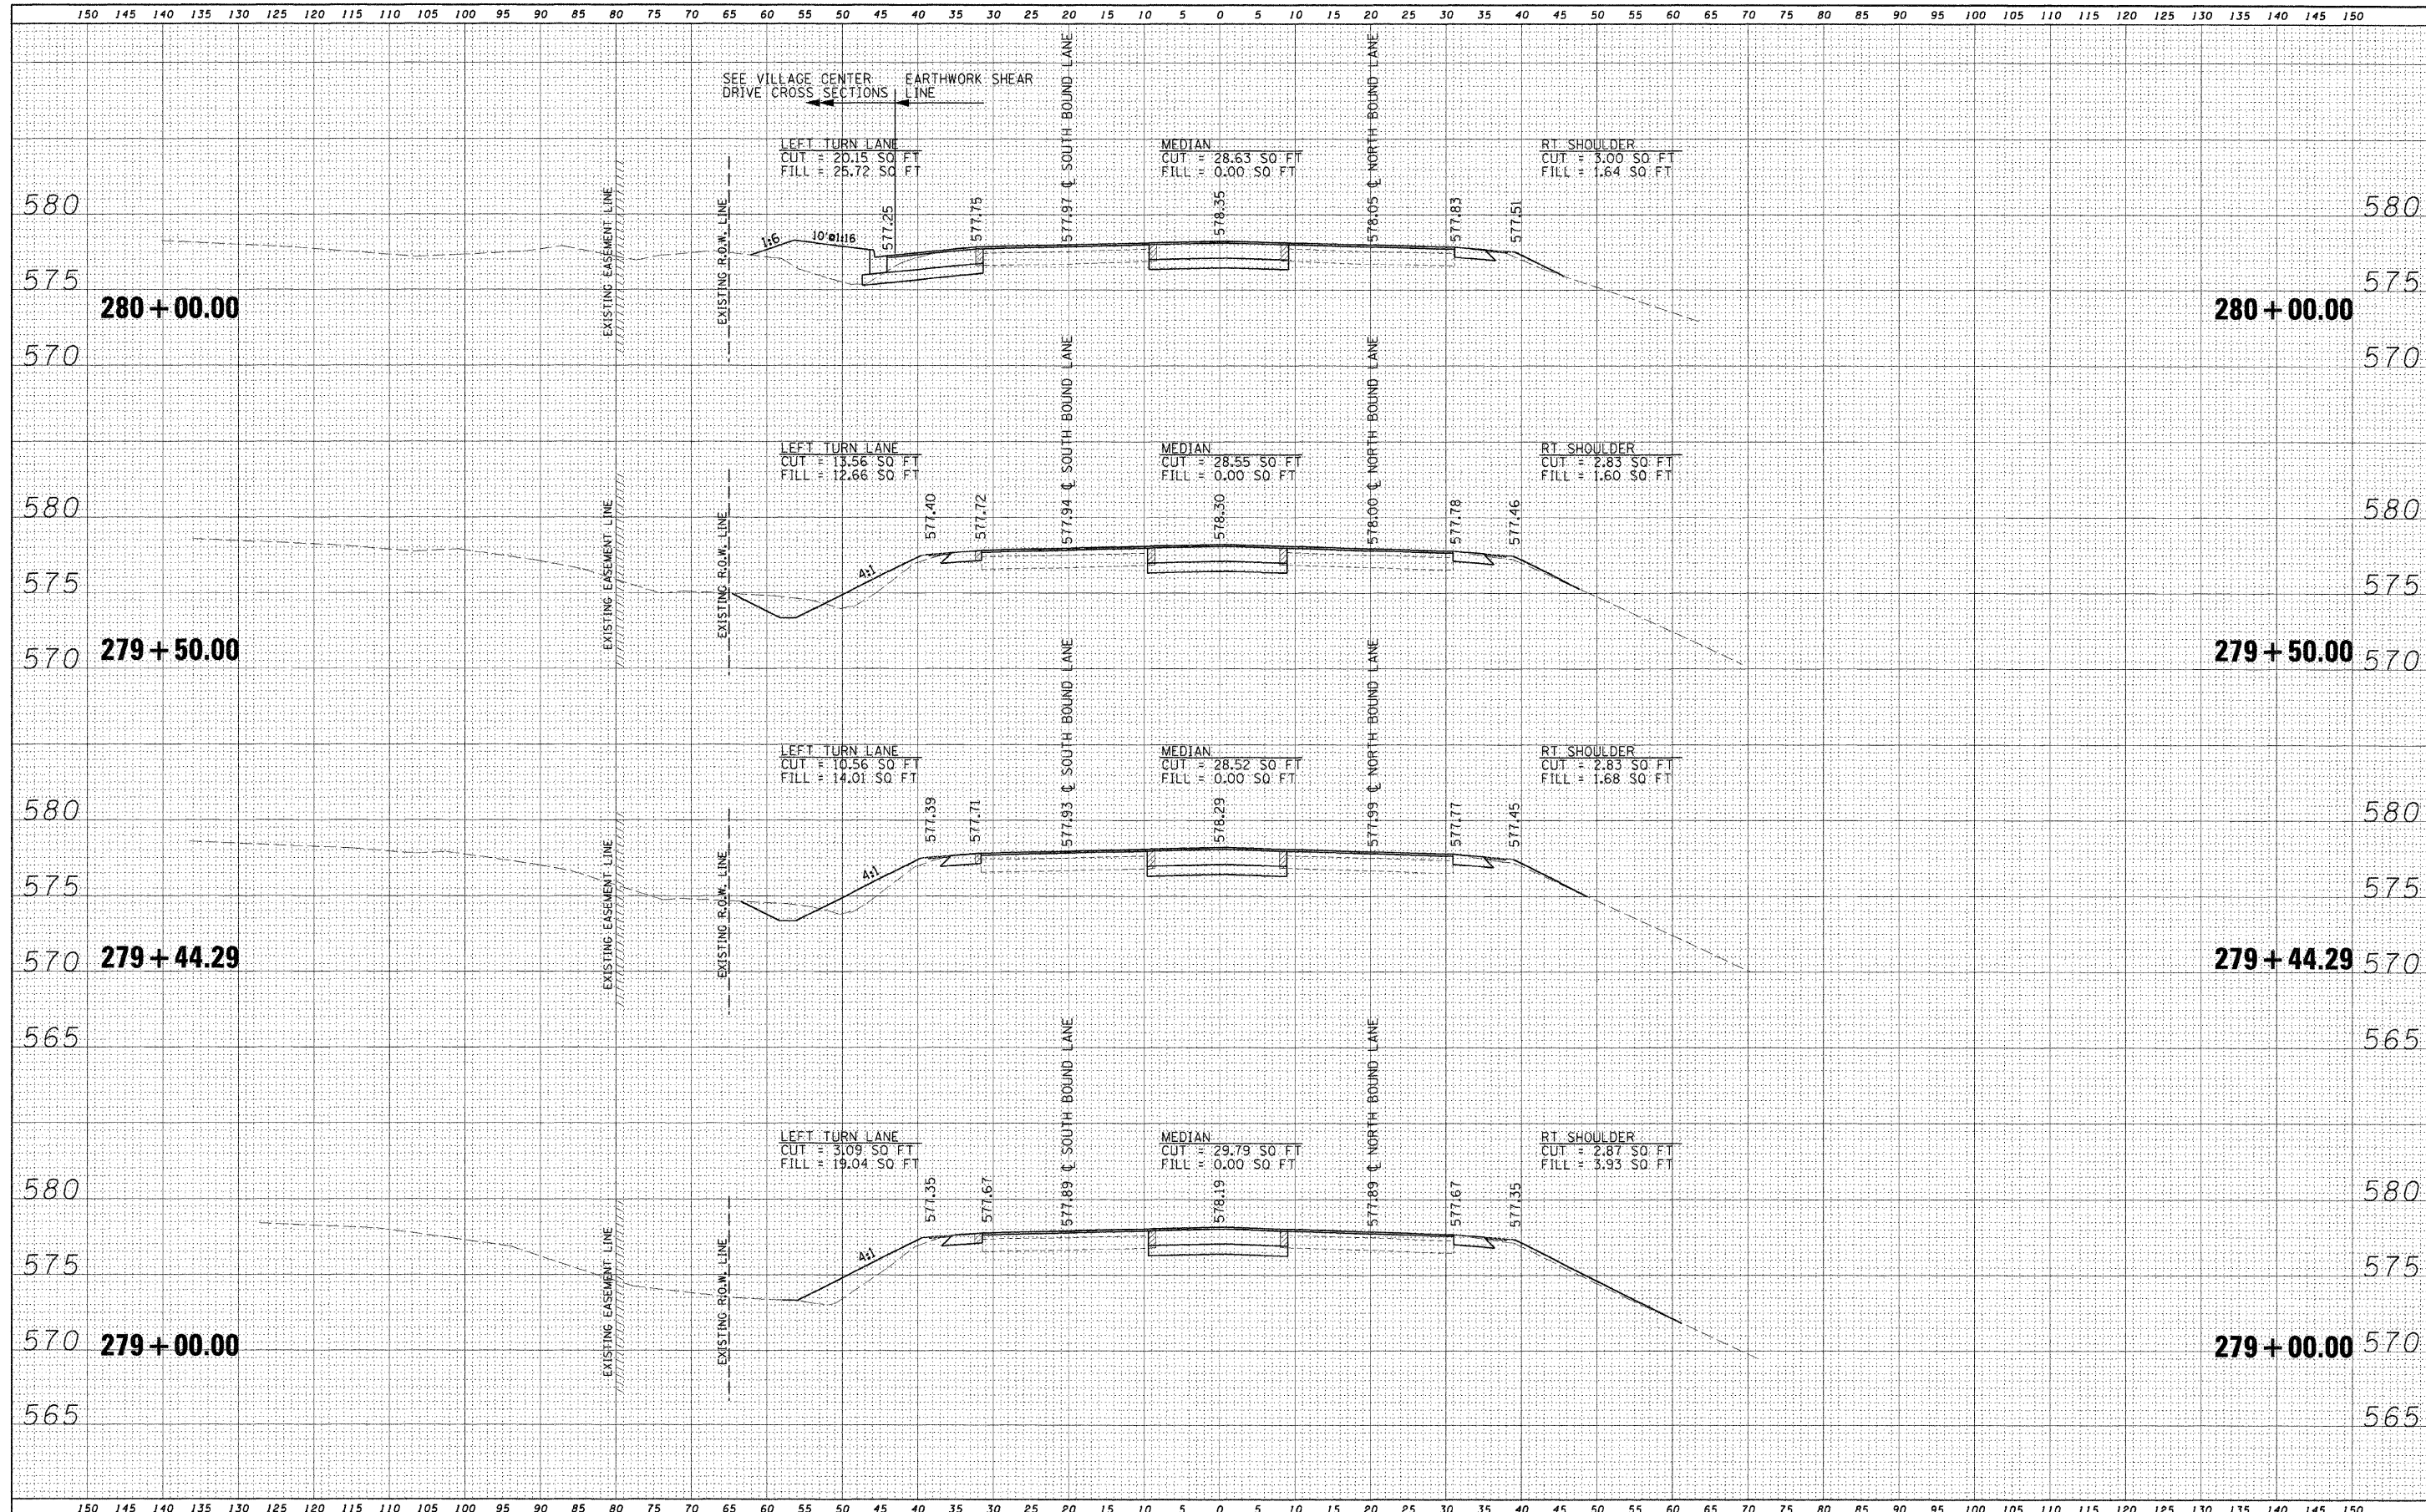

FILE NAME =	USER NAME = #USER#	DESIGNED - M.T.V.	REVISED -	STATE OF ILLINOIS DEPARTMENT OF TRANSPORTATION	PROPOSED CROSS SECTIONS BUSINESS LOOP I-55 INTERSECTION CONSTRUCTION (BL-55 & VILLAGE CTR DR), SHERMAN, IL	F.A.P. RTEL	SECTION	COUNTY	TOTAL SHEETS	SHEET NO.	
#FILE#	PLOT SCALE = #SCALE#	DRAWN - S.D.K.	REVISED -			666	09-00015-00 PV	SANGAMON	25	20	
	PLOT DATE = #DATE#	CHECKED - T.T.P.	REVISED -			CONTRACT NO. 93513					
		DATE - 11/20/09	REVISED -			ILLINOIS FED. AID PROJECT					