


FINAL SURVEY	SURVEYED	DATE
NOTE BOOK	PLOTTED	BY
NO.	TEMPLATE	
	AREAS CHECKED	
	AREAS CHECKED	

ORIGINAL SURVEY	SURVEYED	DATE
NOTE BOOK	PLOTTED	BY
NO.	TEMPLATE	
	AREAS CHECKED	
	AREAS CHECKED	

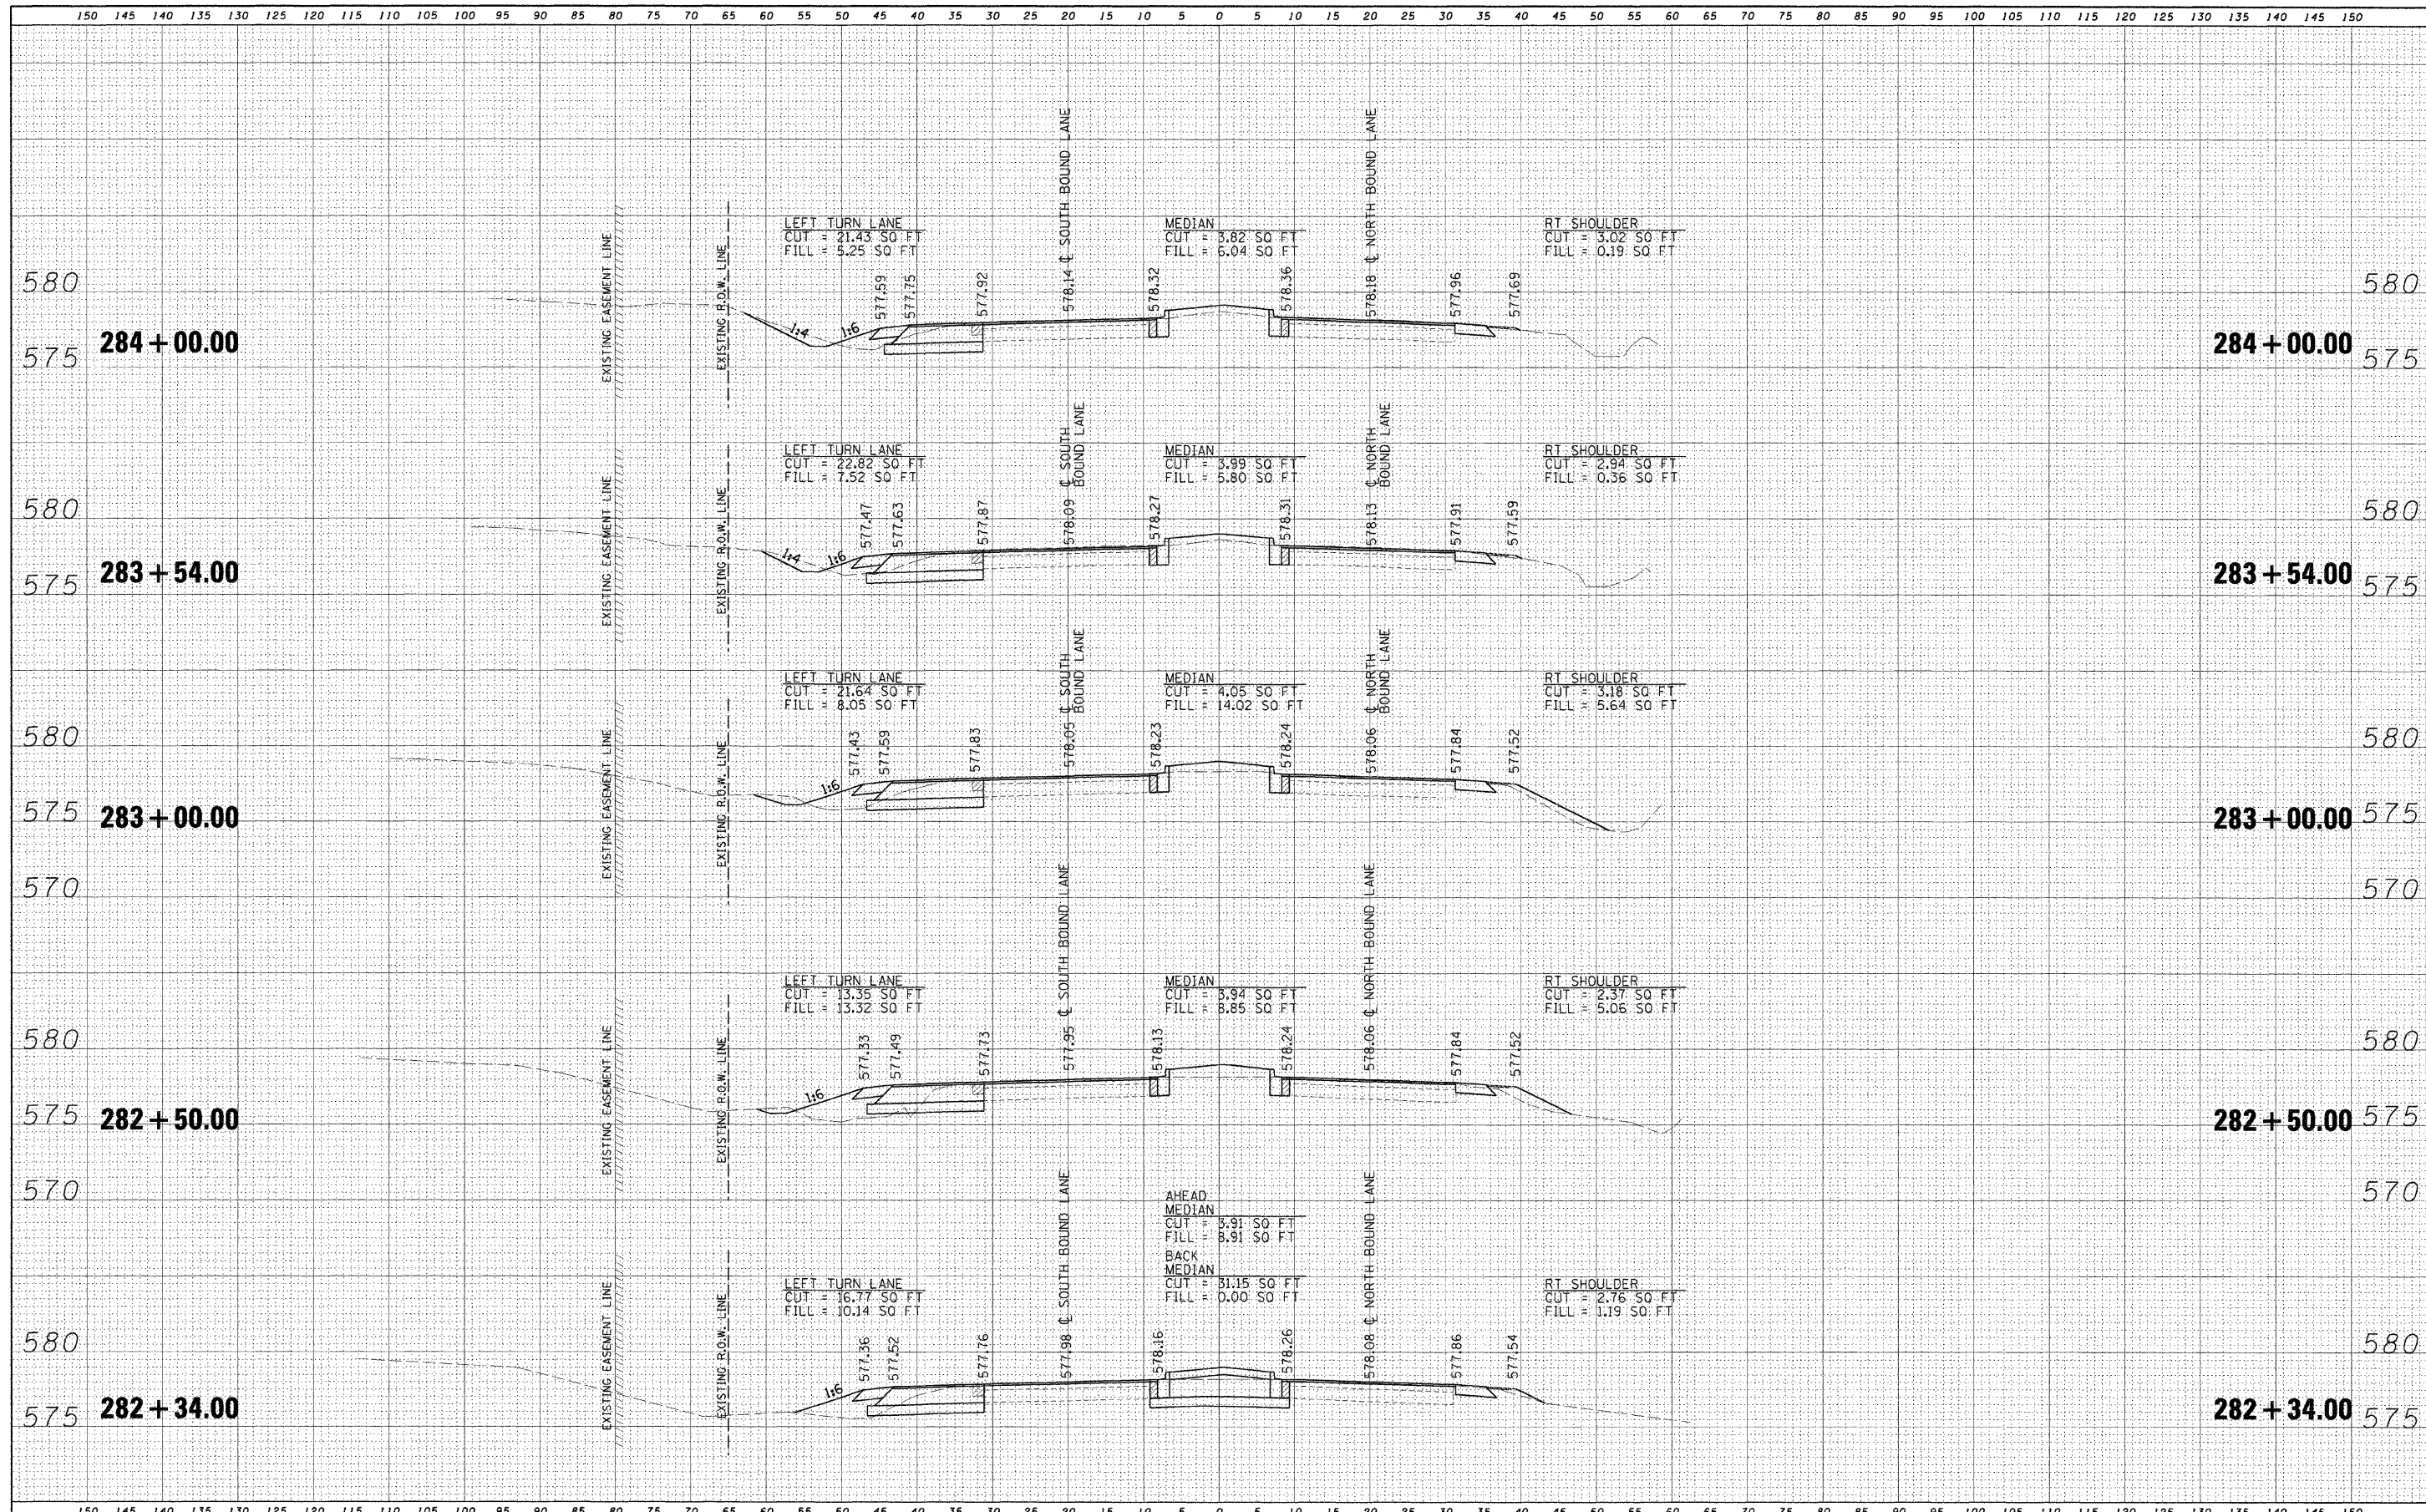

FILE NAME = #FILE#	USER NAME = #USER#	DESIGNED - M.T.V.	REVISED -	<b>STATE OF ILLINOIS</b> <b>DEPARTMENT OF TRANSPORTATION</b> <b>PROPOSED CROSS SECTIONS BUSINESS LOOP I-55</b> <b>INTERSECTION CONSTRUCTION (BL-55 &amp; VILLAGE CTR DR), SHERMAN, IL</b> SCALE: 1"=10' SHEET NO. 22 OF 25 SHEETS STA. 282+34.00 TO STA. 284+00.00	F.A.P. RTE. 66	SECTION 09-00015-00 PV	COUNTY SANGAMON	TOTAL SHEETS 25	SHEET NO. 22
	PLOT SCALE = #SCALE#	DRAWN - S.D.K.	REVISED -		CONTRACT NO. 93513				
	PLOT DATE = #DATE#	CHECKED - T.T.P.	REVISED -		ILLINOIS FED. AID PROJECT				
		DATE - 11/20/09	REVISED -						