


DATE	
BY	
SUPERVISED	
PLOTTED	
TEMPLATE	
AREAS	
CHECKED	
NO.	

DATE	
BY	
SUPERVISED	
PLOTTED	
TEMPLATE	
AREAS	
CHECKED	
NO.	

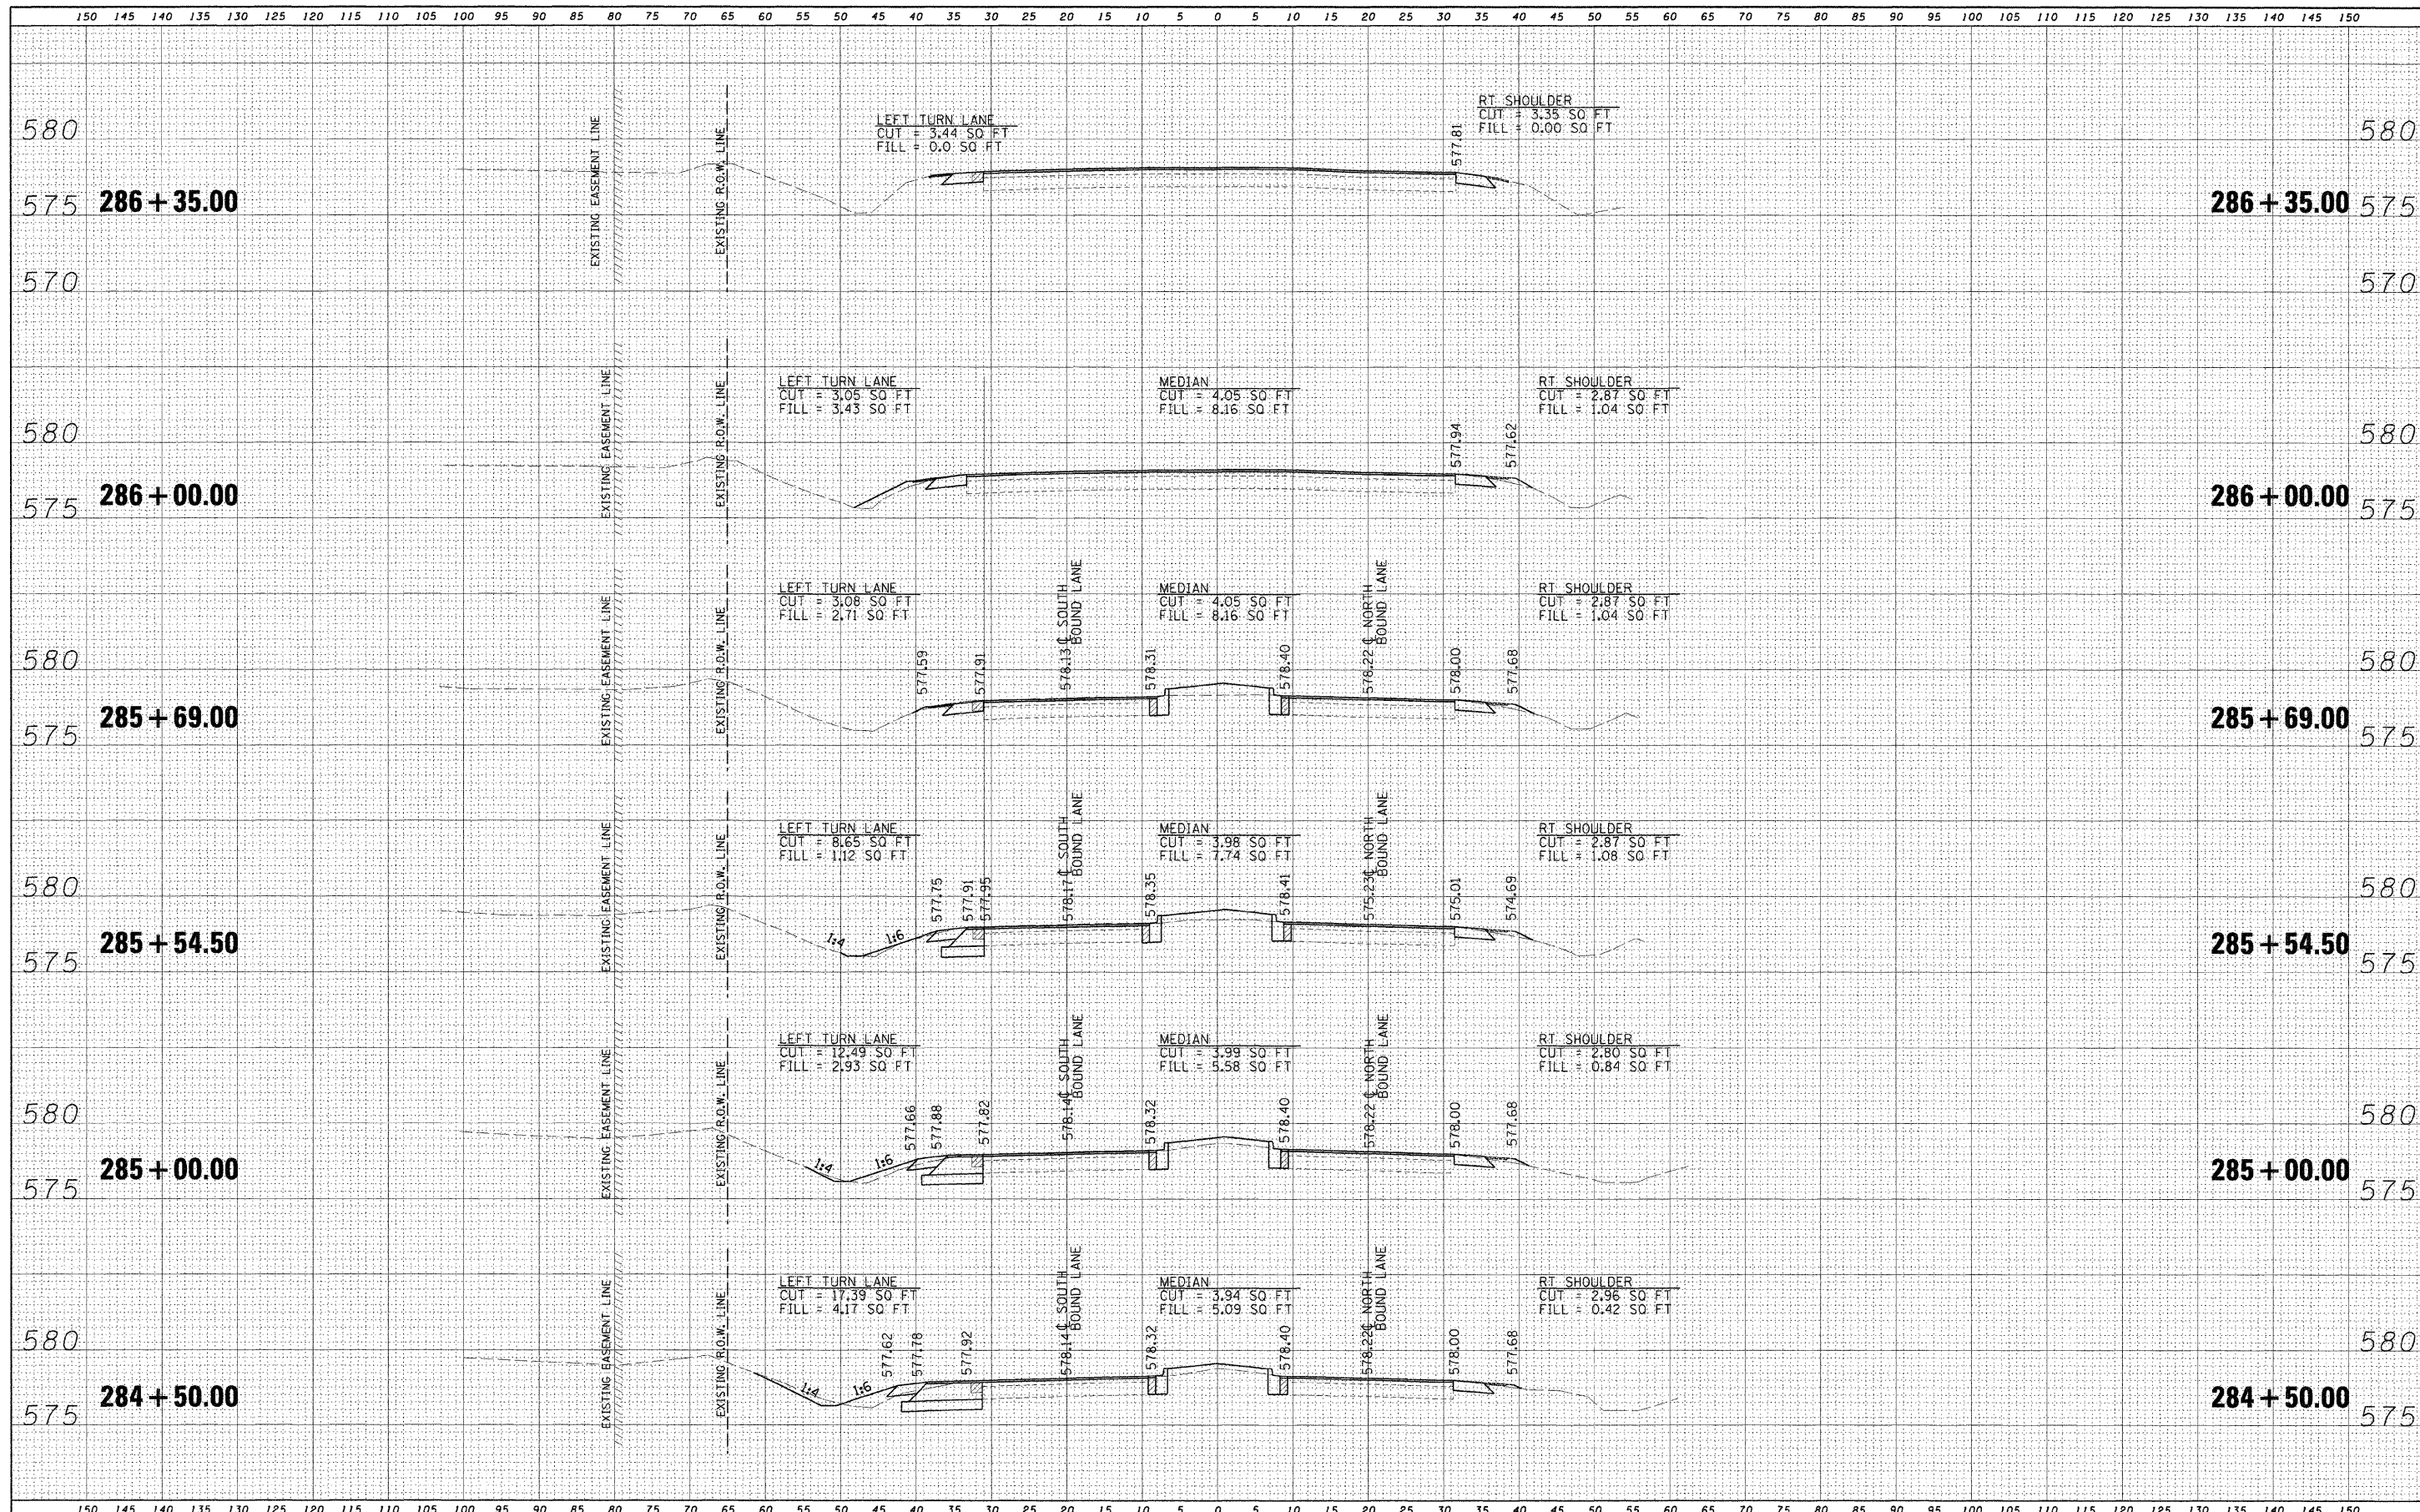

FILE NAME = #FILE#	USER NAME = #USER#	DESIGNED - M.T.V.	REVISED -	STATE OF ILLINOIS DEPARTMENT OF TRANSPORTATION PROPOSED CROSS SECTIONS BUSINESS LOOP I-55 INTERSECTION CONSTRUCTION (BL-55 & VILLAGE CTR DR), SHERMAN, IL SCALE: 1"=10' SHEET NO. 23 OF 25 SHEETS STA. 284+50.00 TO STA. 286+35.00	F.A.P. RTEL. 666	SECTION 09-00015-00 PV	COUNTY SANGAMON	TOTAL SHEETS 25	SHEET NO. 23
	PLOT SCALE = #SCALE#	DRAWN - S.D.K.	REVISED -		CONTRACT NO. 93513	ILLINOIS FED. AID PROJECT			
	PLOT DATE = #DATE#	CHECKED - T.T.P.	REVISED -						
		DATE - 11/20/09	REVISED -						