


EXISTING TYPICAL SECTIONS

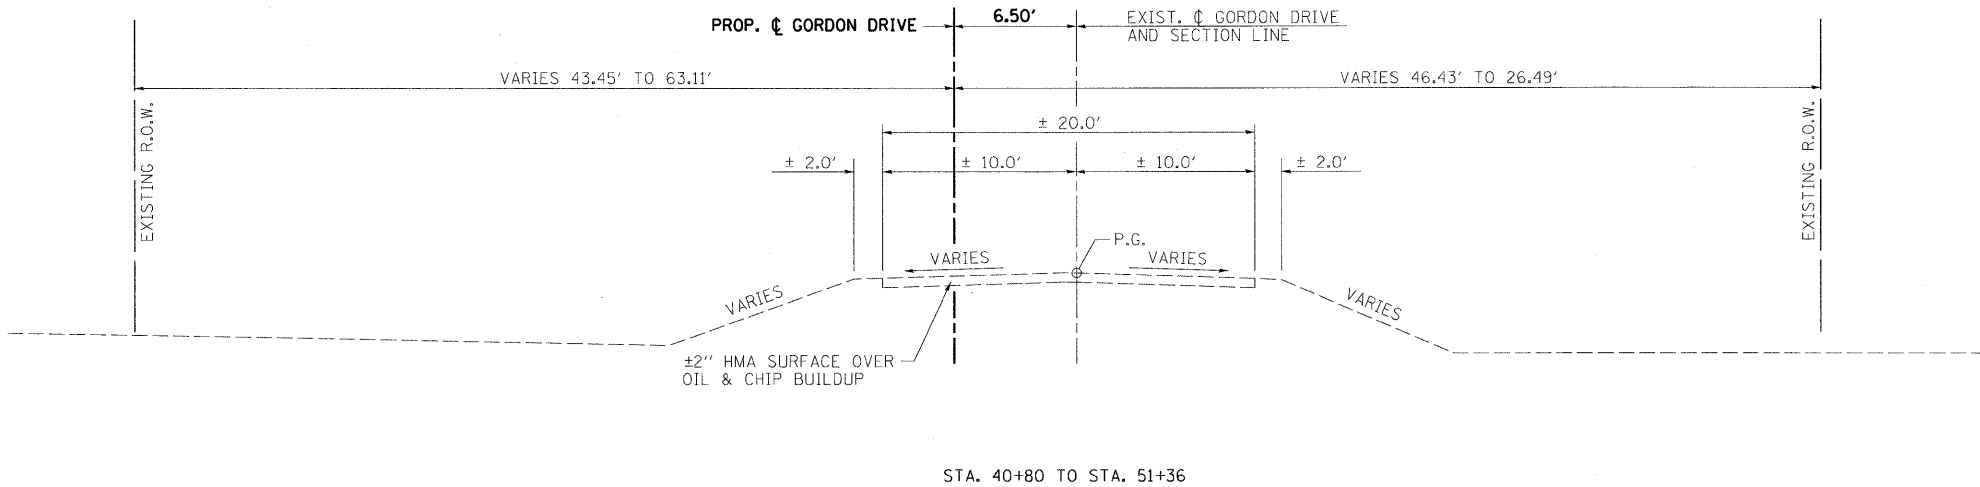

STA. 40+80 TO STA. 51+36

GREENE & BRADFORD, INC.
 of BRADFORD
INCORPORATED IN ILLINOIS
 1000 WEST WASHINGTON STREET
 DEERFIELD, ILLINOIS 60015
 PHONE: 847.970.1234 FAX: 847.970.1235
 WWW.GREENE-AND-BRADFORD.COM

FILE NAME = J:\06167\DRAWINGS\06167-shr-Typical.dgn	USER NAME = frankv	DESIGNED - WCB	REVISED -
		DRAWN - MDS	REVISED -
	PLOT SCALE = 50.0000' / in.	CHECKED - WCB	REVISED -
	PLOT DATE = 11/19/2009	DATE - 10/02/09	REVISED -

VILLAGE OF CHATHAM GORDON DRIVE IMPROVEMENTS

TYPICAL SECTIONS

SCALE: SHEET NO. 1 OF 3 SHEETS STA. TO STA.

F.A.U. RTE.	SECTION	COUNTY	TOTAL SHEETS	SHEET NO.
8153	09-00028-01-DR	SANGAMON	32	3
CONTRACT NO. 93516				
FED. ROAD DIST. NO. ILLINOIS FED. AID PROJECT ARA-5082(009)				

PLOT DRIVER = vb1_T0S700_PS_LOCAL_IDOT.pltcf