


DATE	
BY	
FINAL SURVEYED	
PLOTTED	
NOTE BOOK	
AREAS CHECKED	
NO.	

DATE	
BY	
ORIGINAL SURVEYED	
PLOTTED	
NOTE BOOK	
AREAS CHECKED	
NO.	

GREENE & BRADFORD, INC.
 CIVIL ENGINEERS
 1000 W. MONROE ST., SUITE 100
 CHICAGO, ILLINOIS 60606
 (312) 467-1000

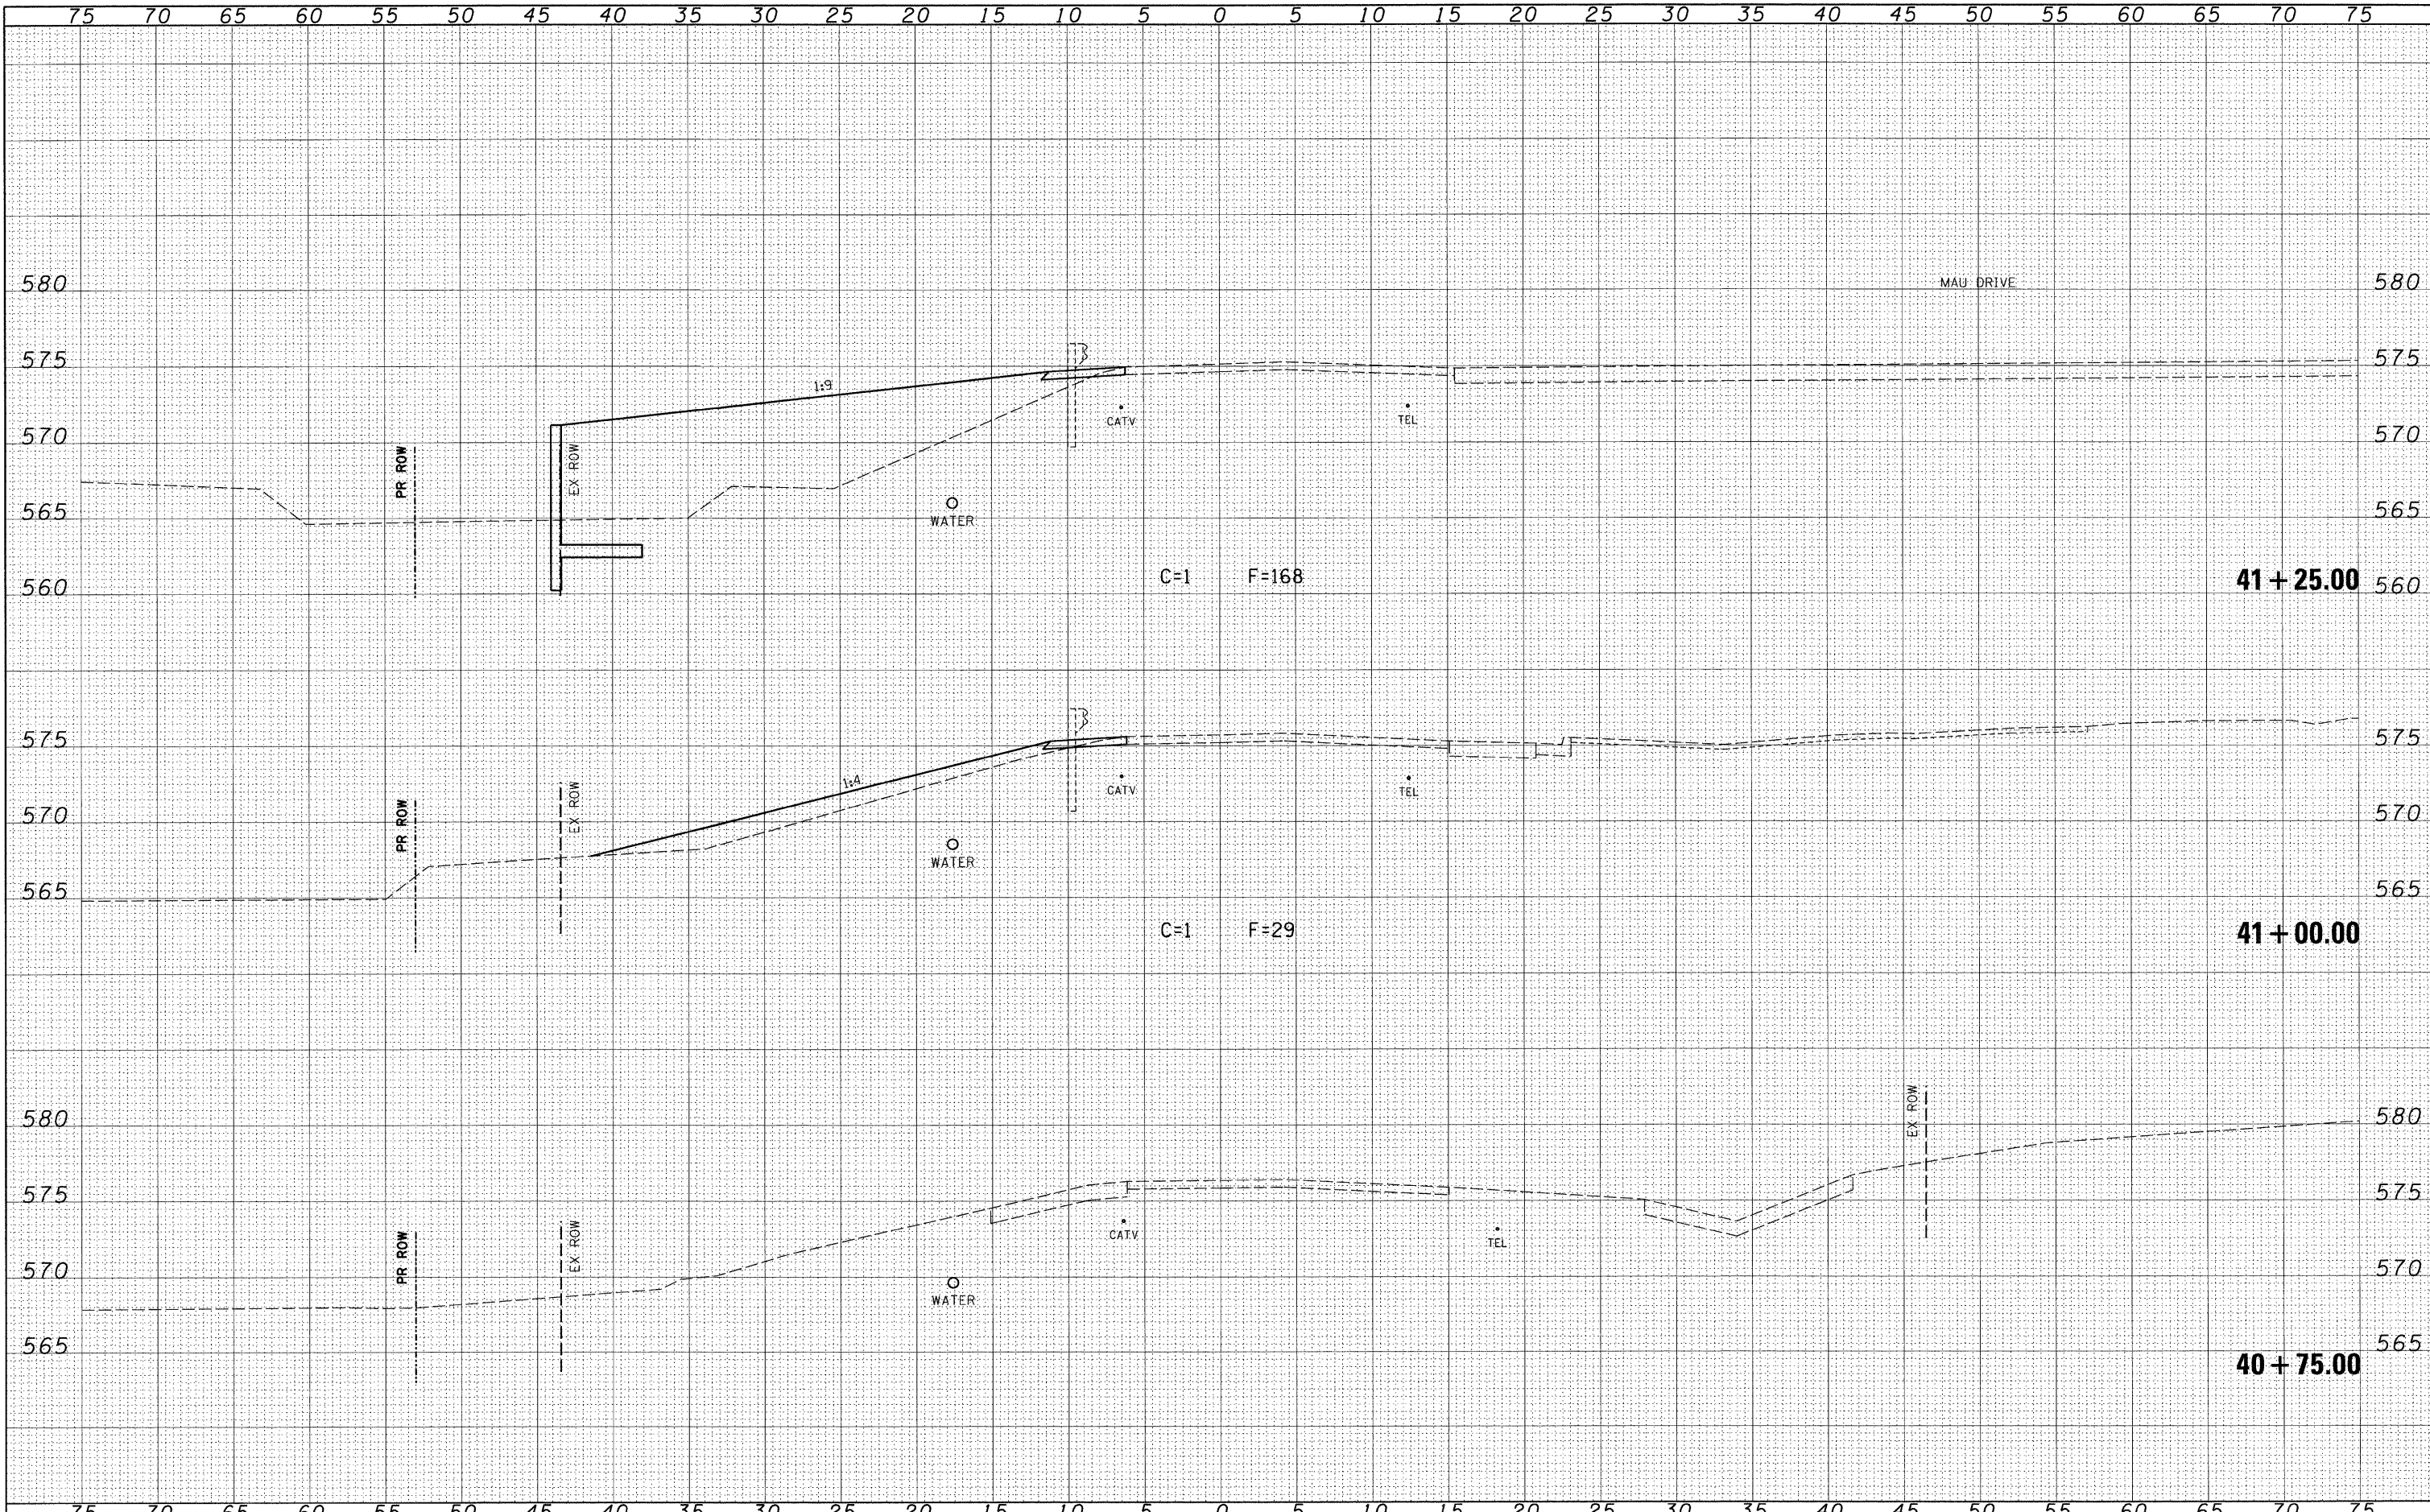

FILE NAME = J:\06167\DRAWINGS\06167-sht-xssht-phase1A.dgn
 USER NAME = Frankv
 PLOT SCALE = 5,00000 ' / in.
 PLOT DATE = 11/20/2009

DESIGNED - WCB	REVISED -
DRAWN - MDS	REVISED -
CHECKED - WCB	REVISED -
DATE - 9/29/09	REVISED -

**VILLAGE OF CHATHAM
 GORDON DRIVE IMPROVEMENTS**

CROSS SECTIONS - S.N. 084-8011			
SCALE: 5'H : 5'V	SHEET NO.	OF	SHEETS
STA. 40+75.00	TO STA. 41+25.00		

F.A.U. RTE.	SECTION	COUNTY	TOTAL SHEETS	SHEET NO.
8153	09-00028-01-DR	SANGAMON	32	22
CONTRACT NO. 093516				
ILLINOIS FED. AID PROJECT ARA-5082(009)				

PLOT DRIVER = V81.TDS700.PS.LOCAL.IDOT.plt\Fg