


BY	DATE
SURVEYED	
PLOTTED	
NOTE BOOK	
AREAS	
CHECKED	
NO.	

BY	DATE
SURVEYED	
PLOTTED	
NOTE BOOK	
AREAS	
CHECKED	
NO.	

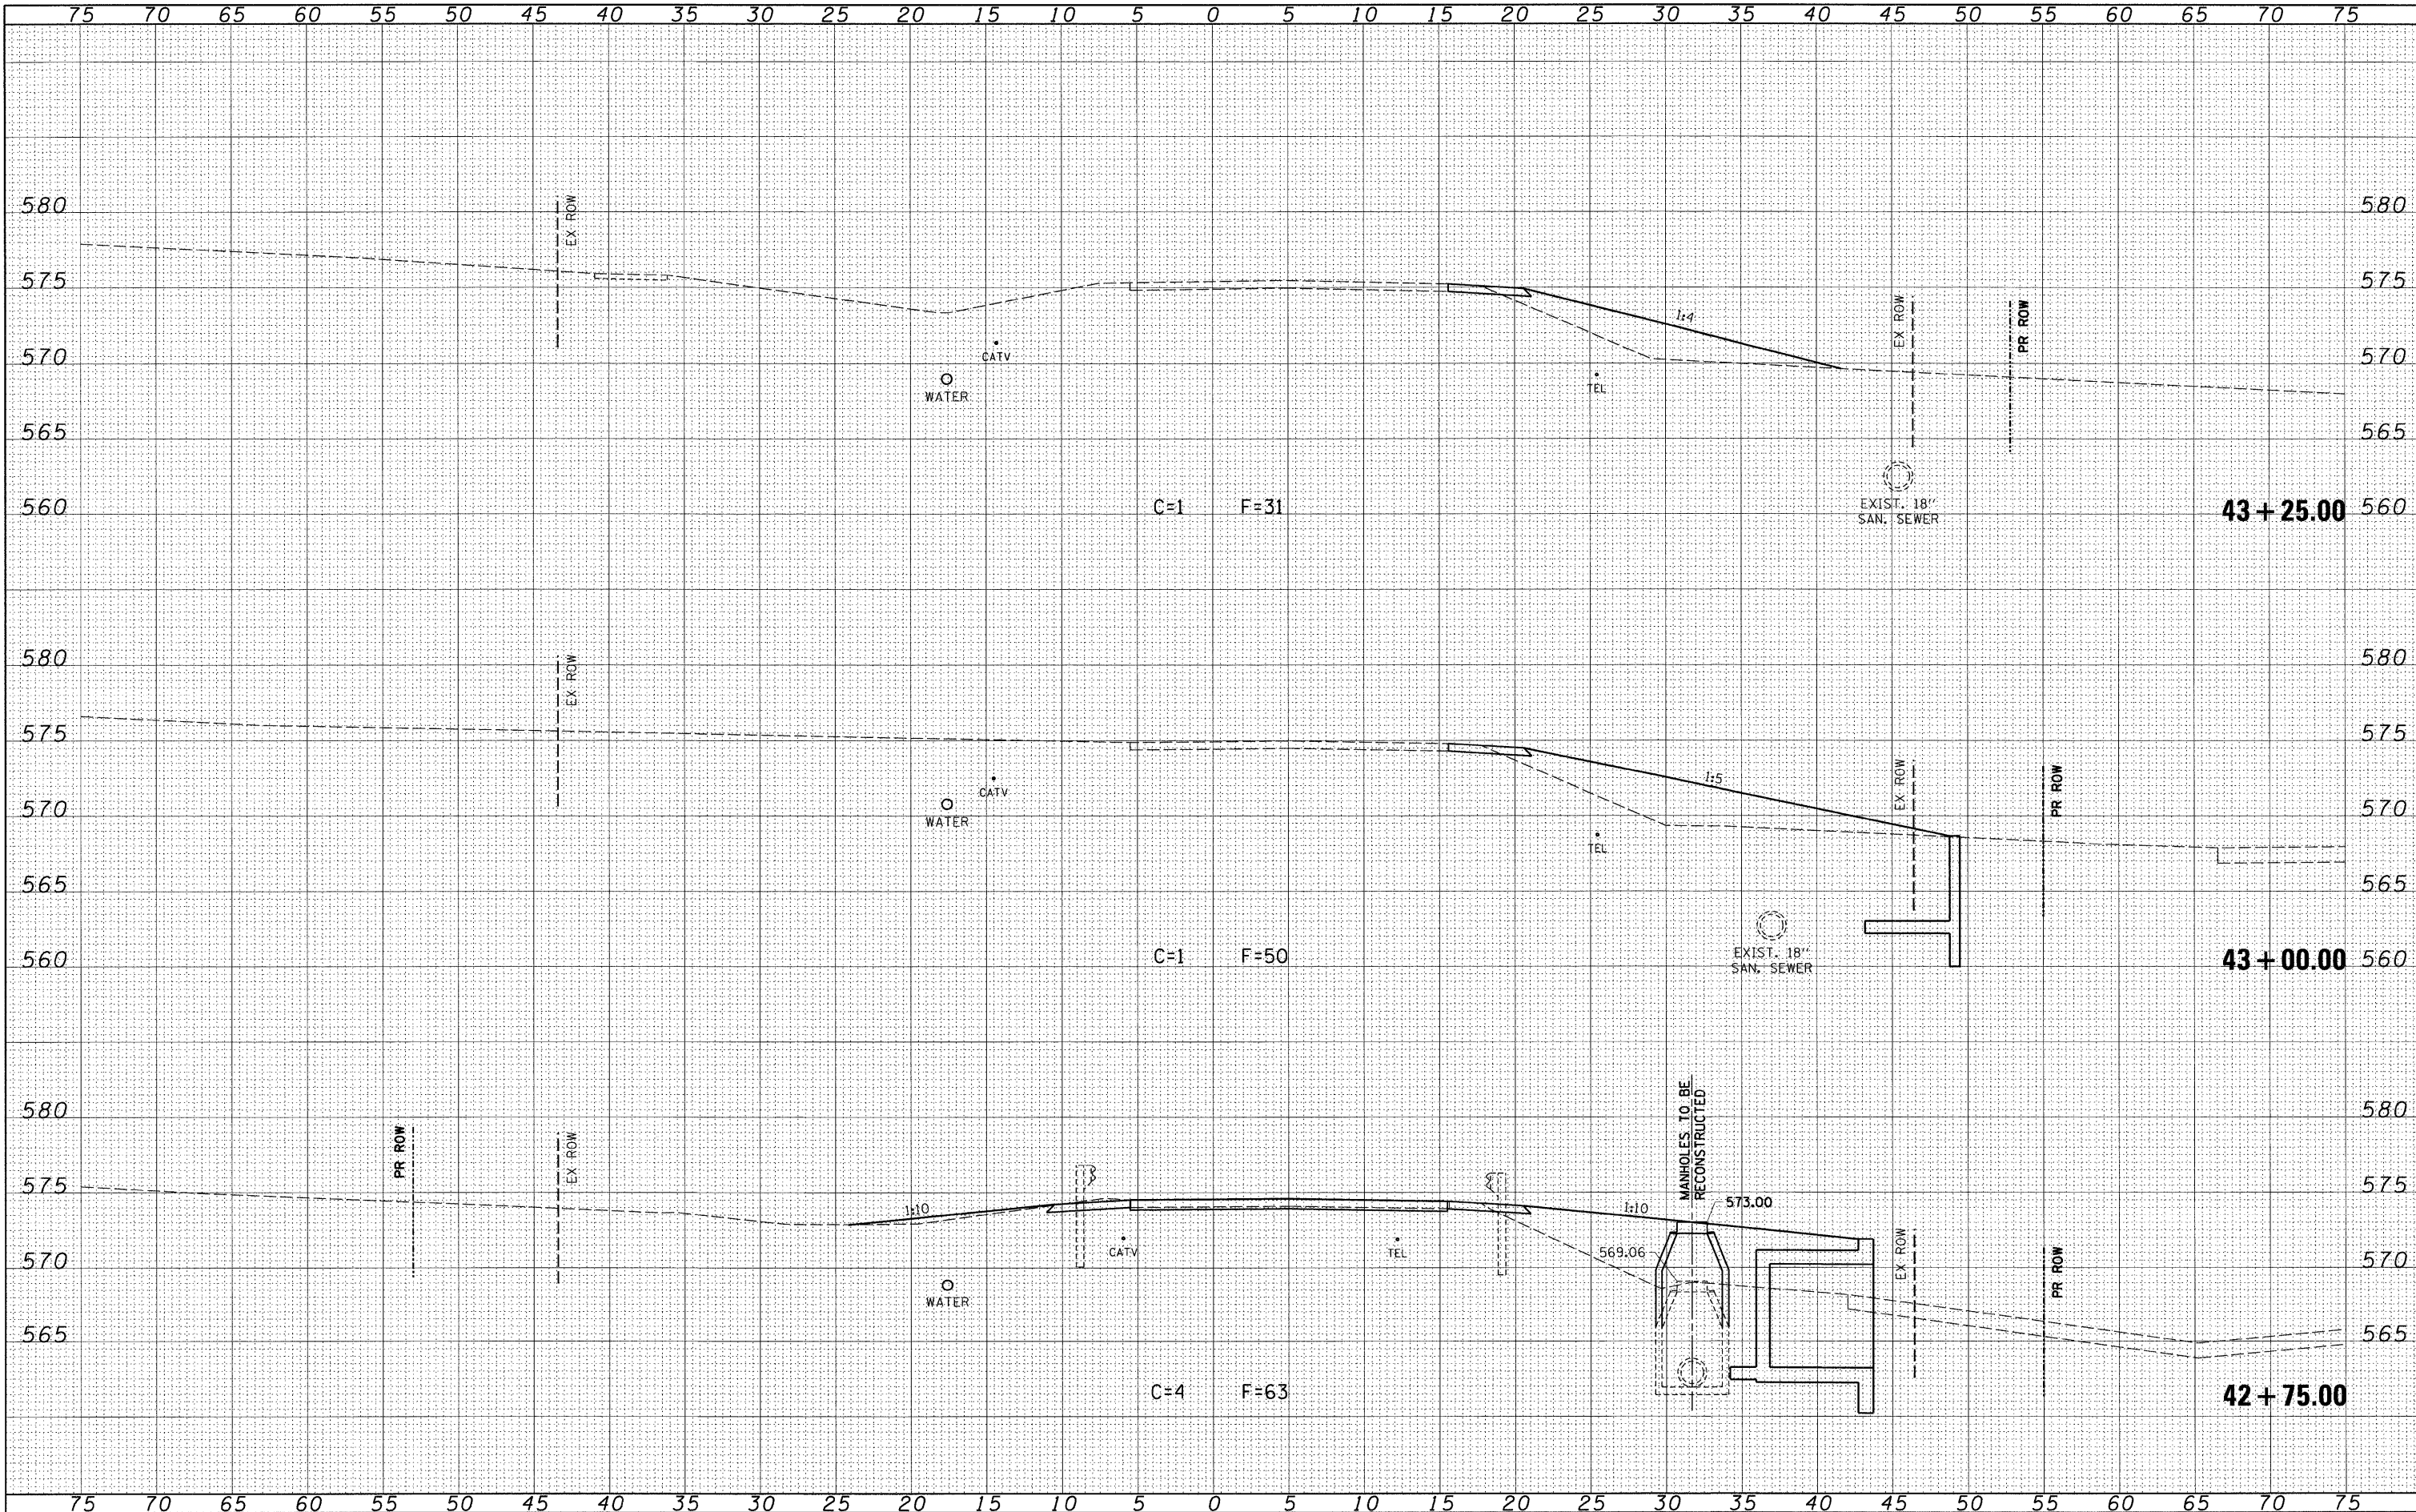

FILE NAME = J:\06167\DRAWINGS\06167-sht-vssht-phase1A.dgn
 USER NAME = frankv
 DESIGNED - WCB
 DRAWN - MDS
 CHECKED - WCB
 DATE - 9/29/09
 PLOT SCALE = 5.0000' / 1" = 50.0000
 PLOT DATE = 11/20/2009
 Q&B PROJECT: 06167
 PLOT DRIVER = V8i_TDS700_PS_LOCAL_IDOT.plt\Fg

DESIGNED - WCB	REVISED -
DRAWN - MDS	REVISED -
CHECKED - WCB	REVISED -
DATE - 9/29/09	REVISED -

**VILLAGE OF CHATHAM
 GORDON DRIVE IMPROVEMENTS**

CROSS SECTIONS - S.N. 084-8011

SCALE: 5'H : 5'V SHEET NO. OF SHEETS STA. 42+75.00 TO STA. 43+25.00

F.A.U. RTE.	SECTION	COUNTY	TOTAL SHEETS	SHEET NO.
8153	09-00028-01-DR	SANGAMON	32	25
CONTRACT NO. 093516			ILLINOIS FED. AID PROJECT ARA-5082(009)	