


BY _____ DATE _____
 SURVEYED _____
 PLOTTED _____
 NOTE BOOK _____
 AREAS CHECKED _____
 NO. _____

BY _____ DATE _____
 SURVEYED _____
 PLOTTED _____
 NOTE BOOK _____
 AREAS CHECKED _____
 NO. _____

GREENE & BRADFORD, INC.
 CIVIL ENGINEERS
 1000 N. WASHINGTON ST., SUITE 200
 CHICAGO, ILLINOIS 60610
 TEL: 312.467.1000 FAX: 312.467.1001
 WWW.GREENE-AND-BRADFORD.COM

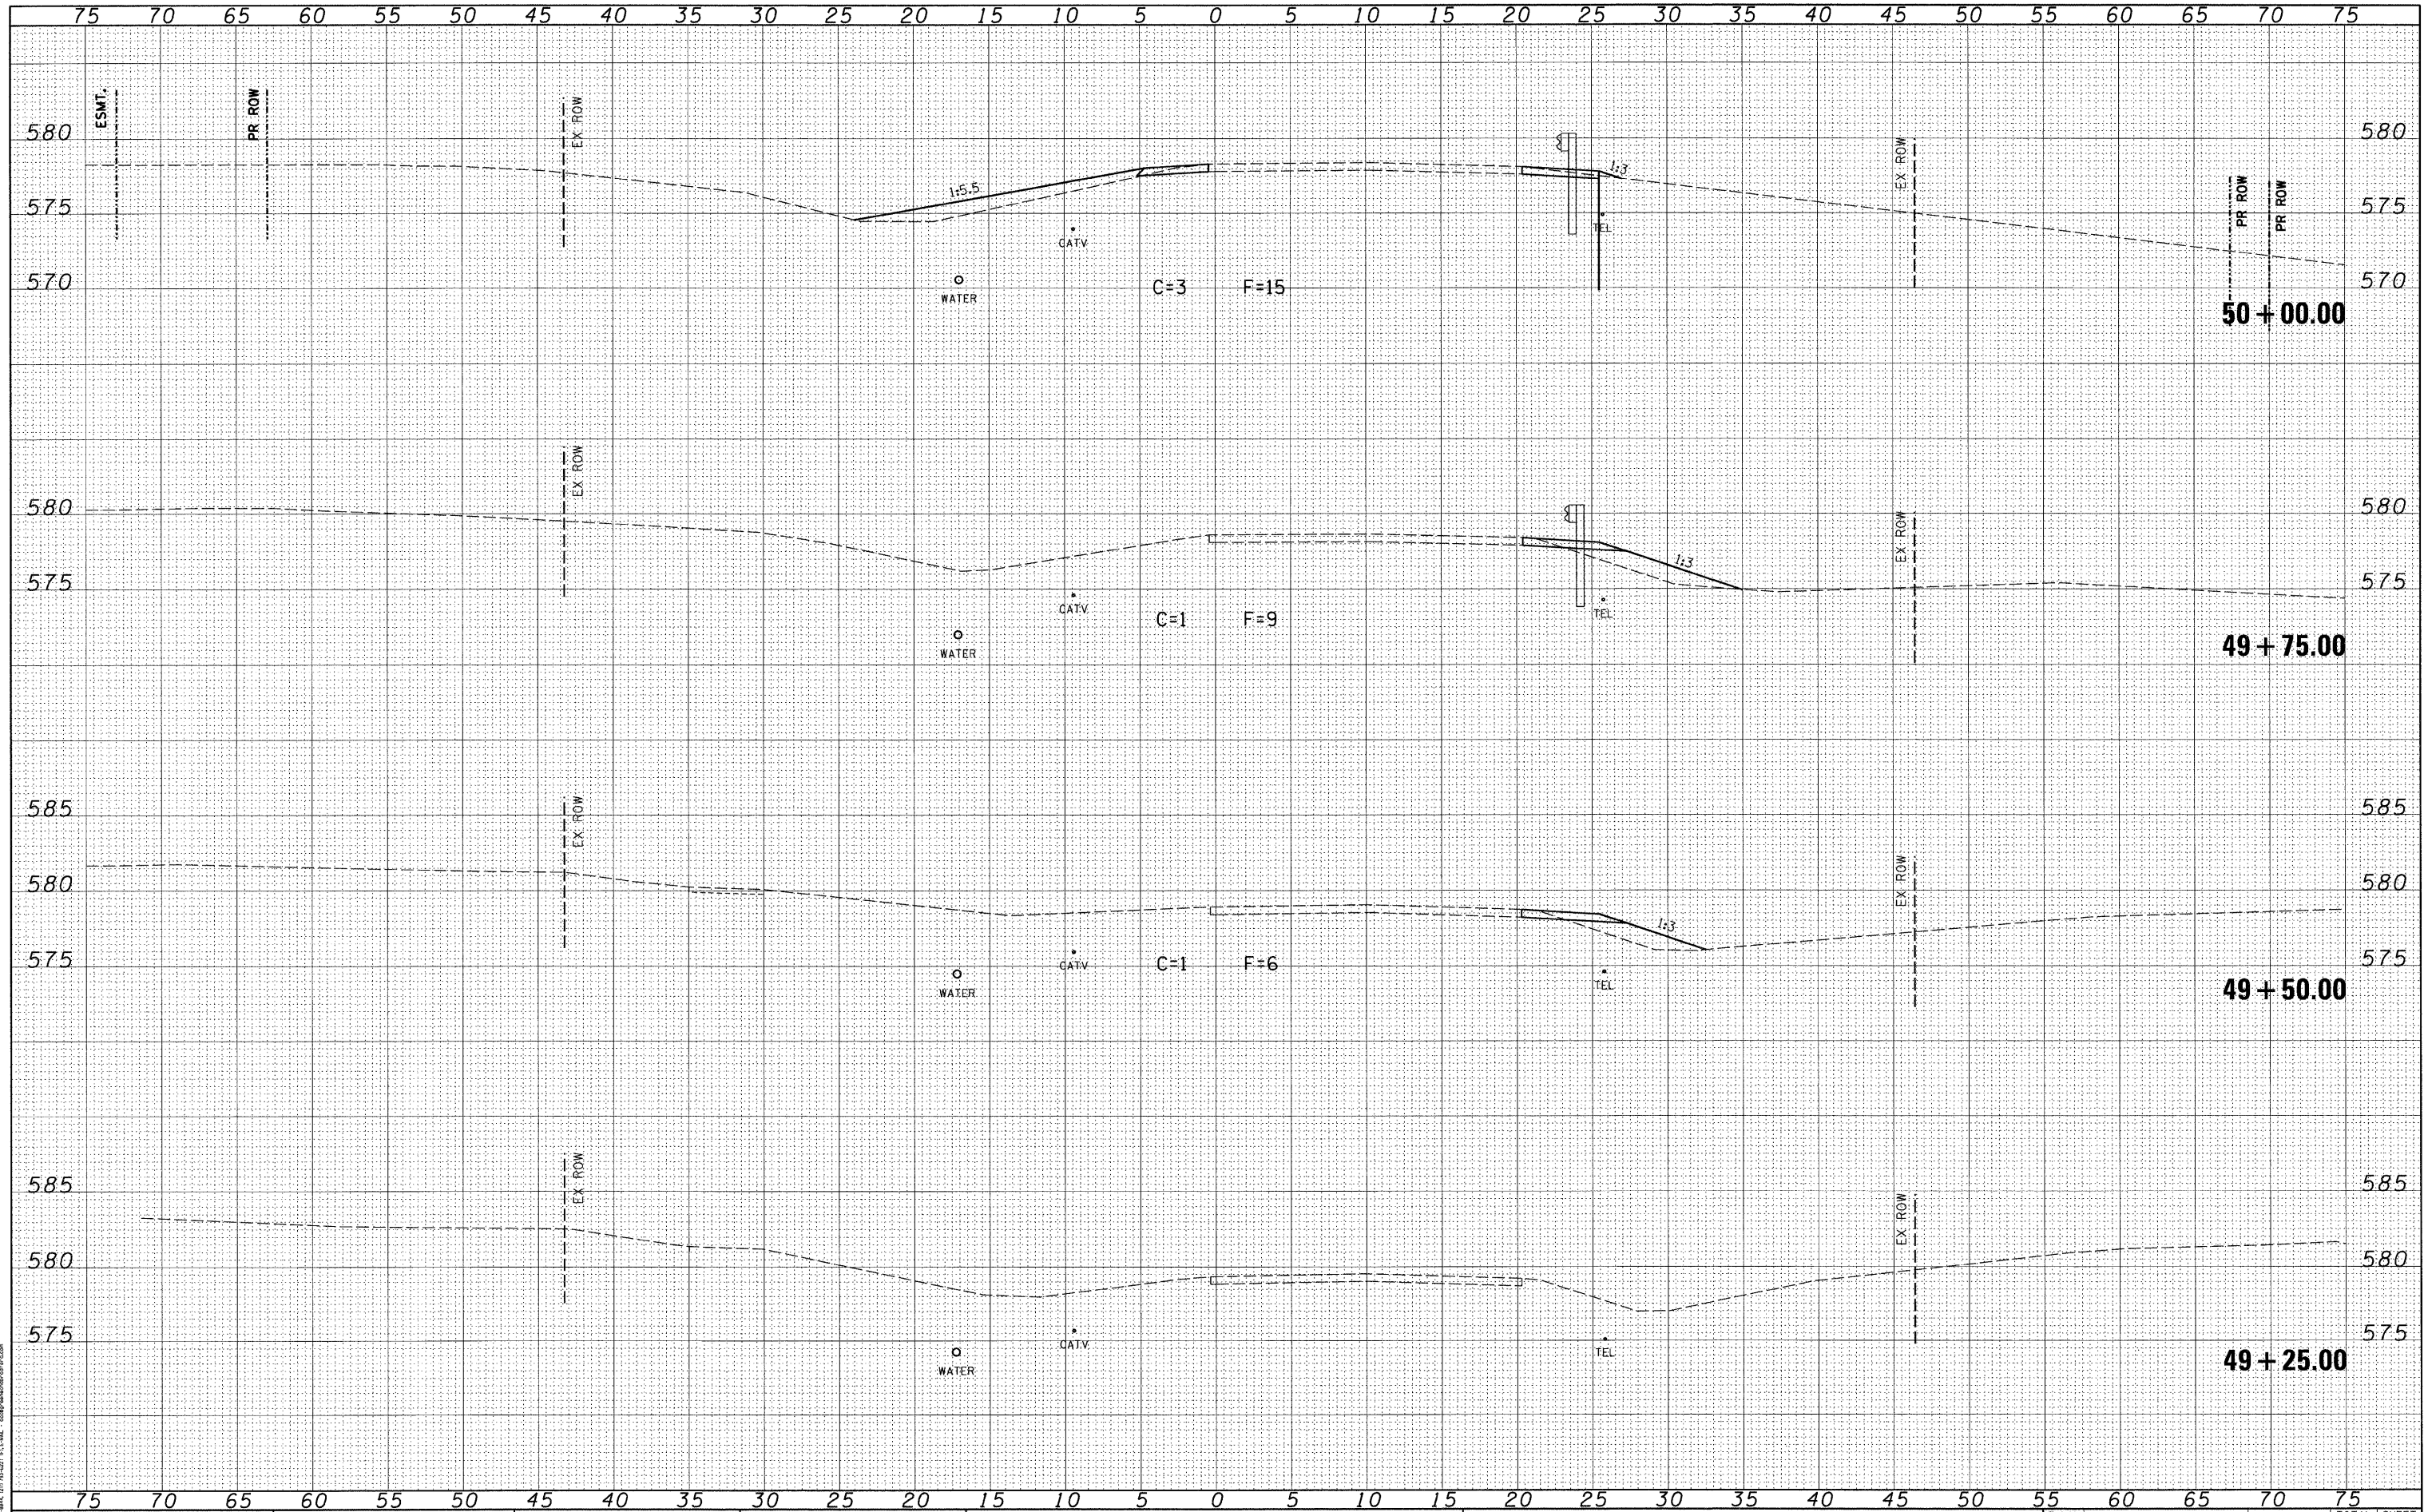

FILE NAME = J:\06167\DRAWINGS\06167-sht-xssht-phase1B.dgn
 USER NAME = Frankv
 DESIGNED - WCB
 DRAWN - MDS
 CHECKED - WCB
 DATE - 9/29/09
 PLOT SCALE = 5.0000' / 1" /
 PLOT DATE = 11/20/2009
 G&B PROJECT: 06167
 PLOT DRIVER = V81_TDS700_PS_LOCAL_ID01.plt\Fg

DESIGNED - WCB	REVISED -
DRAWN - MDS	REVISED -
CHECKED - WCB	REVISED -
DATE - 9/29/09	REVISED -

**VILLAGE OF CHATHAM
 GORDON DRIVE IMPROVEMENTS**

CROSS SECTIONS - 5' x 3' BOX CULVERT

SCALE: 5'H : 5'V SHEET NO. OF SHEETS STA. 49+25.00 TO STA. 50+00.00

F.A.U. RTE.	SECTION	COUNTY	TOTAL SHEETS	SHEET NO.
8153	09-00028-01-DR	SANGAMON	32	27
CONTRACT NO. 093516			FED. ROAD DIST. NO. ILLINOIS FED. AID PROJECT ARA-2085(009)	