


FINAL SURVEY BY DATE
 SURVEYED BY DATE
 PLOTTED BY DATE
 NOTE BOOK NO.
 AREAS CHECKED

ORIGINAL SURVEY BY DATE
 SURVEYED BY DATE
 PLOTTED BY DATE
 NOTE BOOK NO.
 AREAS CHECKED

GREENE & BRADFORD, INC.
 CONSULTING ENGINEERS
 1100 N. W. 10th St., Ft. Lauderdale, FL 33304
 PHONE: (954) 561-1100 FAX: (954) 561-1101
 G&B PROJECT: 06167
 PLOT DRIVER = VB1_TDS700_PS_LOCAL_IDDT.pltcf

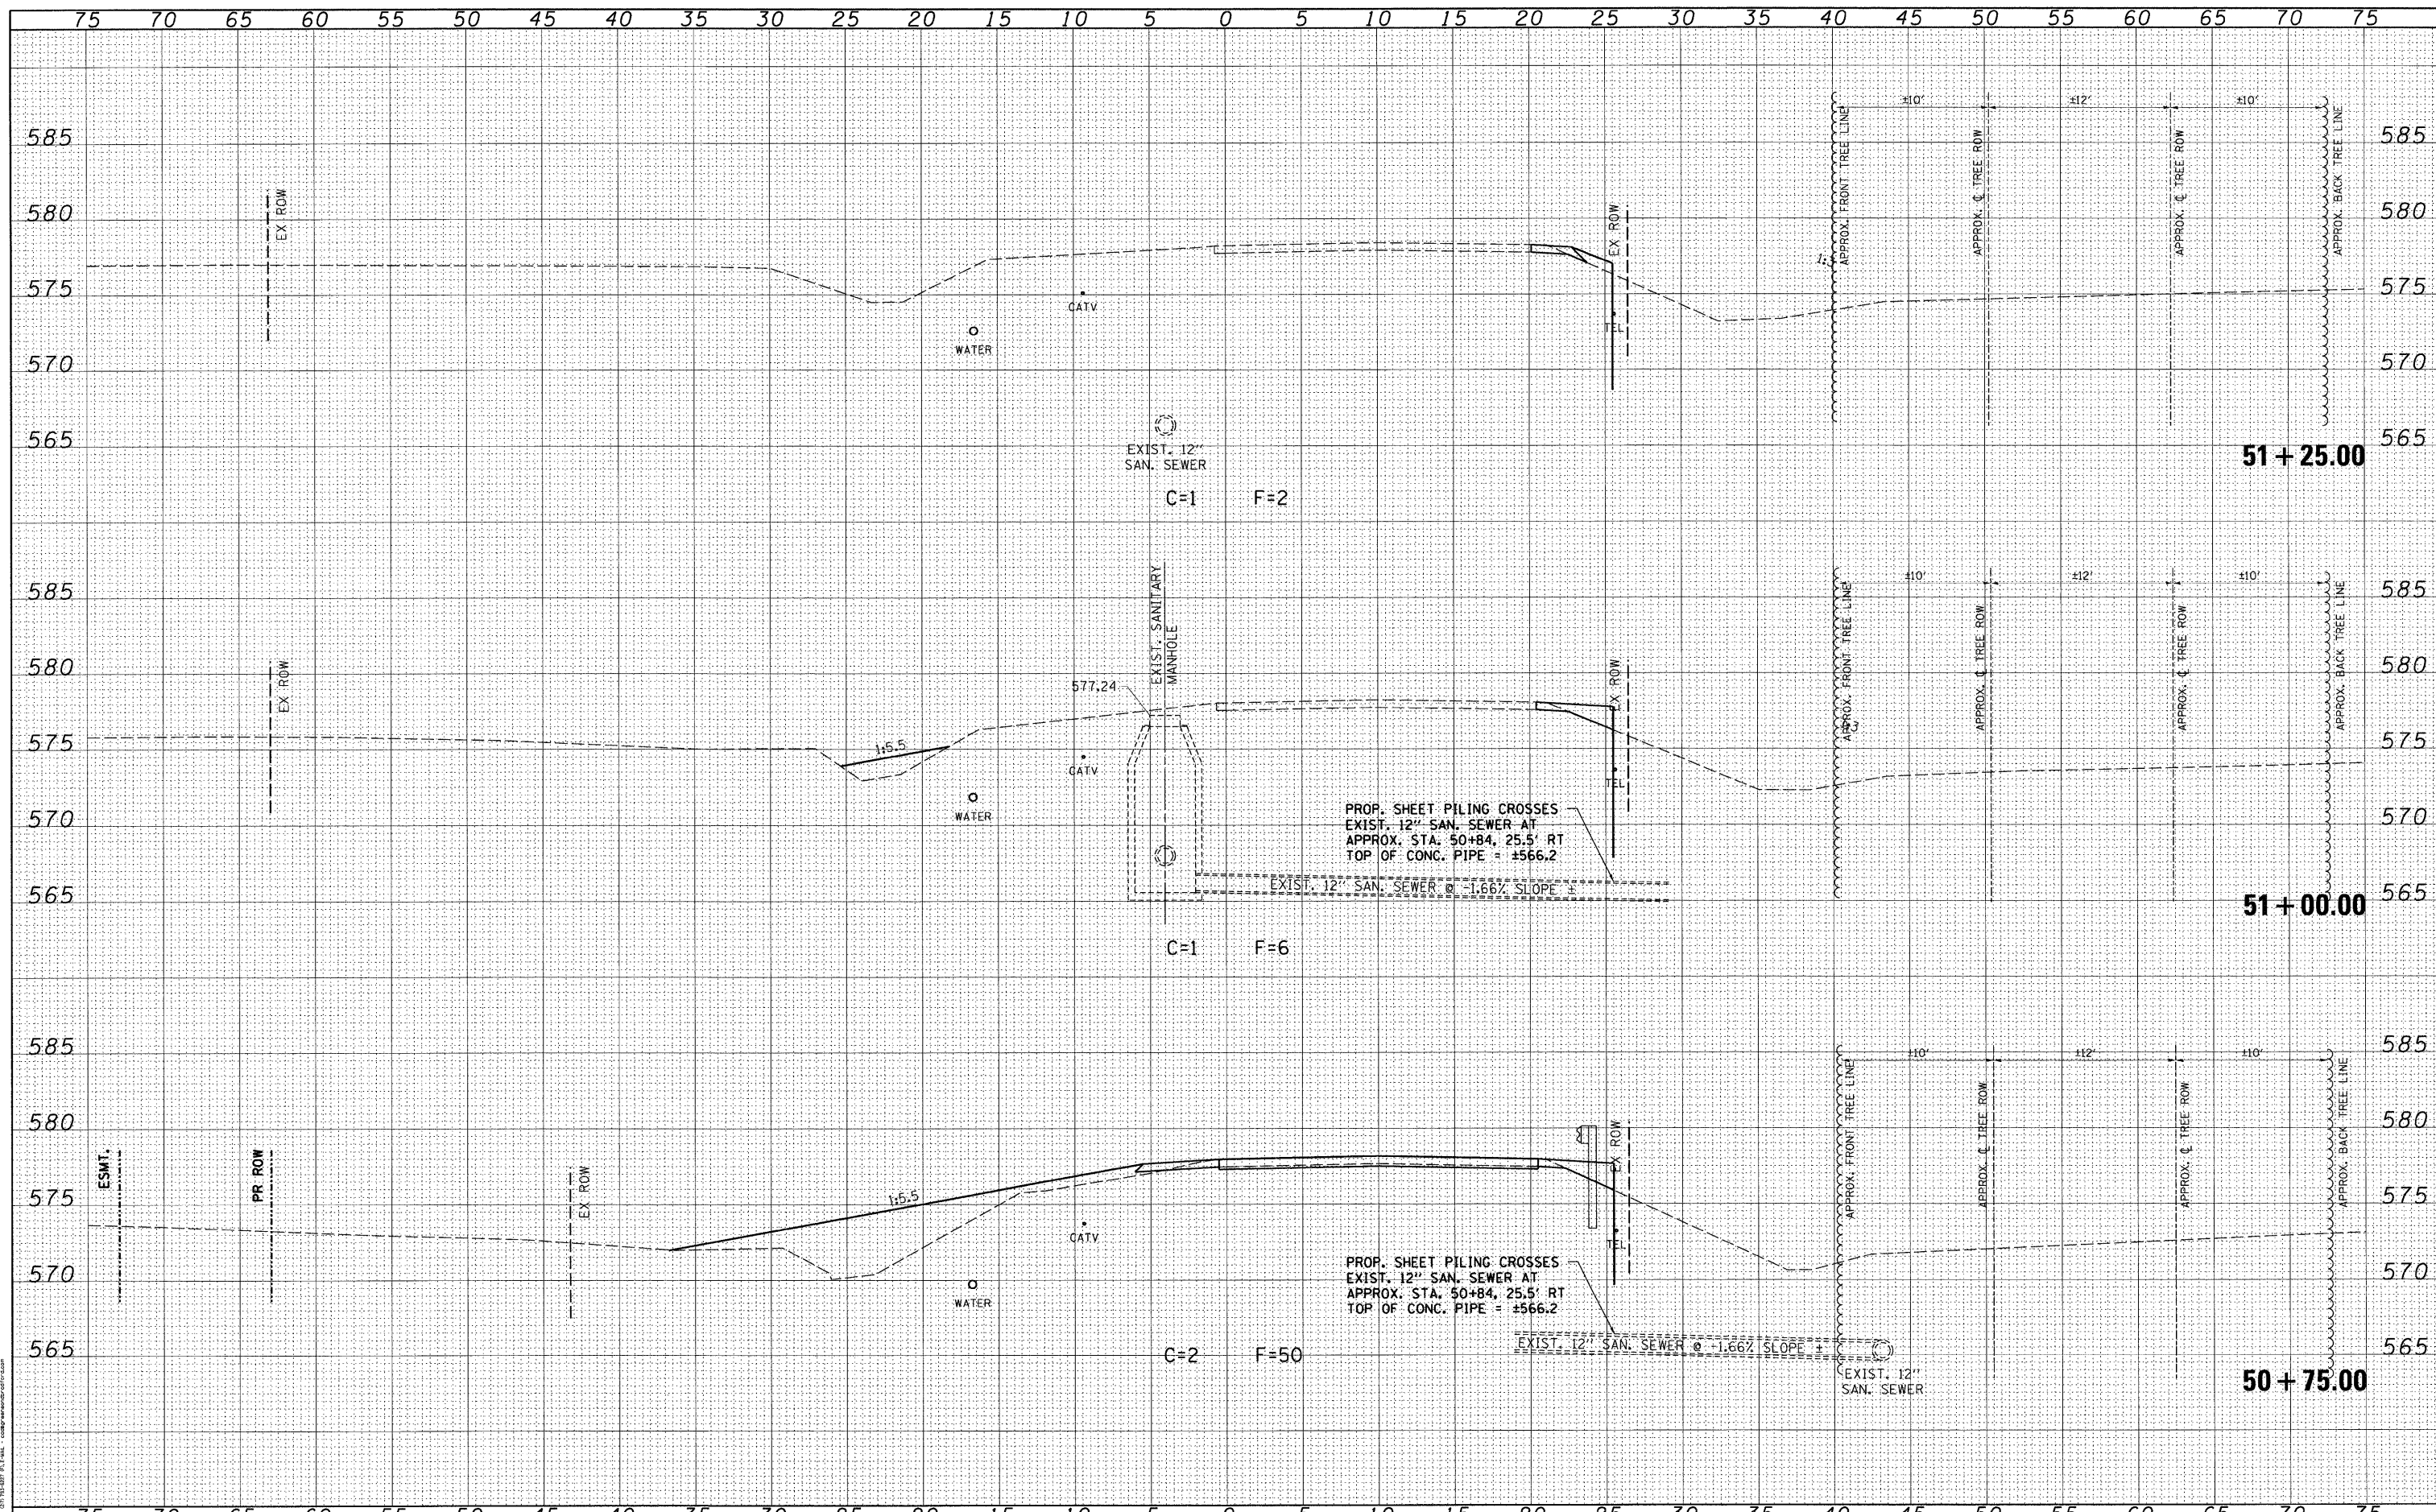

FILE NAME = J:\06167\DRAWINGS\06167-sht-xsht-phase1B.dgn
 USER NAME = Frankv
 PLOT SCALE = 5.0000' / in.
 PLOT DATE = 11/20/2009

DESIGNED - WCB	REVISED -
DRAWN - MDS	REVISED -
CHECKED - WCB	REVISED -
DATE - 9/29/09	REVISED -

**VILLAGE OF CHATHAM
 GORDON DRIVE IMPROVEMENTS**

CROSS SECTIONS - 5' x 3' BOX CULVERT

SCALE: 5'H : 5'V SHEET NO. OF SHEETS STA. 50+75.00 TO STA. 51+25.00

F.A.U. RTE.	SECTION	COUNTY	TOTAL SHEETS	SHEET NO.
8153	09-00028-01-DR	SANGAMON	32	29
CONTRACT NO. 93516				
FED. ROAD DIST. NO.	ILLINOIS FED. AID PROJECT	ARA-2085(009)		