


DATE	
BY	
SURVEYED	
PLOTTED	
NOTE BOOK	
AREAS	
AREAS CHECKED	
NO.	

DATE	
BY	
SURVEYED	
PLOTTED	
NOTE BOOK	
AREAS	
AREAS CHECKED	
NO.	

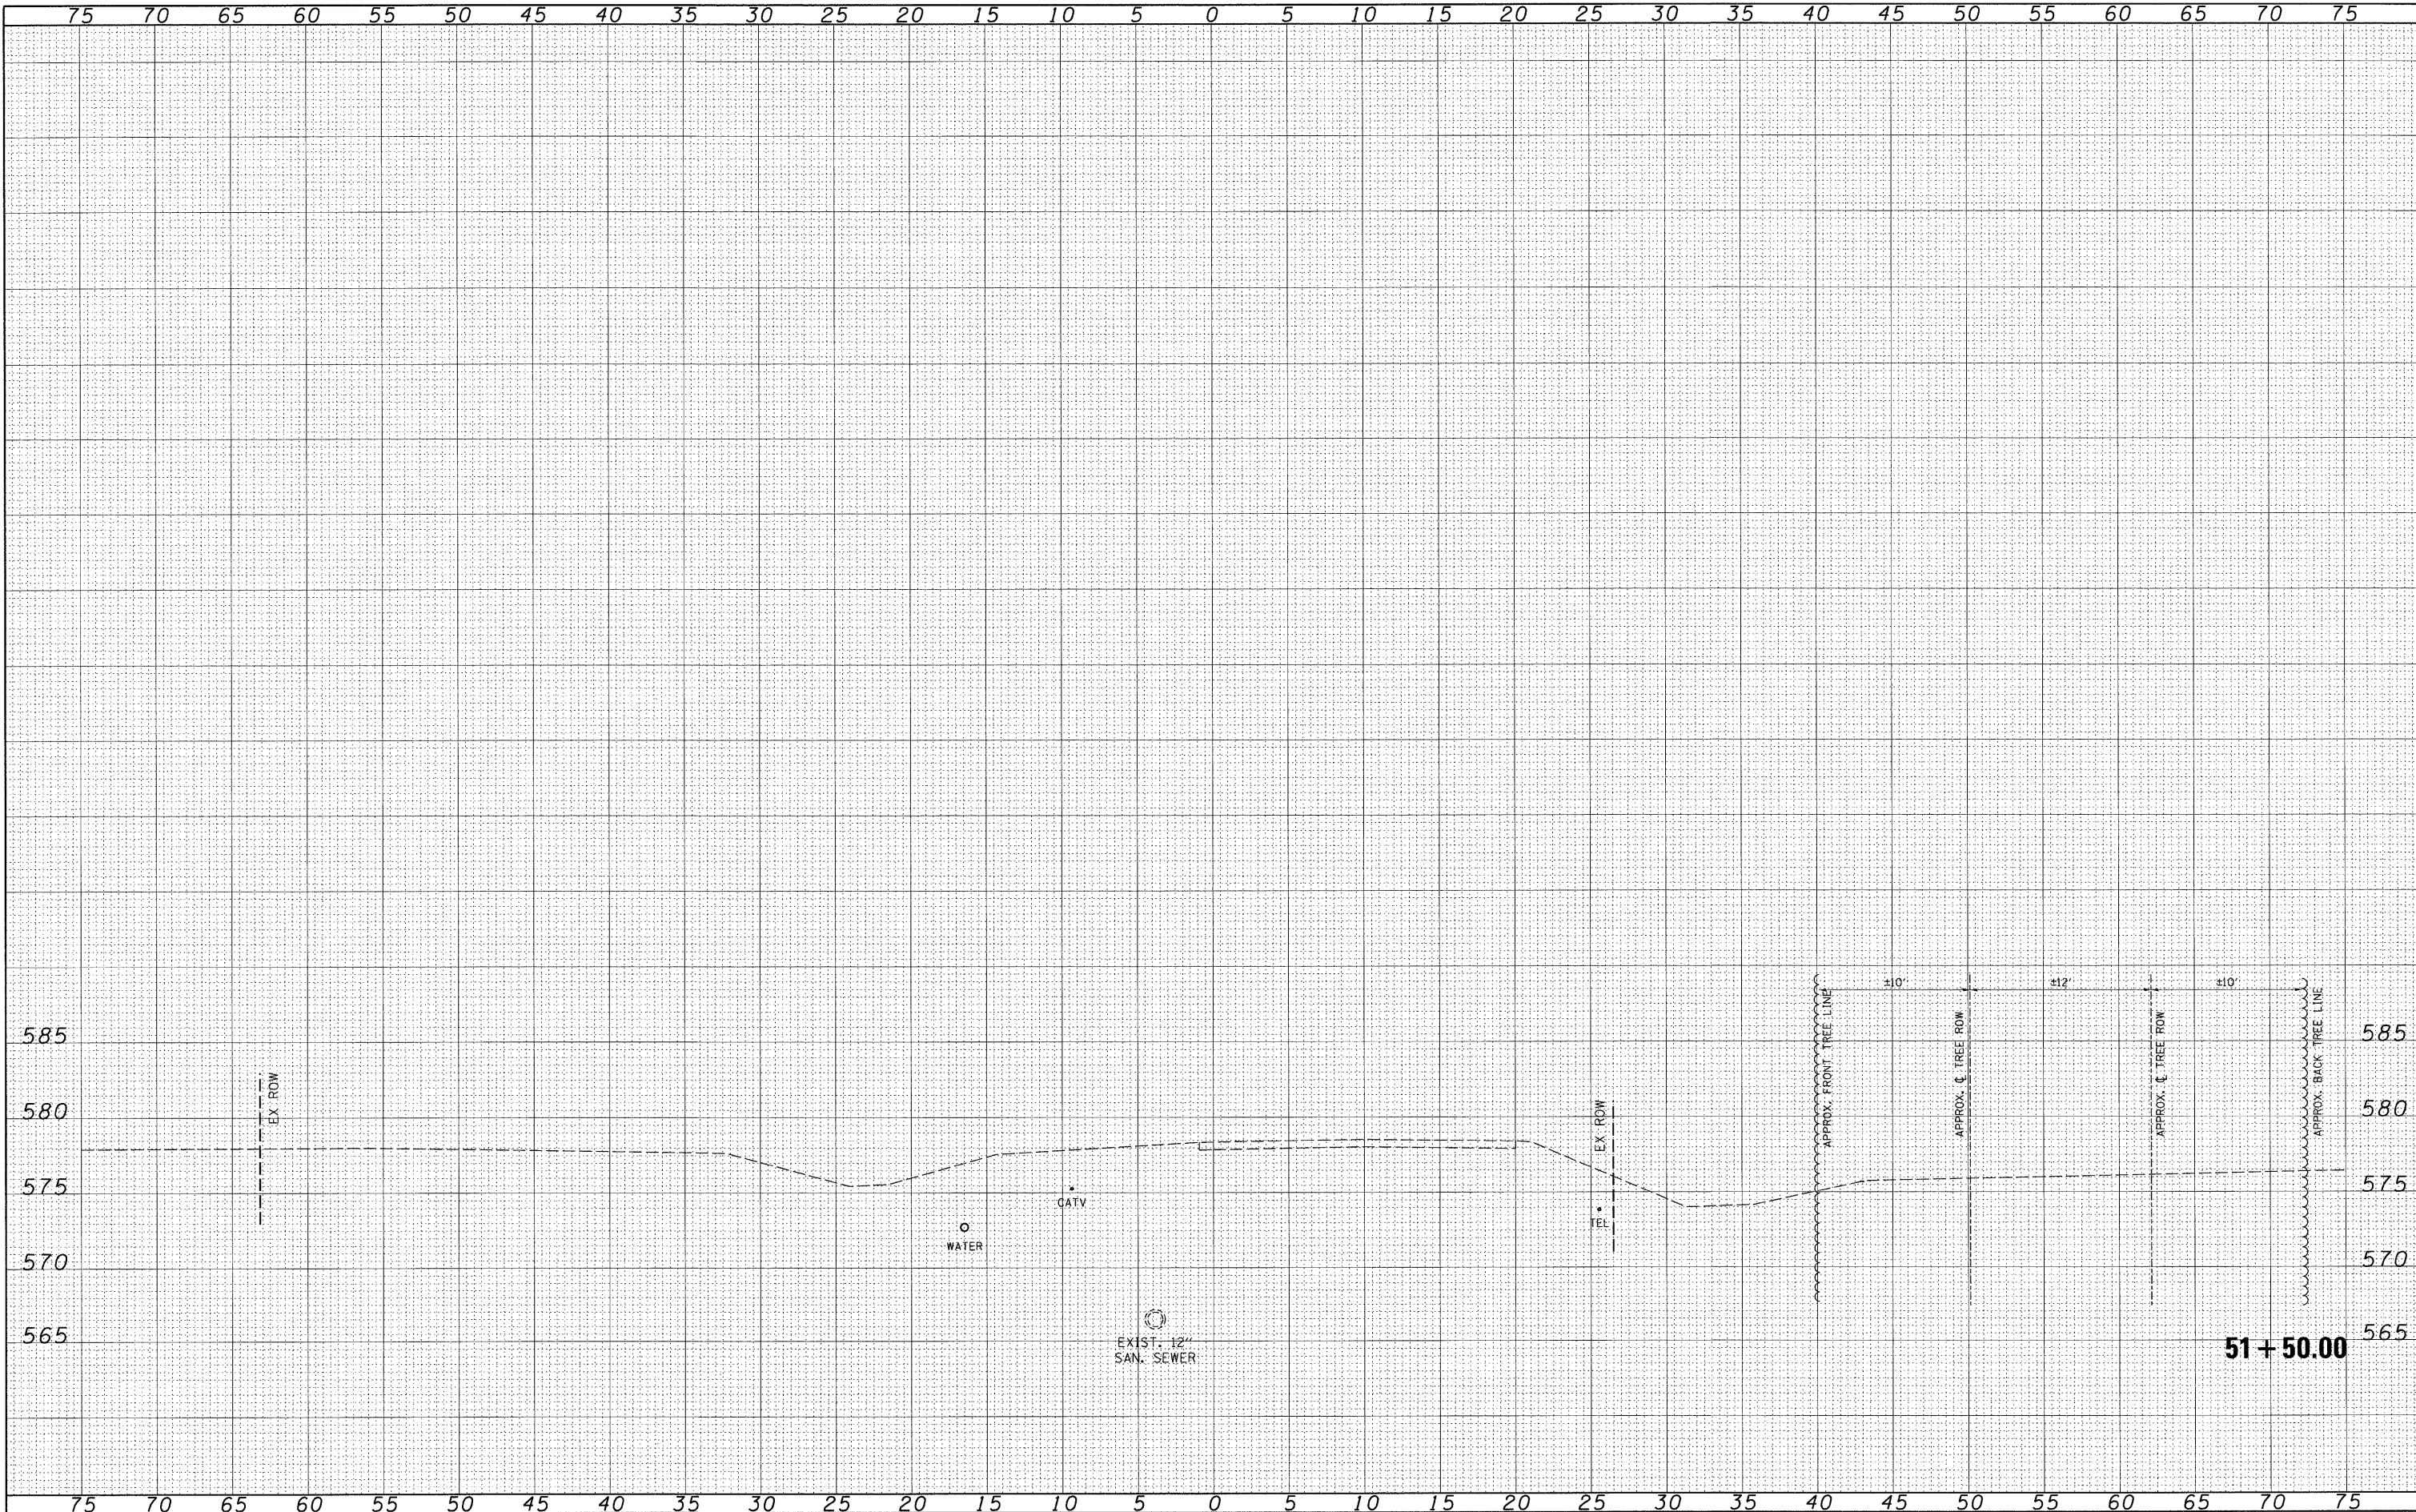

FILE NAME = J:\06167\DRAWINGS\06167-sht-xssht-phase1B.dgn
 USER NAME = frankv
 PLOT SCALE = 5.0000' / 1" =
 PLOT DATE = 11/20/2009

DESIGNED - WCB
 DRAWN - MDS
 CHECKED - WCB
 DATE - 9/29/09

REVISED -
 REVISED -
 REVISED -
 REVISED -

**VILLAGE OF CHATHAM
 GORDON DRIVE IMPROVEMENTS**

CROSS SECTIONS - 5' x 3' BOX CULVERT

SCALE: 5'H : 5'V SHEET NO. OF SHEETS STA. 51+50.00 TO STA. 51+50.00

F.A.U. RTE.	SECTION	COUNTY	TOTAL SHEETS	SHEET NO.
8153	09-00028-01-DR	SANGAMON	32	30
FED. ROAD DIST. NO.			ILLINOIS FED. AID PROJECT ARA-2085(009)	

51+50.00

PLOT DRIVER = V8.TDS700.P5.LOCAL.IDOT.pltcf9