


BY: _____ DATE: _____
 SURVEYED _____
 PLOTTED _____
 NOTE BOOK _____
 AREAS CHECKED _____
 NO. _____

BY: _____ DATE: _____
 SURVEYED _____
 PLOTTED _____
 NOTE BOOK _____
 AREAS CHECKED _____
 NO. _____

GREENE & BRADFORD, INC.
 CIVIL ENGINEERS
 1000 N. WASHINGTON ST., SUITE 200
 CHAMPAIGN, ILLINOIS 61820
 PHONE: 219.244.1111 FAX: 219.244.1112
 WWW.GREENE-AND-BRADFORD.COM

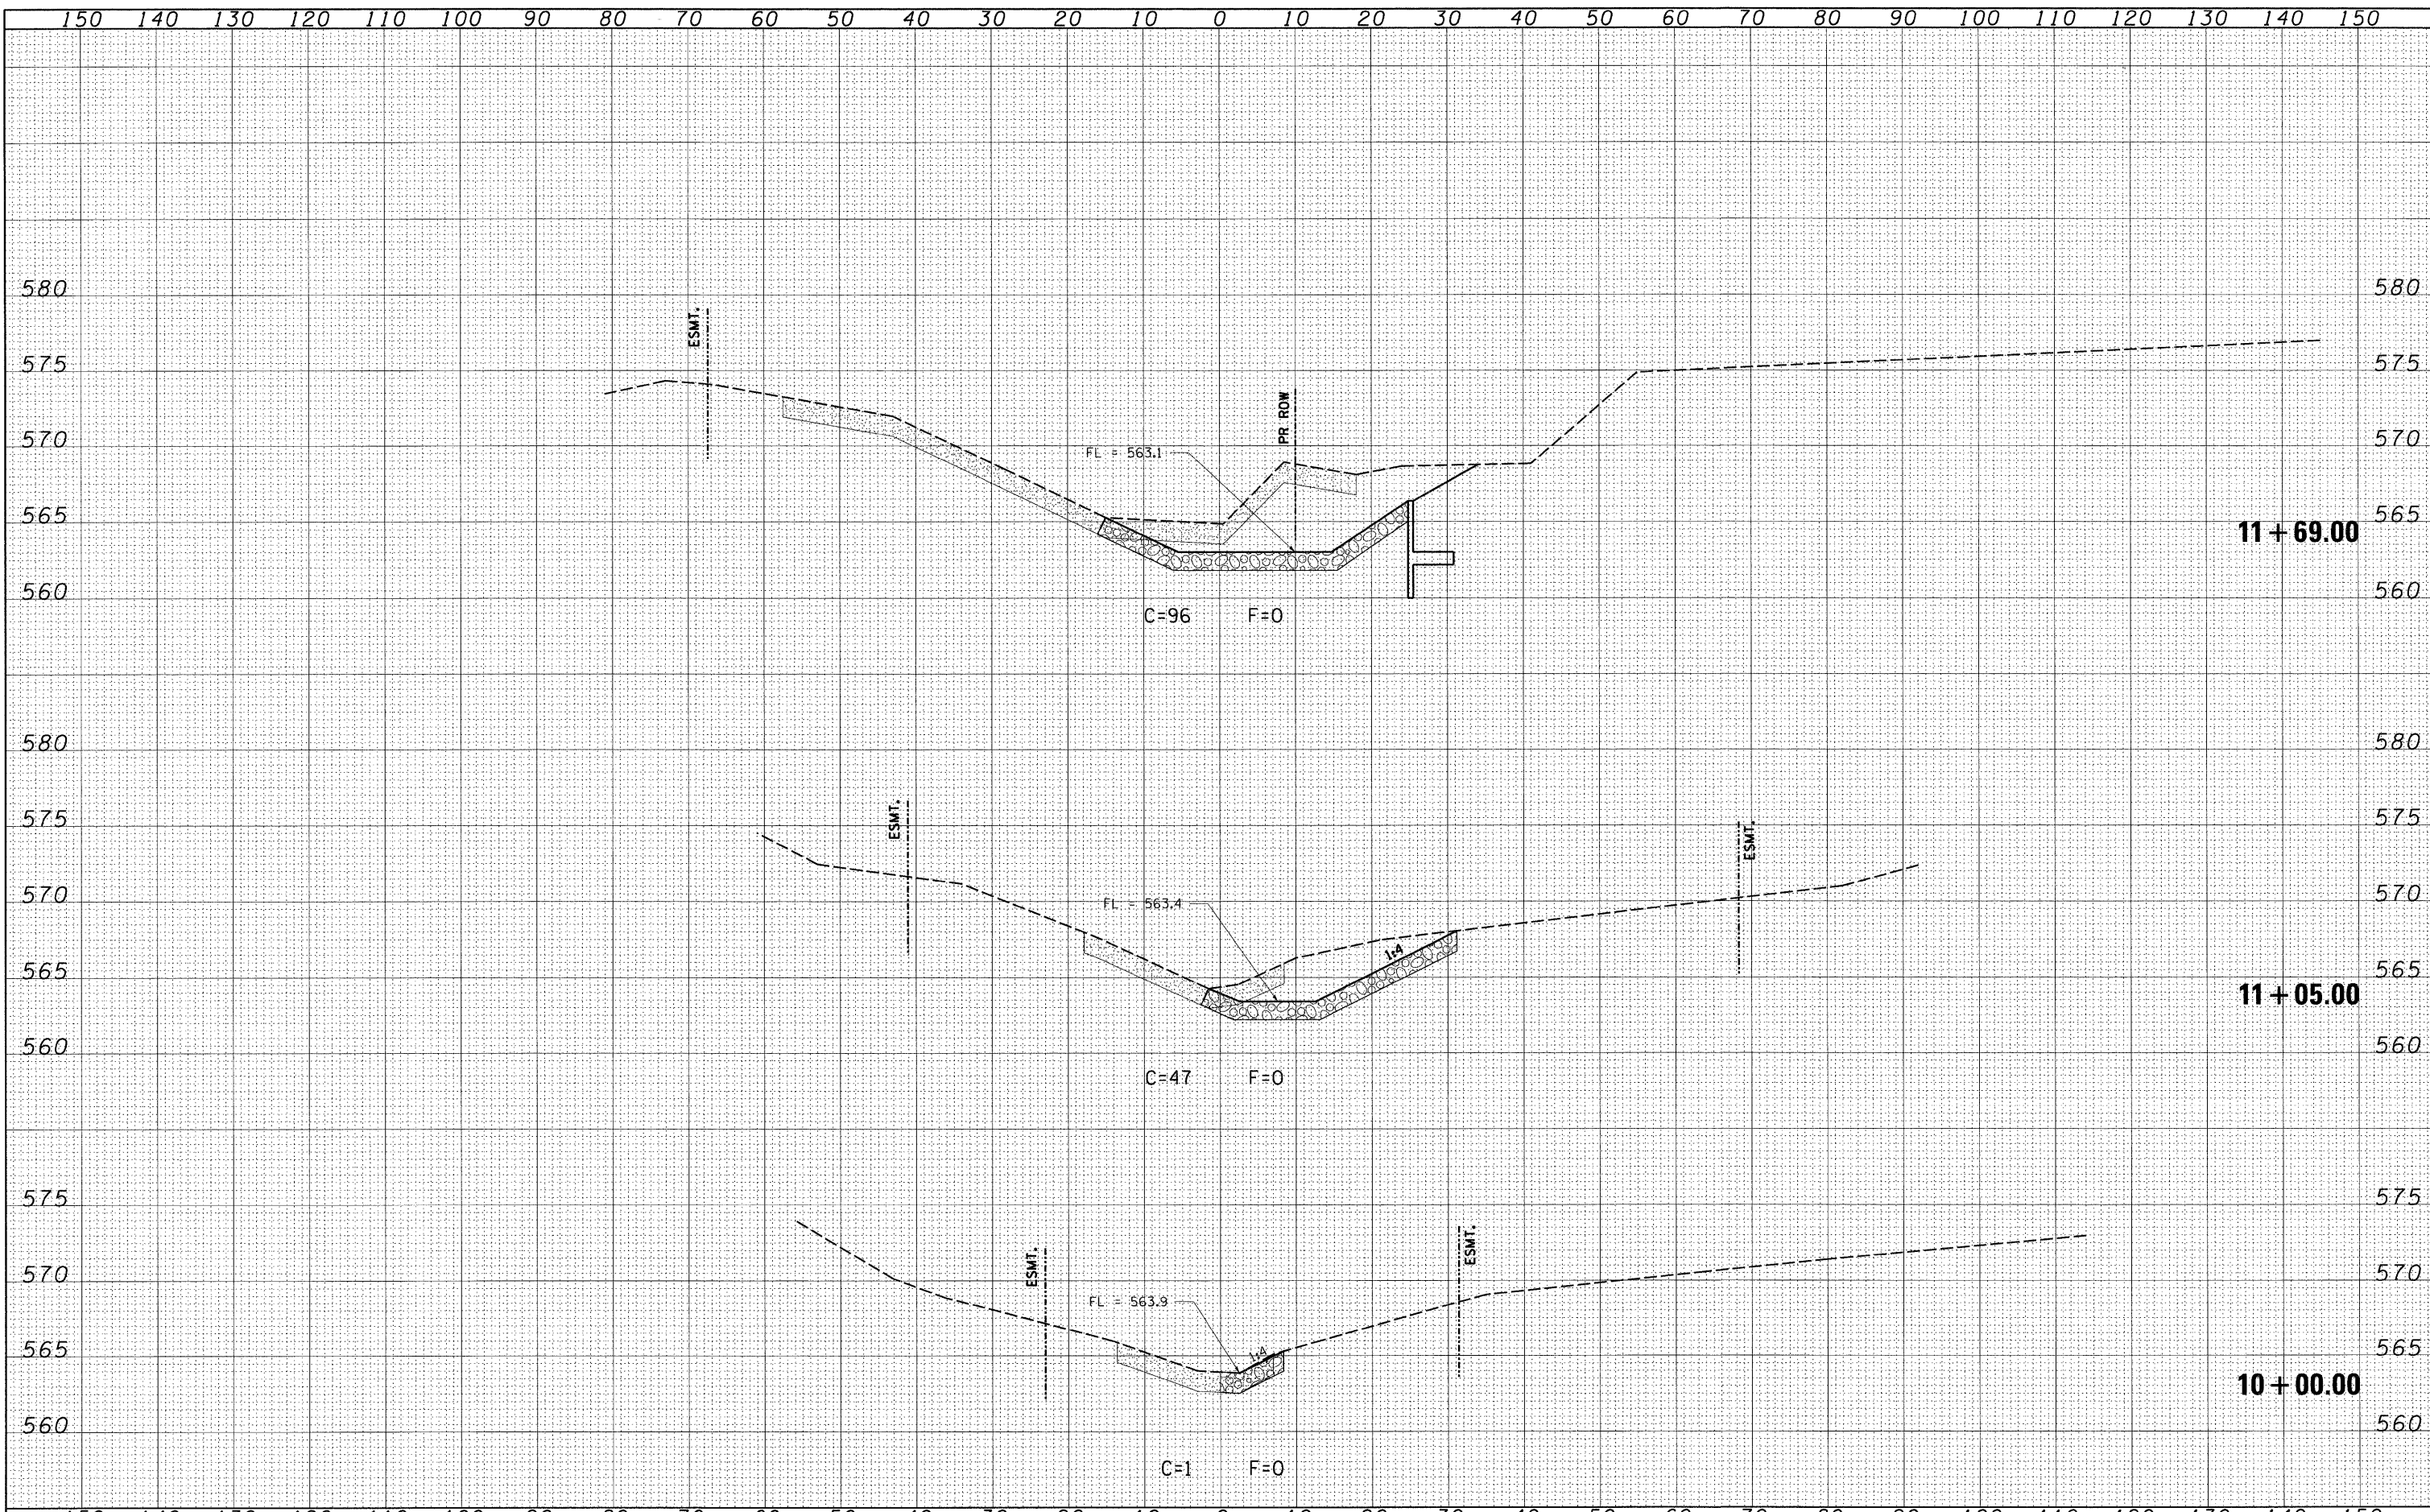

FILE NAME = J:\06167\DRAWINGS\06167-sht-xssht-channel.dgn	USER NAME = Frankv	DESIGNED - WCB	REVISED -	VILLAGE OF CHATHAM GORDON DRIVE IMPROVEMENTS	CROSS SECTIONS - S.N. 084-8011 CHANNEL				F.A.U. RTE. 8153	SECTION 09-00028-01-DR	COUNTY SANGAMON	TOTAL SHEETS 32	SHEET NO. 31
PLOT SCALE = 10.0000' / in.	CHECKED - WCB	DRAWN - MDS	REVISED -		SCALE:	SHEET NO. OF	SHEETS	STA. 10+00.00 TO STA. 11+69.00	CONTRACT NO. 93510				
PLOT DATE = 11/20/2009	DATE - 10/05/09	CHECKED - WCB	REVISED -		FED. ROAD DIST. NO. ILLINOIS FED. AID PROJECT ARA-5082(009)								
Q&B PROJECT: 06167		DATE - 10/05/09	REVISED -										