


BY \_\_\_\_\_ DATE \_\_\_\_\_  
 SURVEYED \_\_\_\_\_  
 PLOTTED \_\_\_\_\_  
 NOTE BOOK \_\_\_\_\_  
 AREAS CHECKED \_\_\_\_\_

BY \_\_\_\_\_ DATE \_\_\_\_\_  
 SURVEYED \_\_\_\_\_  
 PLOTTED \_\_\_\_\_  
 NOTE BOOK \_\_\_\_\_  
 AREAS CHECKED \_\_\_\_\_

GREENE & BRADFORD, INC.  
 CIVIL ENGINEERS  
 1000 N. WASHINGTON ST., SUITE 200  
 CHAMPAIGN, ILLINOIS 61820  
 PHONE: 219.244.8800  
 FAX: 219.244.8801  
 WWW: WWW.GREENE-AND-BRADFORD.COM

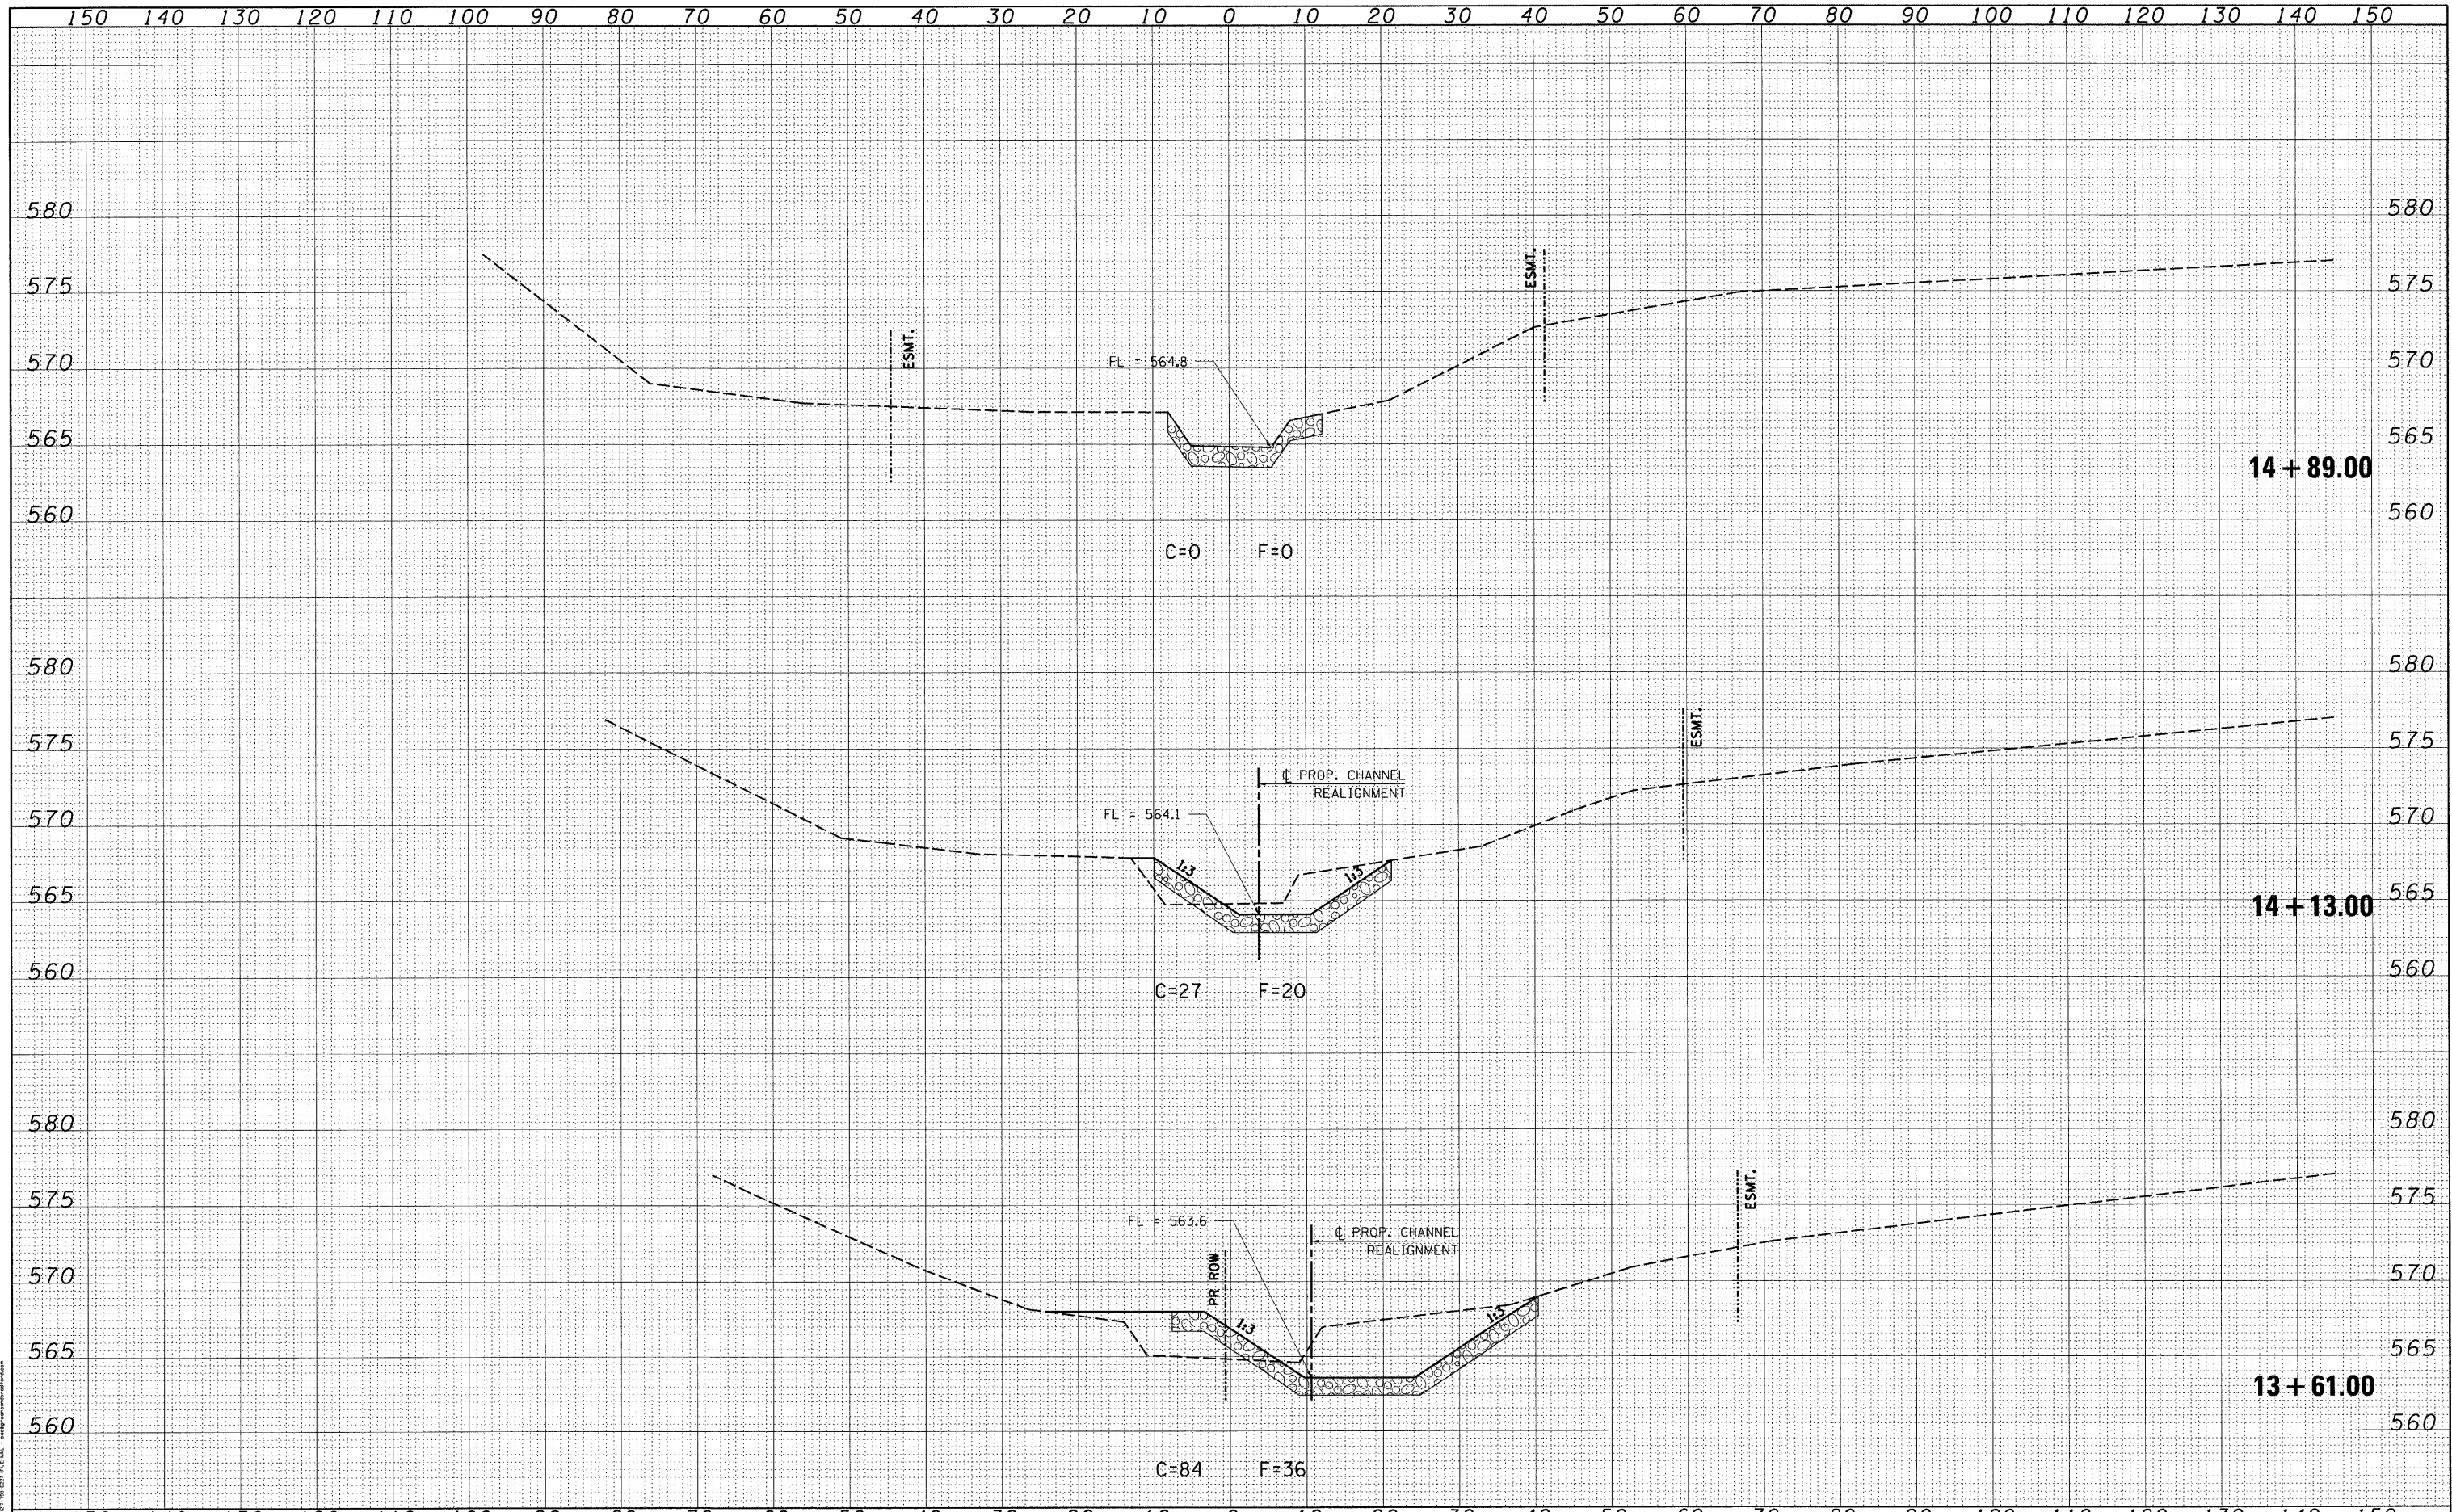

FILE NAME = J:\06167\DRAWINGS\06167-sht-xshst-channel.dgn	USER NAME = frankv	DESIGNED - WCB	REVISED -	<b>VILLAGE OF CHATHAM GORDON DRIVE IMPROVEMENTS</b>	<b>CROSS SECTIONS - S.N. 084-8011 CHANNEL</b>			F.A.U. RTE. 8153	SECTION 09-00028-01-DR	COUNTY SANGAMON	TOTAL SHEETS 32	SHEET NO. 32
G&B PROJECT: 06167	PLOT SCALE = 10.0000' / 1" IN.	CHECKED - WCB	REVISED -		SCALE:	SHEET NO. OF SHEETS	STA. 13+61.00 TO STA. 14+89.00	CONTRACT NO. 93516				
PLOT DATE = 11/20/2009	DATE = 10/05/09	REVISED -	REVISED -		FED. ROAD DIST. NO. ILLINOIS FED. AID PROJECT ARA-50820091							
PLOT DRIVER = VB1-TDS700.PS.LOCAL_1001.plt\Fg												