


DATE	
BY	
DESIGNED	
PLANNED	
ALIGNED	
CHECKED	
FILE NAME	
PLAN	
NOTE BOOK	
NO.	

DATE	
BY	
DESIGNED	
PLANNED	
GRADES	
CHECKED	
STRUCTURE	
NOTATIONS	
PROFILE	
NOTE BOOK	
NO.	

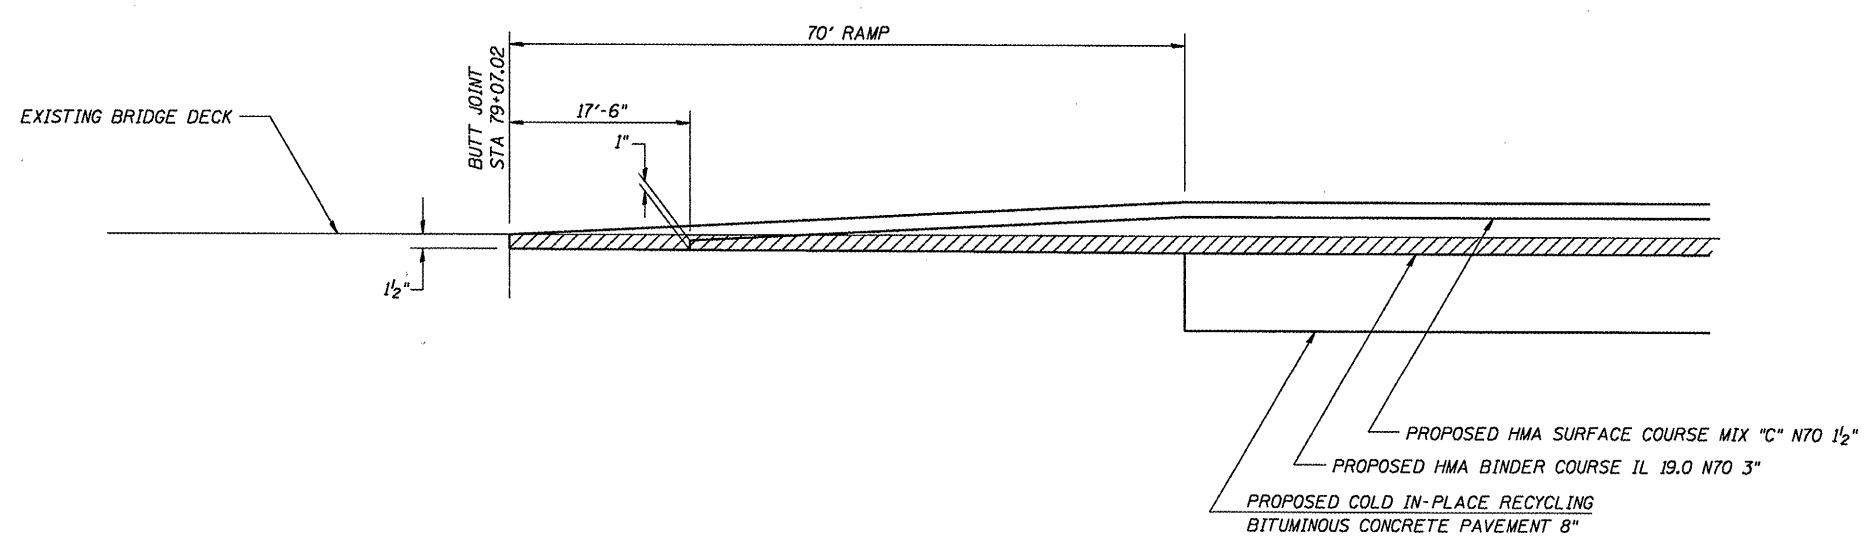


INDICATES PROPOSED HMA SURFACE REMOVAL 1 3/4"

TRANSITION HMA SURFACE REMOVAL FROM 1 1/2" AT STA 79+07.02 TO 1 3/4" AT STA 79+77.02

TRANSITION BINDER COURSE FROM 1" AT STA 79+24.52 TO 4" AT STA 79+77.02

SECTION A-A

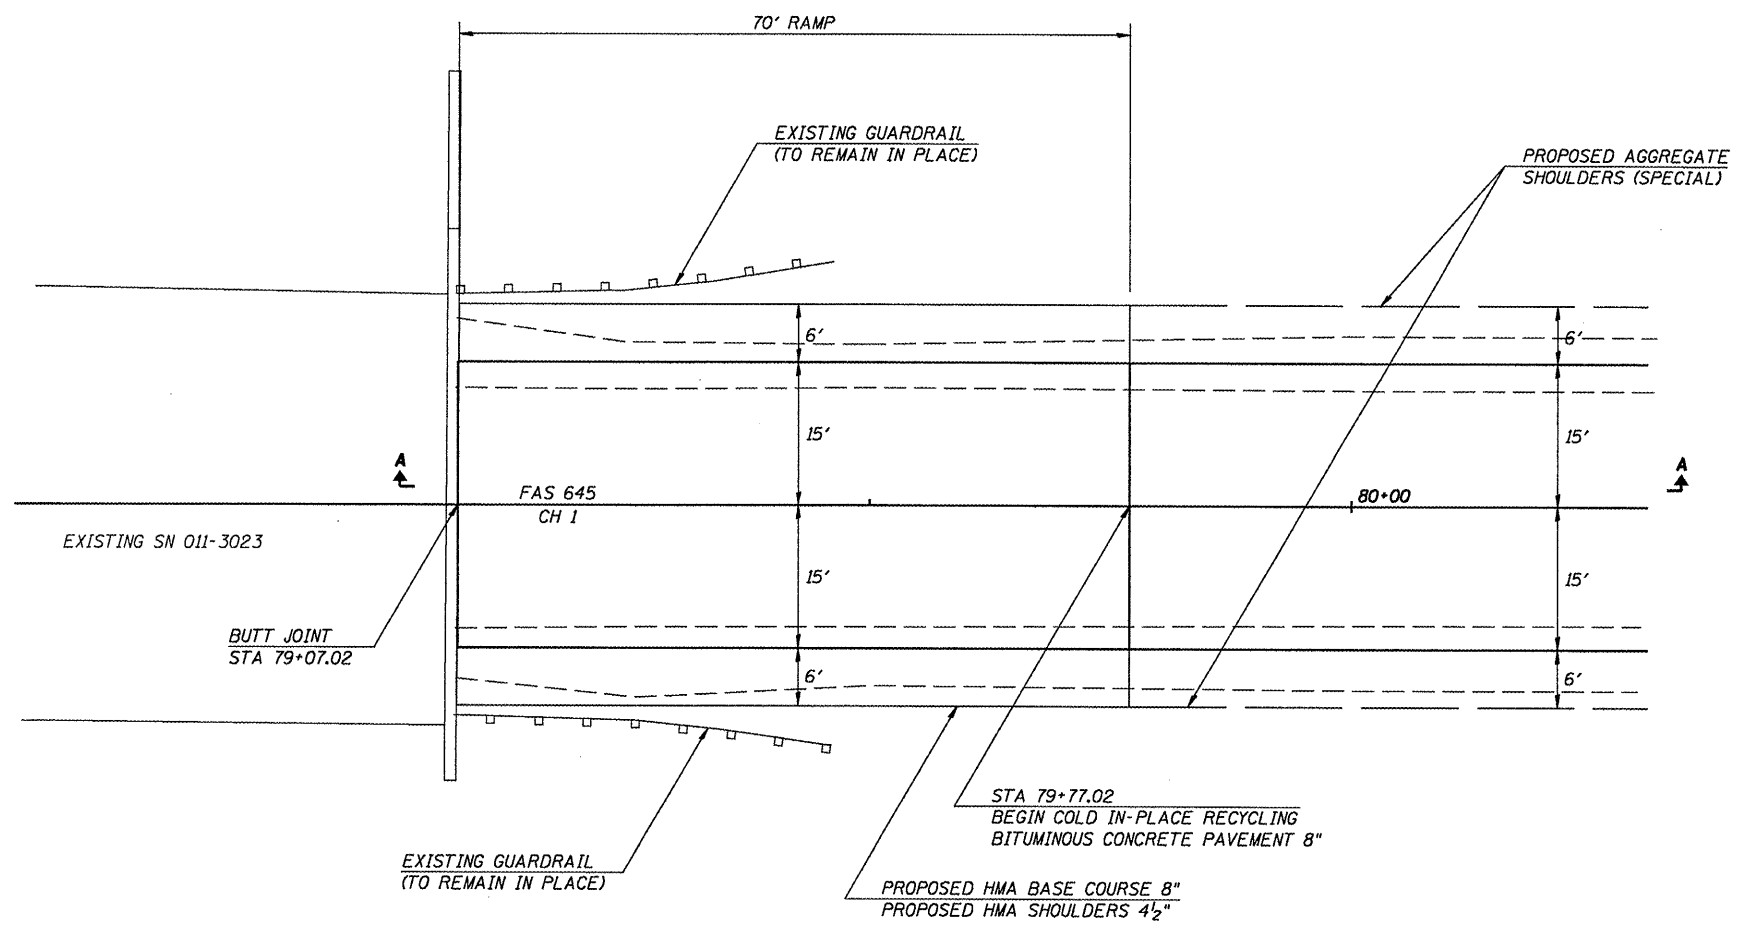

PLAN

**CEC** Cummins Engineering Corporation  
Civil and Structural Engineering

JOB = 2233	DESIGNED - NAK	REVISED -
FILE NAME = 2233 butt_jts.dgn	DRAWN - AJH	REVISED -
PLOT SCALE = 20.0000 sf / IN.	CHECKED -	REVISED -
PLOT DATE = 11/28/2009	DATE - 8/5/2009	REVISED -

**CHRISTIAN COUNTY  
CH 1 IMPROVEMENTS**

<b>BUTT JOINT DETAILS</b>	
SCALE:	SHEET NO. OF SHEETS STA. TO STA.

F.A.S. RTE. 645	SECTION 05-00071-05-R5	COUNTY CHRISTIAN	TOTAL SHEETS 28	SHEET NO. 17
CONTRACT NO.				
FED. ROAD DIST. NO. ILLINOIS FED. AID PROJECT				

93517