


DATE	
BY	
DESIGNED	
CHECKED	
PLANNED	
NOTED	
NO.	

DATE	
BY	
DESIGNED	
CHECKED	
PLANNED	
NOTED	
NO.	


 INDICATES PROPOSED HMA SURFACE REMOVAL 1 3/4"

TRANSITION HMA SURFACE REMOVAL FROM
1 1/2" AT STA 334+31.66 TO 1 3/4" AT STA 335+01.66

TRANSITION BINDER COURSE FROM
1" AT STA 334+49.16 TO 4" AT STA 335+01.66

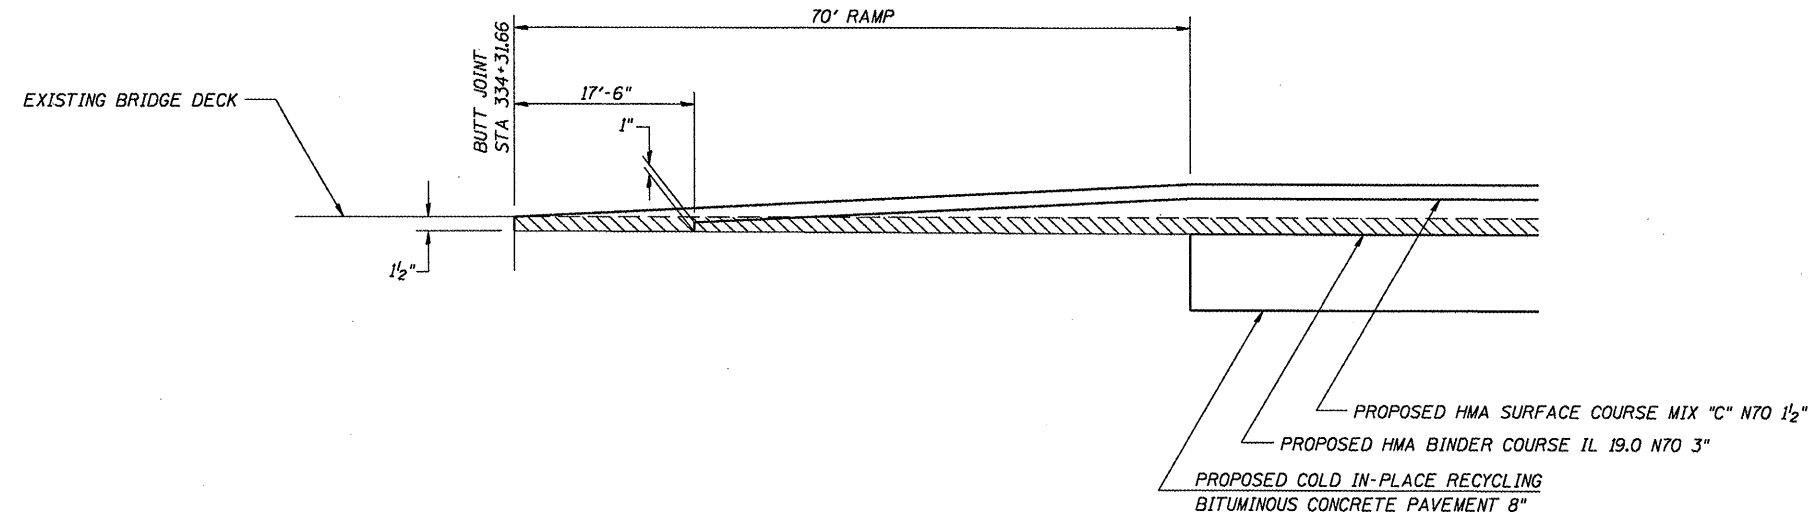

SECTION A-A

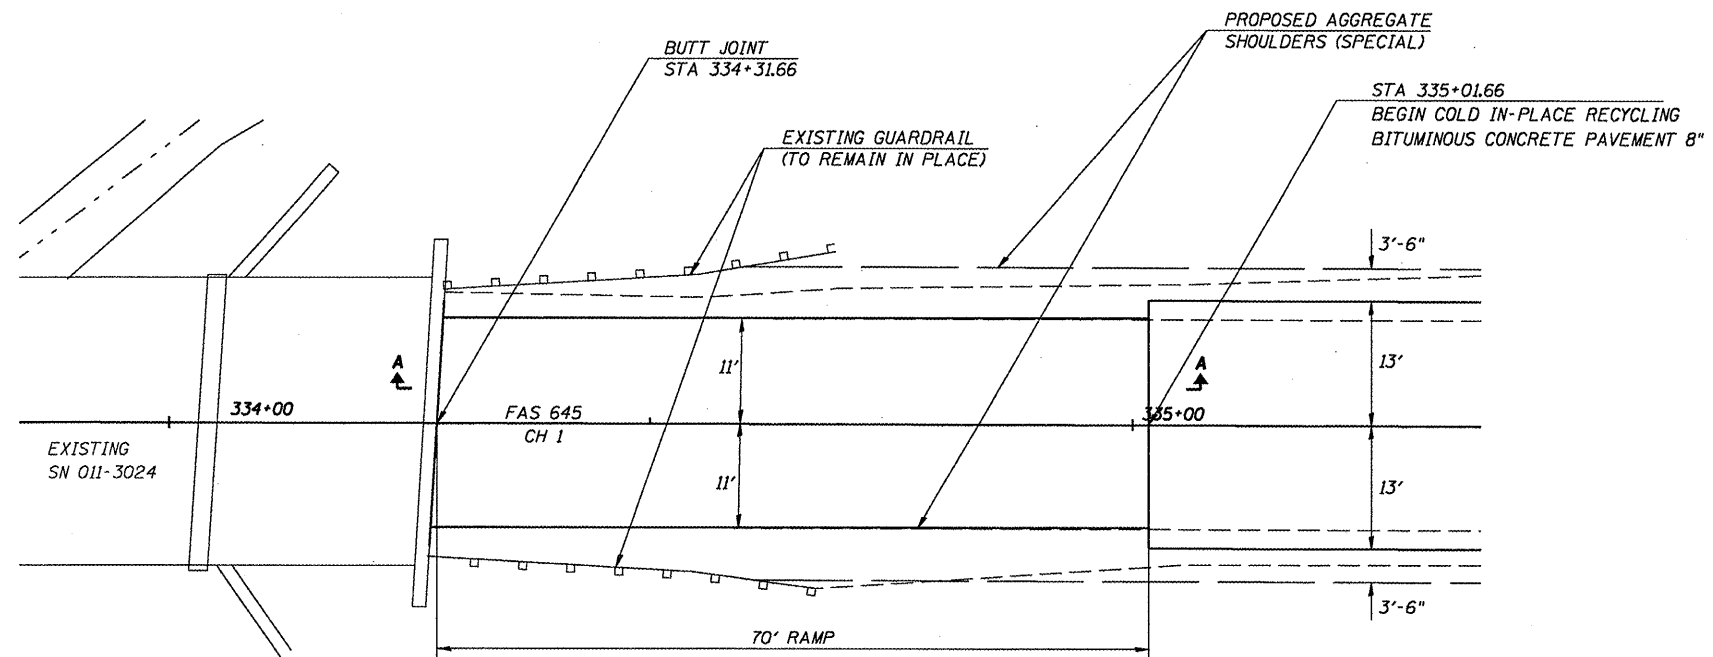

PLAN

CEC Cummins
Engineering
Corporation
Civil and Structural Engineering

JOB = 2233	DESIGNED - NAK	REVISED -
FILE NAME = 2233 butt_jta.dgn	DRAWN - AJH	REVISED -
PLOT SCALE = 20,000 sf / IN.	CHECKED -	REVISED -
PLOT DATE = 11/20/2009	DATE - 8/5/2009	REVISED -

**CHRISTIAN COUNTY
CH 1 IMPROVEMENTS**

BUTT JOINT DETAILS

SCALE: SHEET NO. OF SHEETS STA. TO STA.

F.A.S. RTE.	SECTION	COUNTY	TOTAL SHEETS	SHEET NO.
645	05-00071-05-RS	CHRISTIAN	28	19
CONTRACT NO.				
FED. ROAD DIST. NO. ILLINOIS FED. AID PROJECT				

93517