


DATE	
BY	
FINAL SURVEY	
CHECKED	
PLOTTED	
TEMPLATE	
AREAS	
CHECKED	
NO.	

DATE	
BY	
ORIGINAL SURVEY	
CHECKED	
PLOTTED	
TEMPLATE	
AREAS	
CHECKED	
NO.	

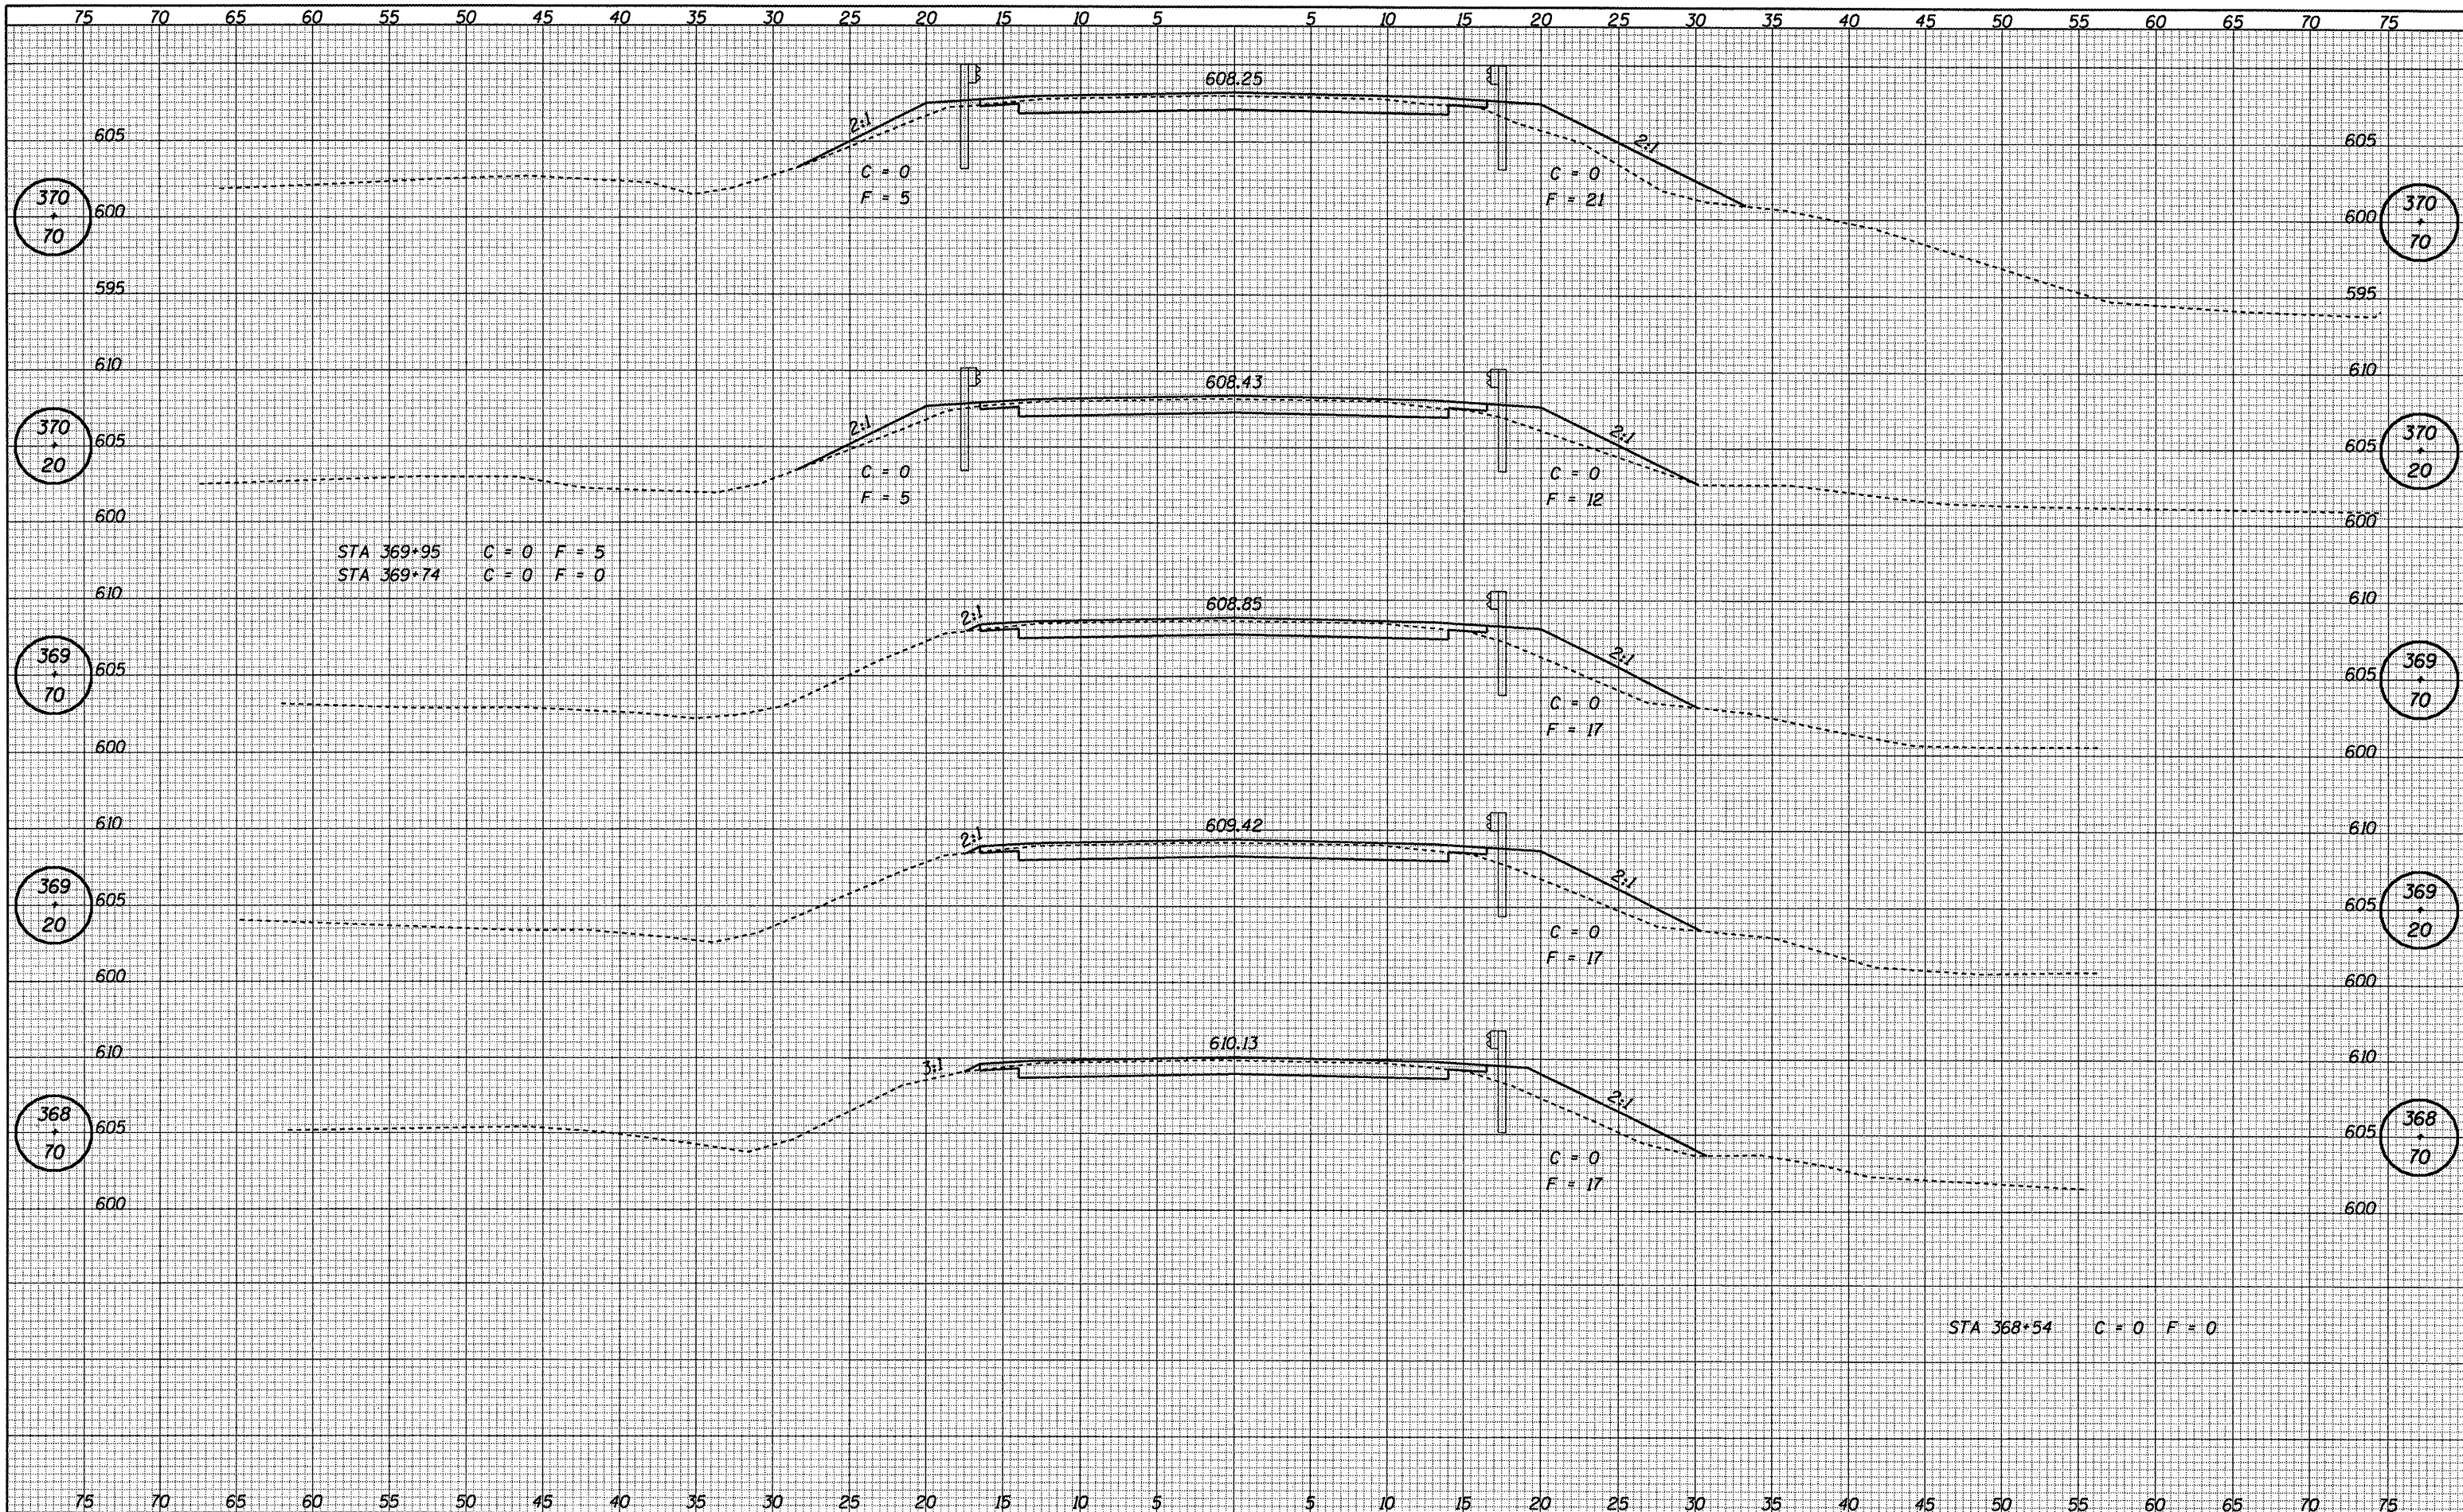

CEC Cummins Engineering Corporation
Civil and Structural Engineering

JOB = 2233	DESIGNED - NAK	REVISED -
FILE NAME = 2233xsec.dgn	DRAWN - AJH	REVISED -
PLOT SCALE = 10,000 sf / IN.	CHECKED - 8/5/2009	REVISED -
PLOT DATE = 11/28/2009	DATE -	REVISED -

**CHRISTIAN COUNTY
CH 1 IMPROVEMENTS**

CROSS SECTIONS - CH 1	
STA.	TO STA.

F.A.S. RTE.	SECTION	COUNTY	TOTAL SHEETS	SHEET NO.
645	05-00071-05-RS	CHRISTIAN	28	26
CH 1				CONTRACT NO.
FED. ROAD DIST. NO.	ILLINOIS FED. AID PROJECT			

93517