


DATE	
BY	
REVISIONS	
SURVEY	
PLOTTED	
TEMPLATE	
AREAS	
CHECKED	
NO.	

DATE	
BY	
REVISIONS	
SURVEY	
PLOTTED	
TEMPLATE	
AREAS	
CHECKED	
NO.	

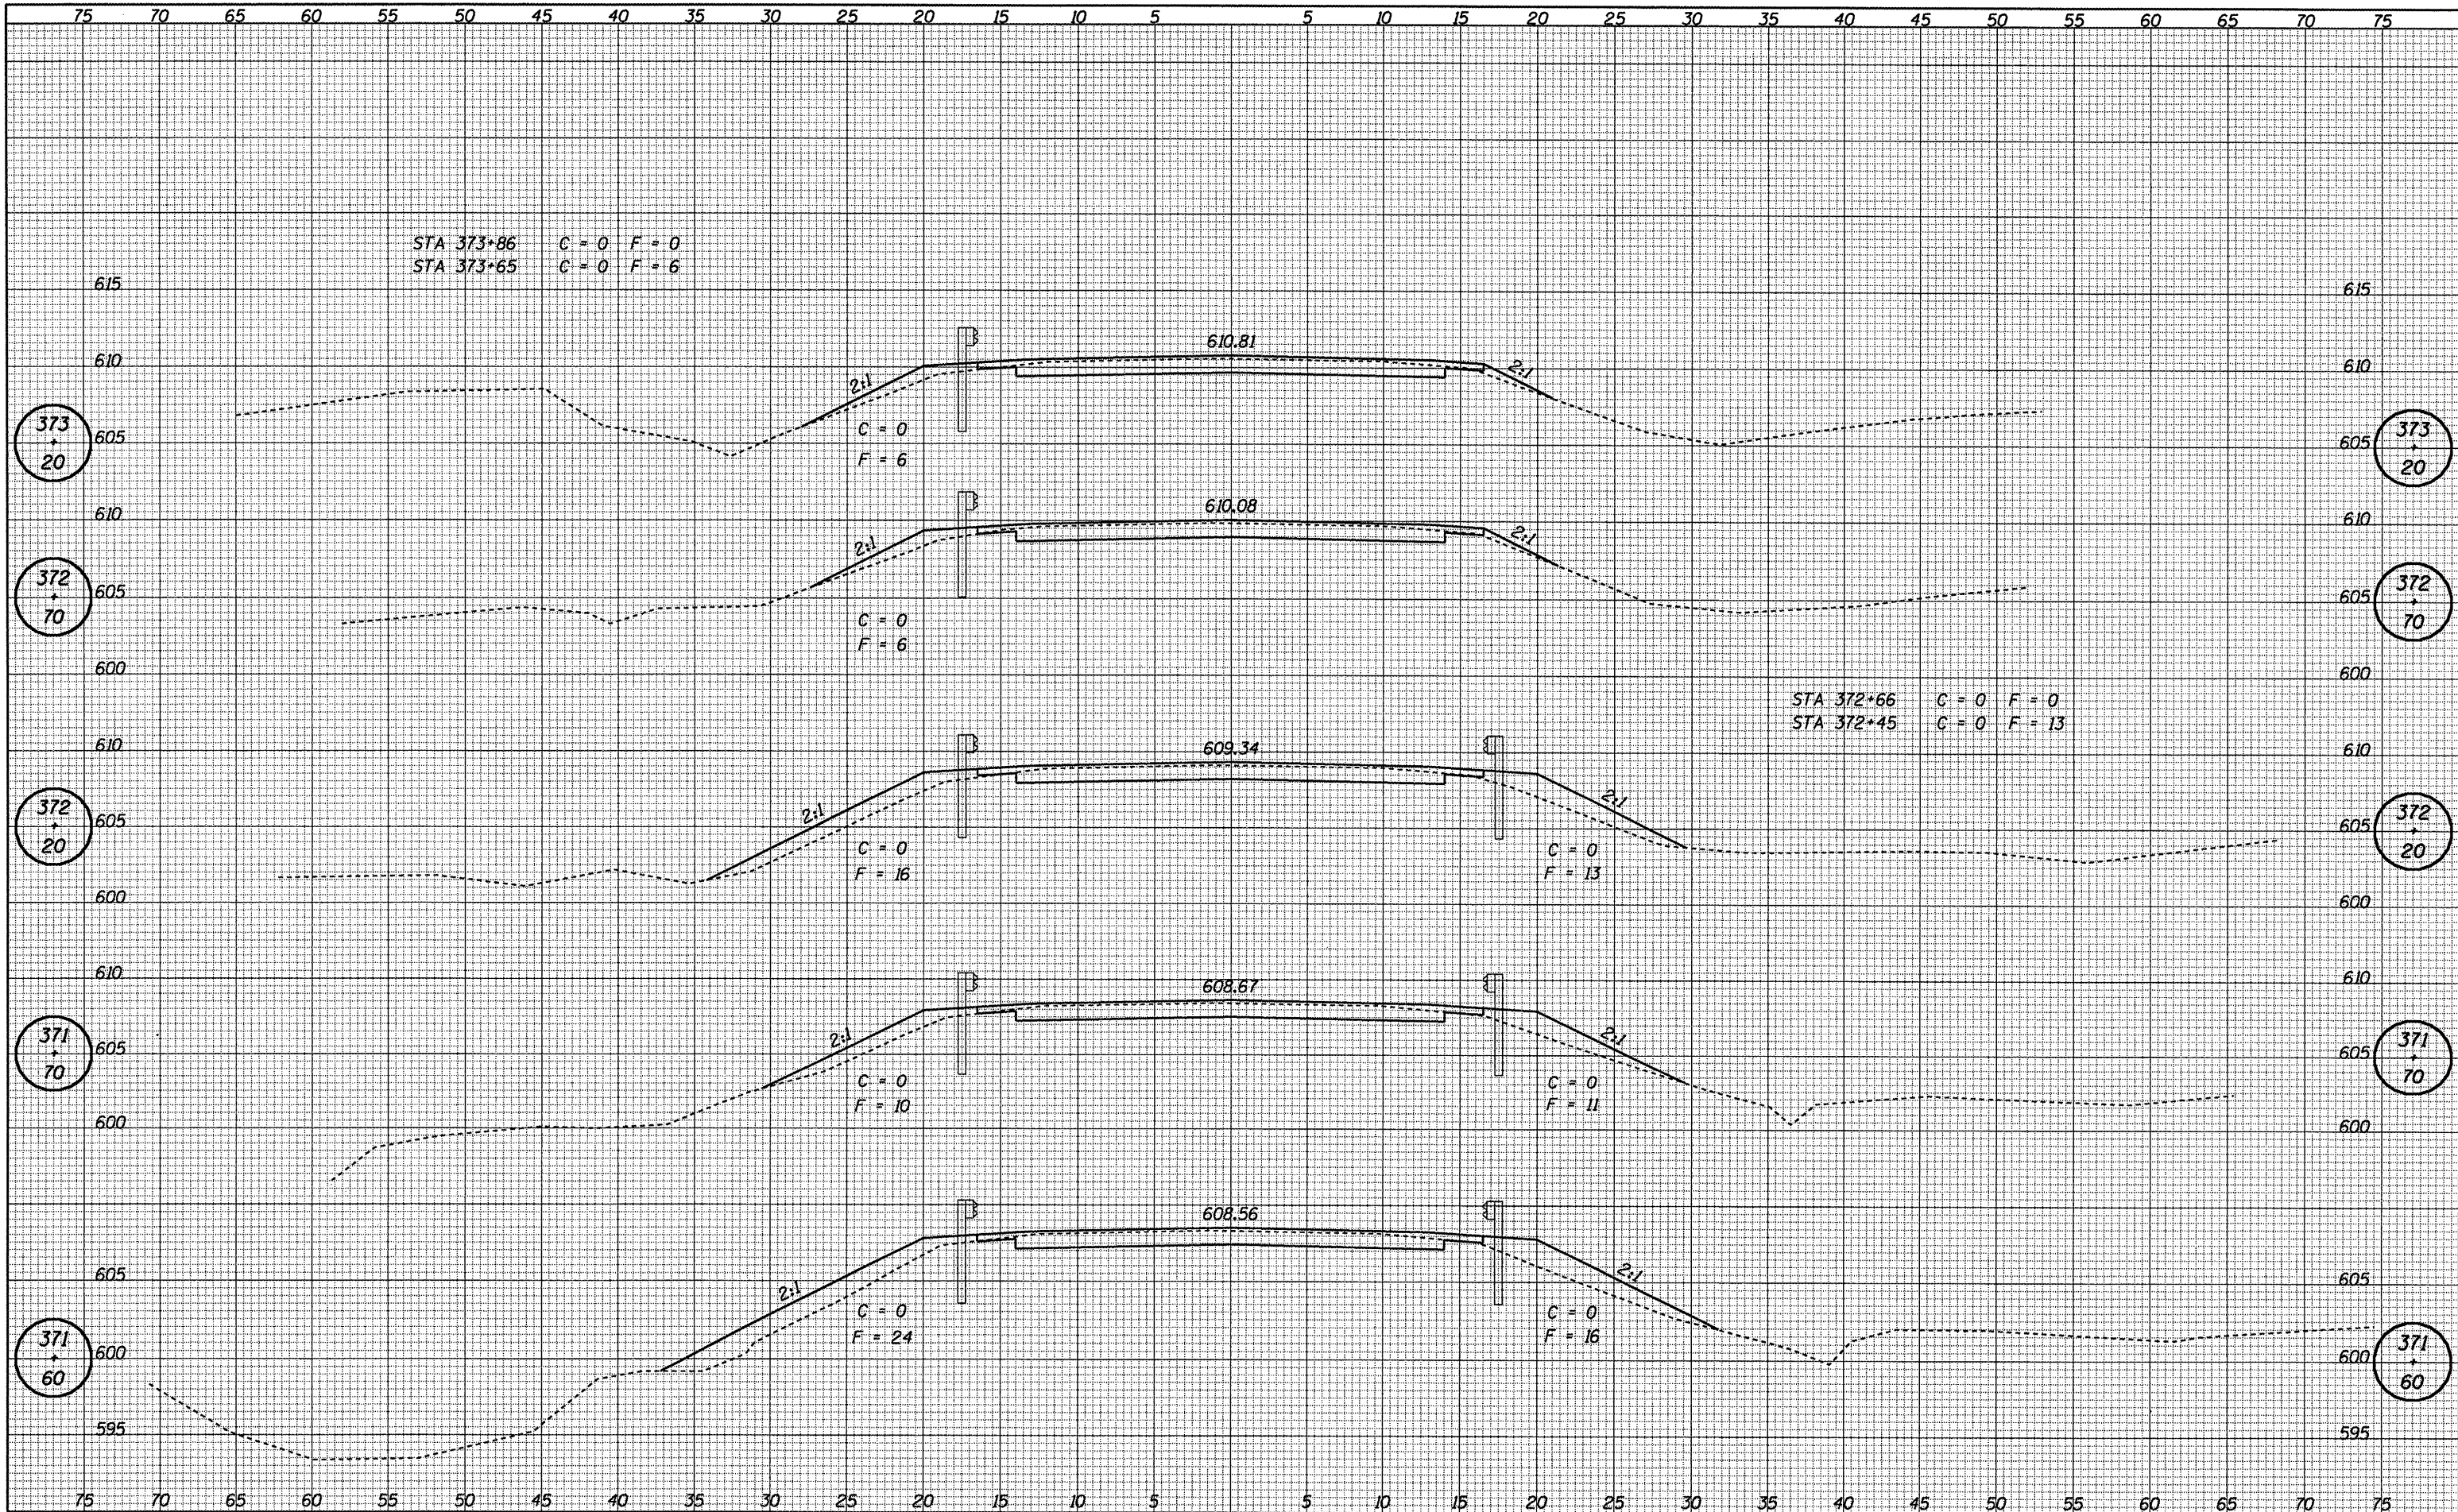

STA 373+86 C = 0 F = 0
 STA 373+65 C = 0 F = 6

STA 372+66 C = 0 F = 0
 STA 372+45 C = 0 F = 13

CEC Cummins
 Engineering
 Corporation
 Civil and Structural Engineering

JOB = 2233	DESIGNED - NAK	REVISED -
FILE NAME = 2233xsec.dgn	DRAWN - AJH	REVISED -
PLOT SCALE = 10,000 sf / IN.	CHECKED - 8/5/2009	REVISED -
PLOT DATE = 11/28/2009	DATE -	REVISED -

**CHRISTIAN COUNTY
 CH 1 IMPROVEMENTS**

CROSS SECTIONS - CH 1

STA. TO STA.

F.A.S. RTE.	SECTION	COUNTY	TOTAL SHEETS	SHEET NO.
645	05-00071-05-RS	CHRISTIAN	28	28
CH 1	CONTRACT NO.			
FED. ROAD DIST. NO.	ILLINOIS FED. AID PROJECT NO.	93517		