


FINAL SURVEY	SURVEYED	BY	DATE
NOTE BOOK	TEMPLATE		
NO.	AREAS CHECKED		

ORIGINAL SURVEY	SURVEYED	BY	DATE
NOTE BOOK	TEMPLATE		
NO.	AREAS CHECKED		

12/15/2009 RAAI #50609

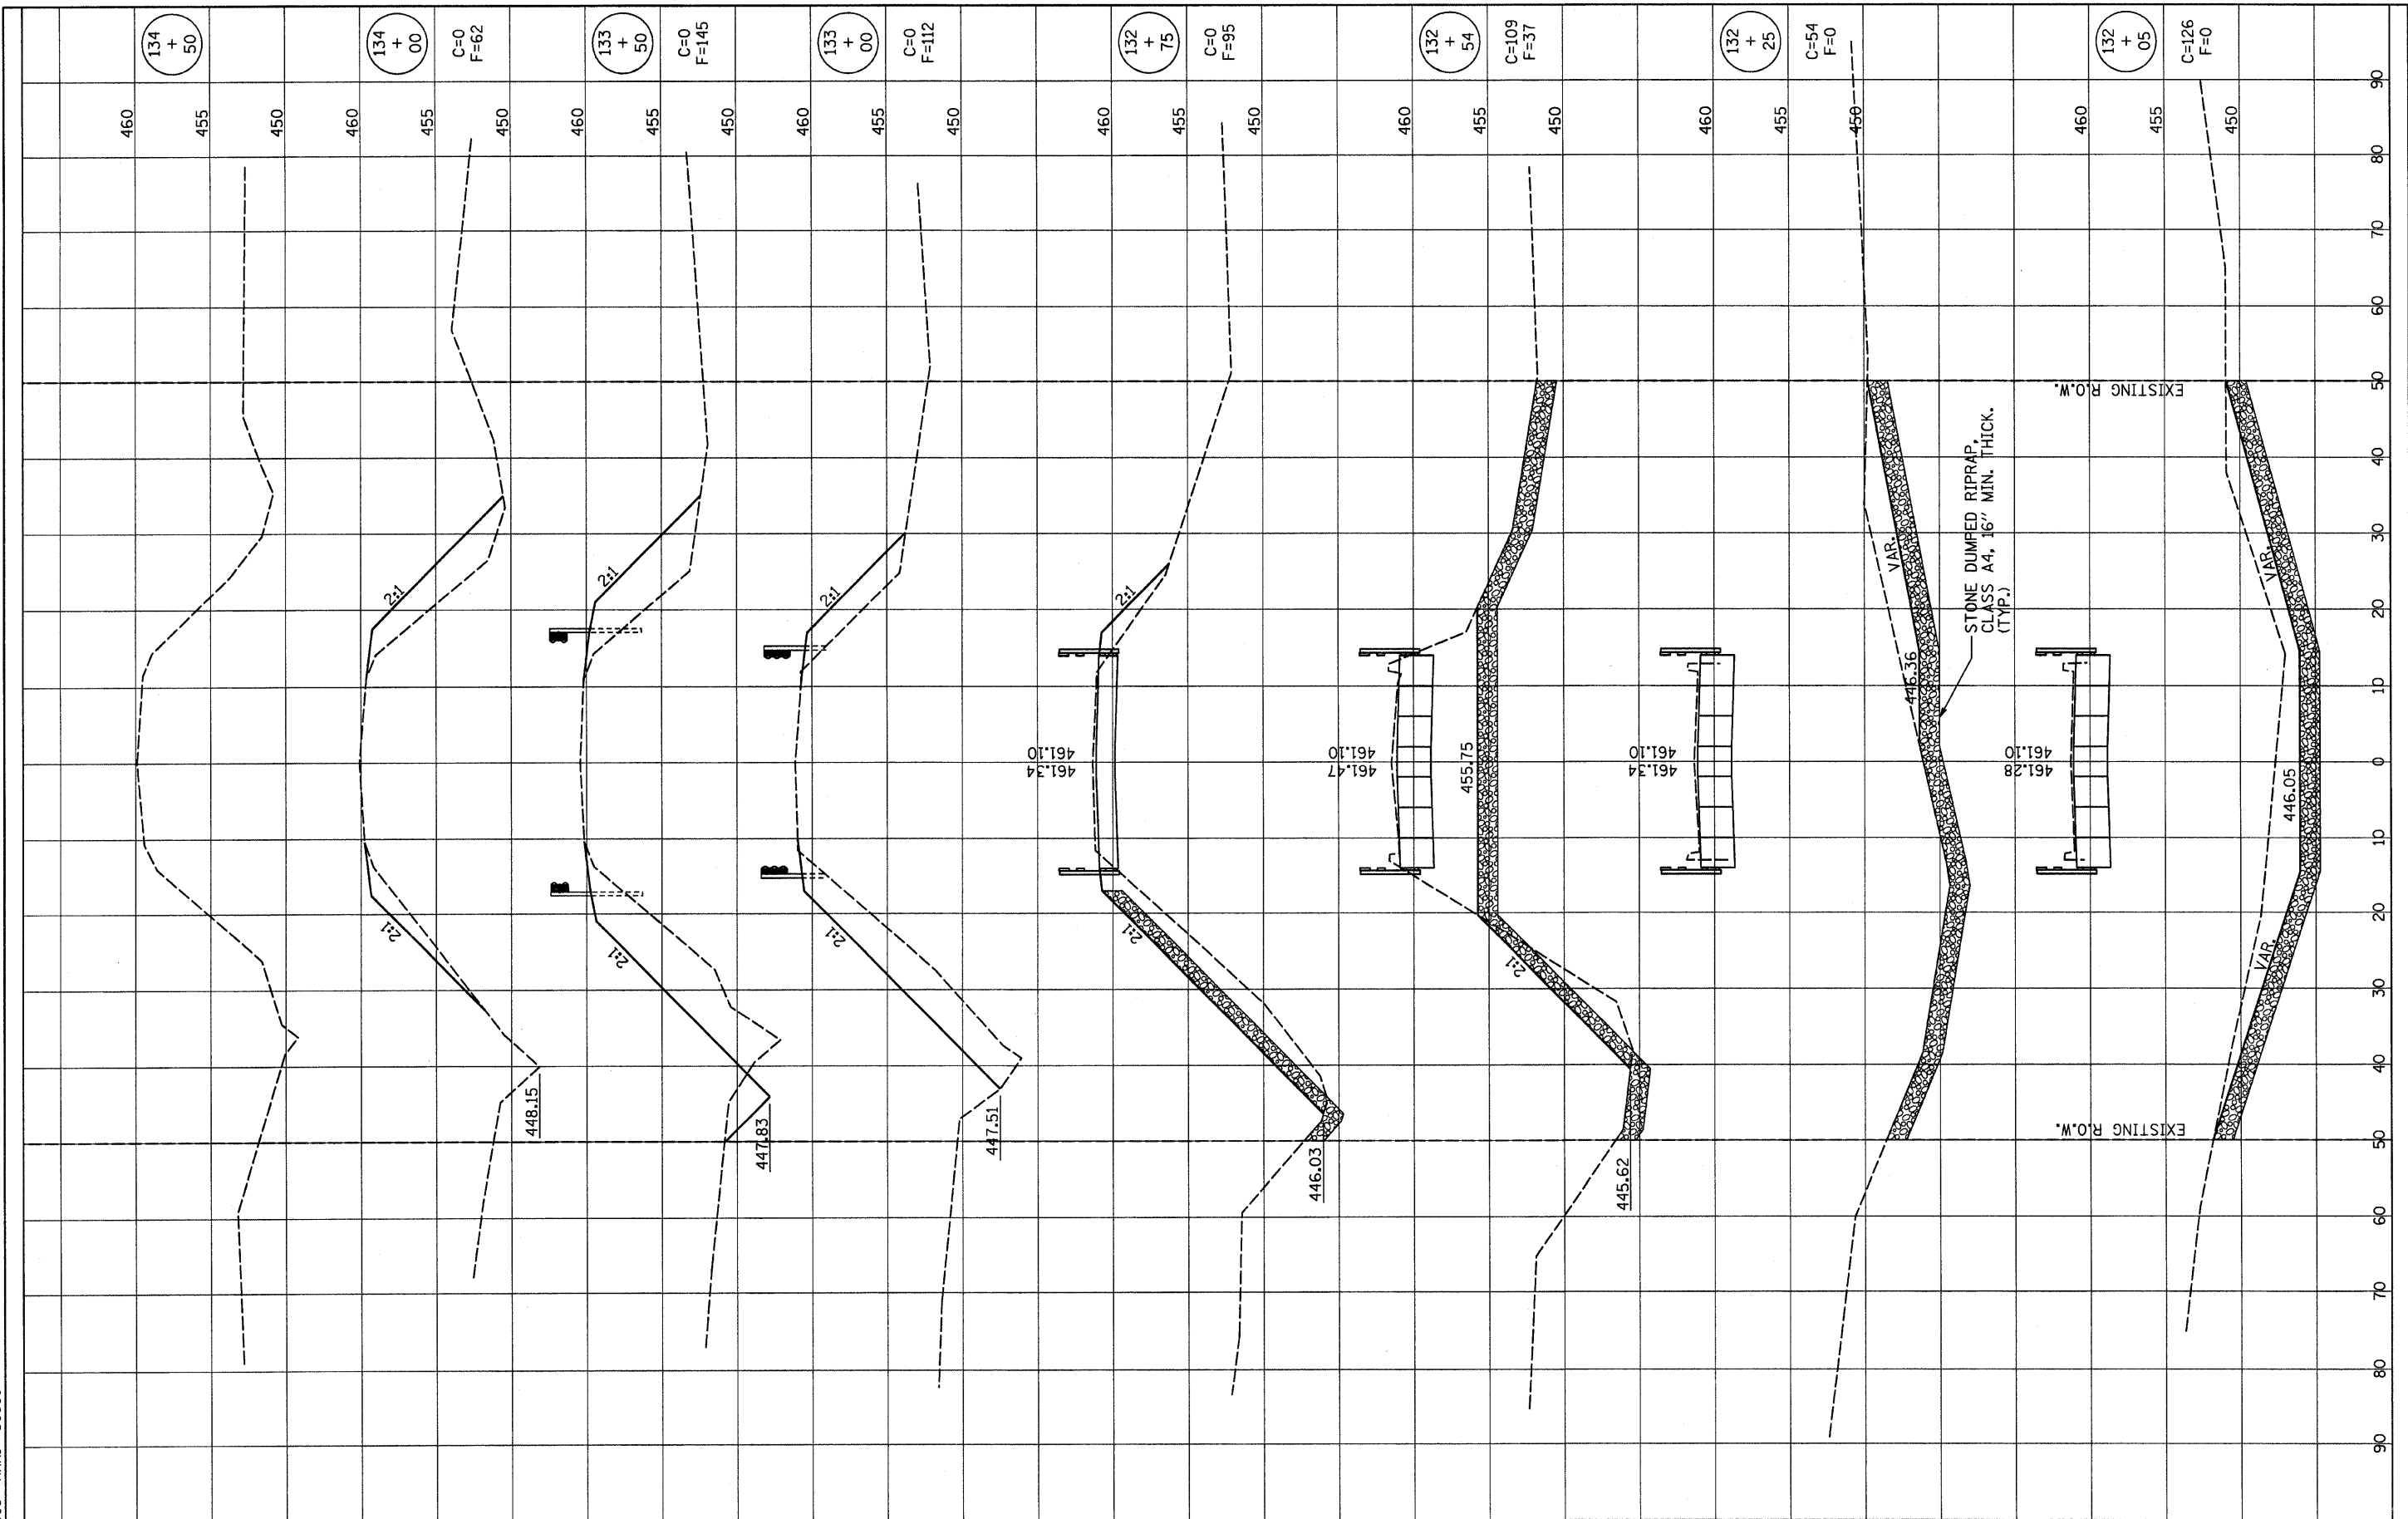

DESIGNED -	GLH	REVISED -	
DRAWN -	JN	REVISED -	
CHECKED -	GLH	REVISED -	
DATE -		REVISED -	

**STATE OF ILLINOIS
DEPARTMENT OF TRANSPORTATION**

CROSS SECTIONS OF ROADWAY BRIDGE OVER LAWS CREEK	
SCALE: AS NOTED	STA. 132+05 TO STA. 134+50

F.A.S. RTE. 801	SECTION 09-00082-00-BR	COUNTY CLAY	TOTAL SHEETS 14	SHEET NO. 14
CONTRACT NO. 95613				ILLINOIS FED. AID PROJECT