
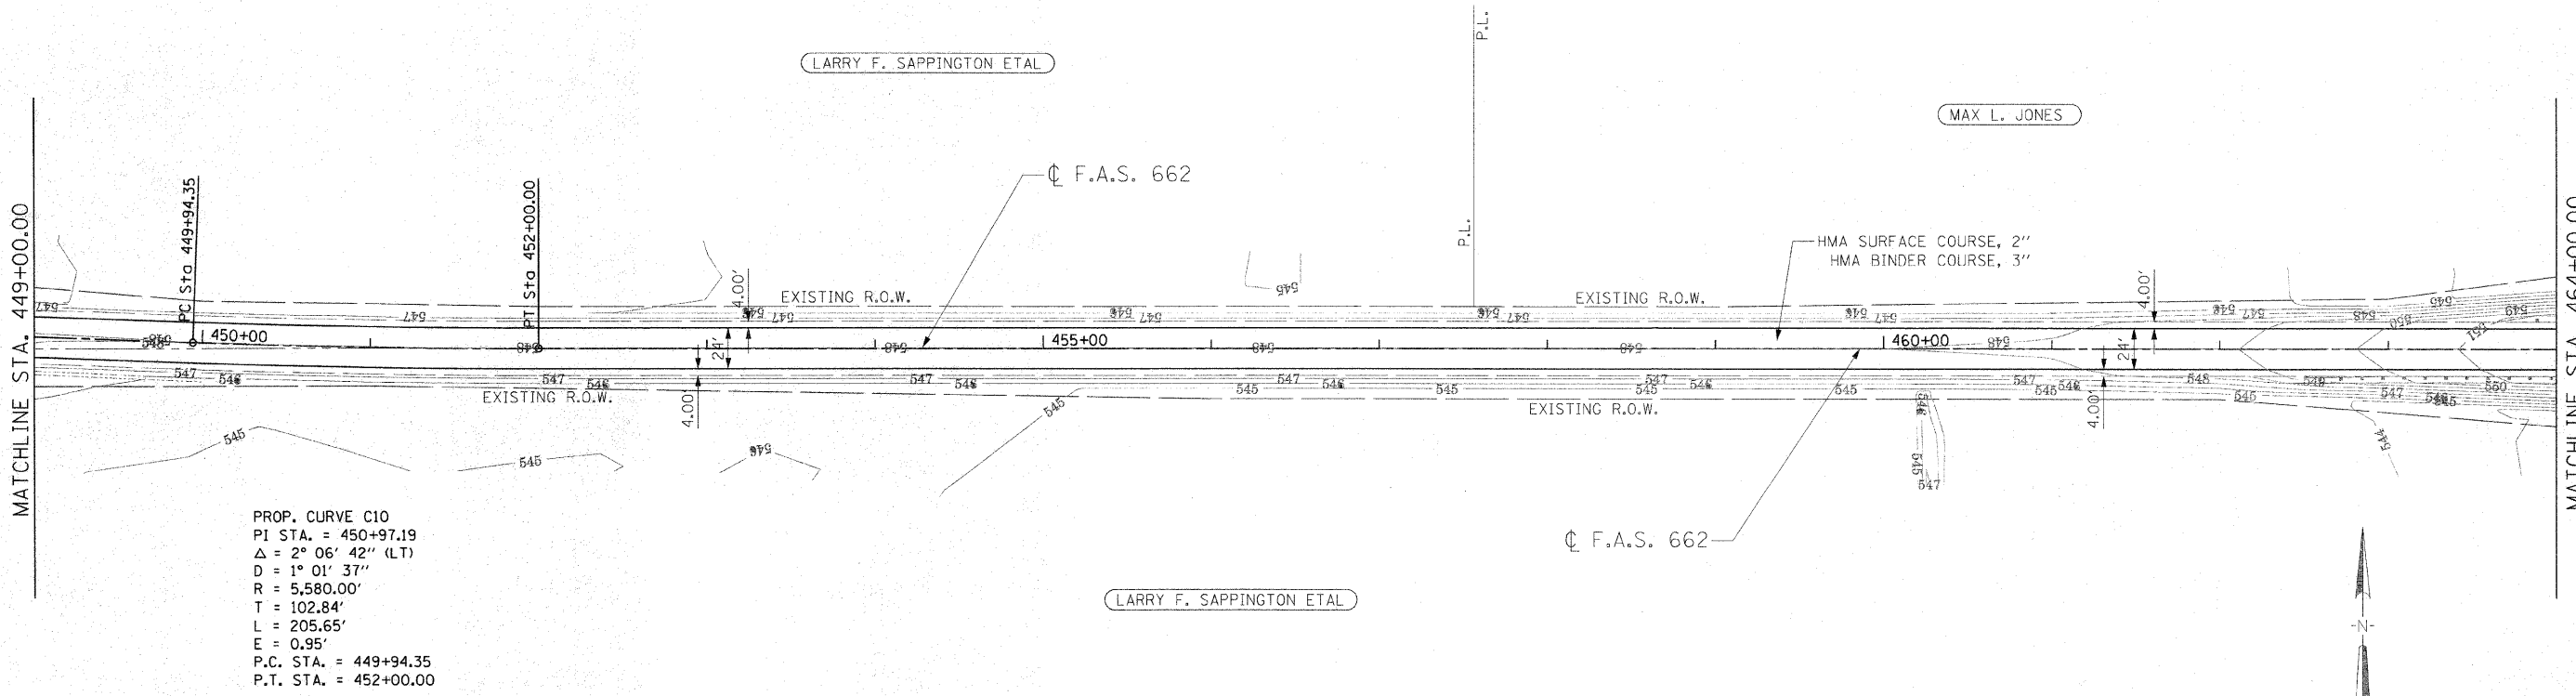


© Copyright Hanson Professional Services Inc. 2009
HANSON
 Hanson Professional Services Inc.

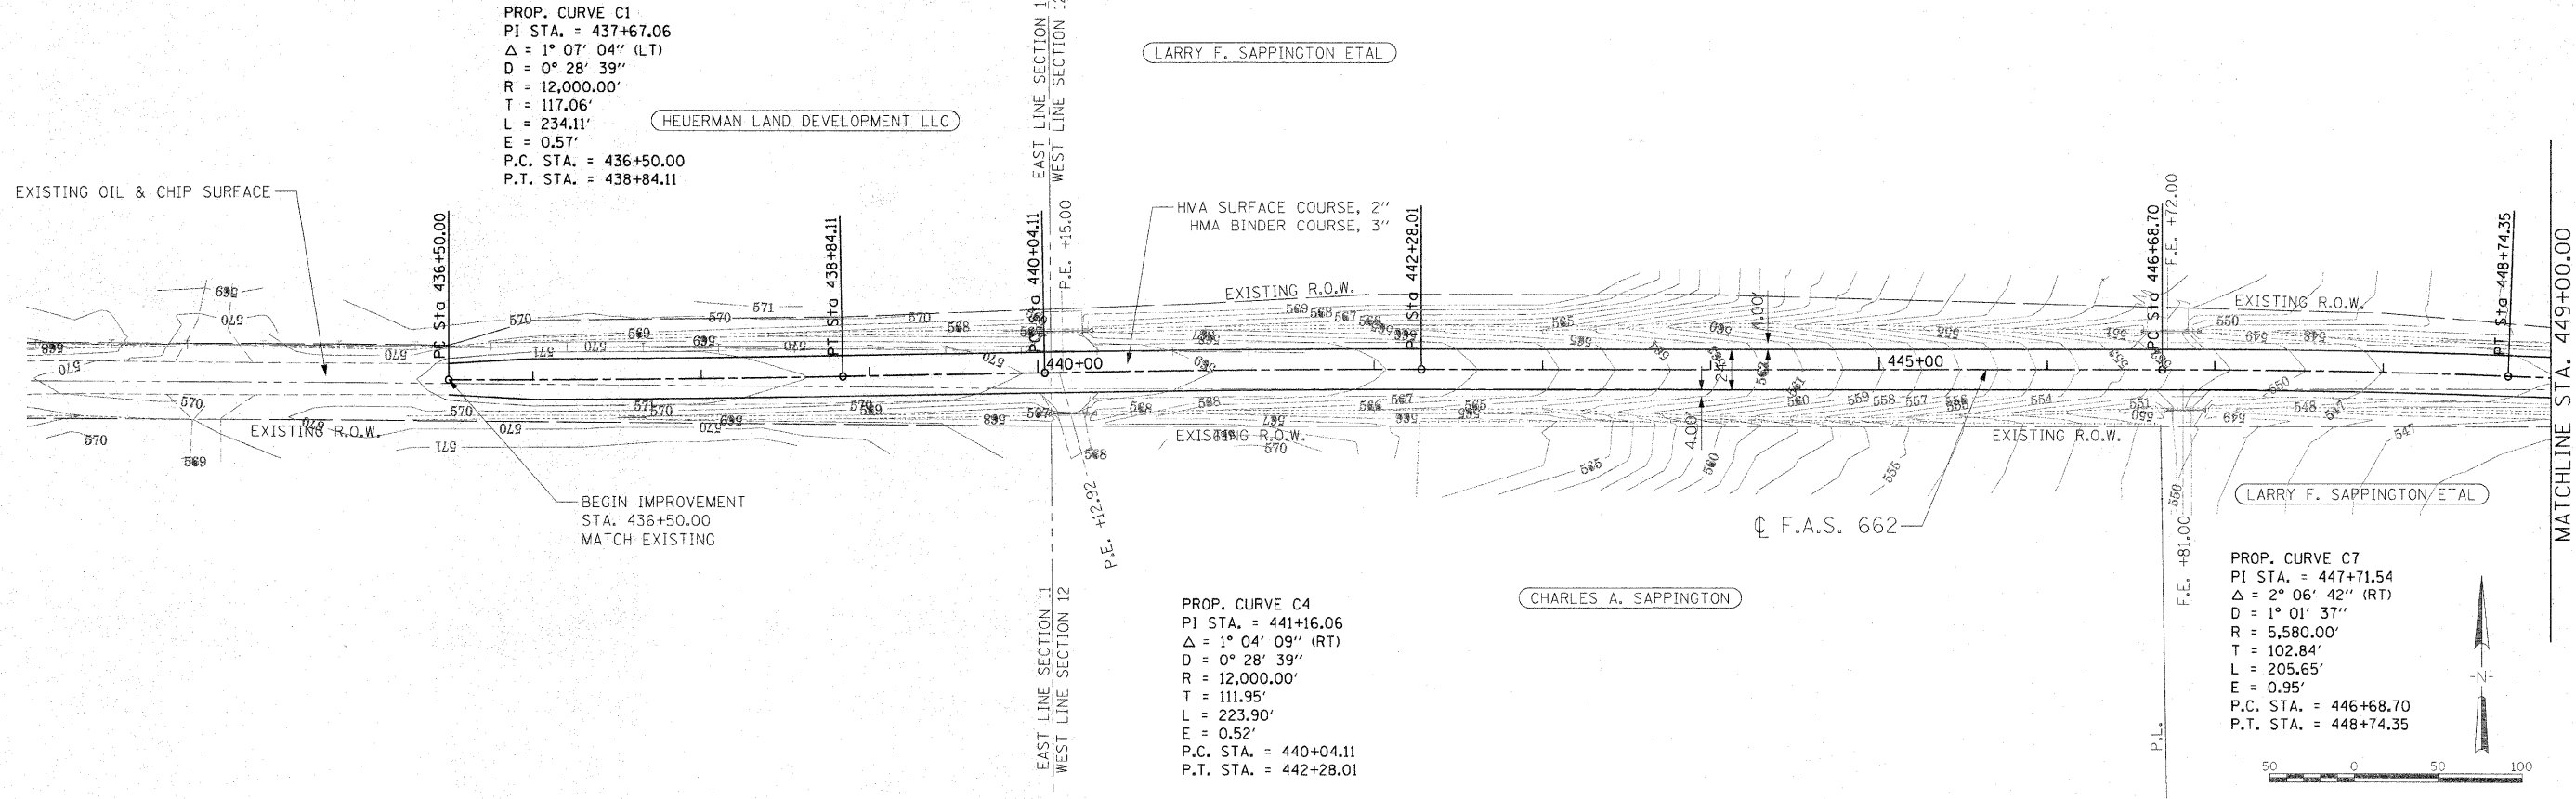

LAYOUT	MNM/DJP	10/15/09
DRAWN	DJP	10/10/09
REVIEWED	MNM	10/22/09

FILE NAME =	USER NAME = Pop00936	DESIGNED -	MNM/DJP	REVISED -	
In:\01\jobs\01\2021B\CADD\Road\Sheet\C-701.dgn		DRAWN -	DJP	REVISED -	
PLOT SCALE = 58.0000 / in.		CHECKED -	MNM	REVISED -	
PLOT DATE = 12/23/2009		DATE -	10/22/09	REVISED -	

**STATE OF ILLINOIS
 DEPARTMENT OF TRANSPORTATION**

PLAN SHEET

SCALE: SHEET NO. 1 OF 3 SHEETS STA. 436+50.00 TO STA. 464+00.00

F.A.S. RTE.	SECTION	COUNTY	TOTAL SHEETS	SHEET NO.
662	09-00061-01-R5	CUMBERLAND	14	7
CONTRACT NO. 95614				
FED. ROAD DIST. NO. ILLINOIS FED. AID PROJECT				