


PAVEMENT TRANSITION DETAIL AT BACK OF ABUTMENTS

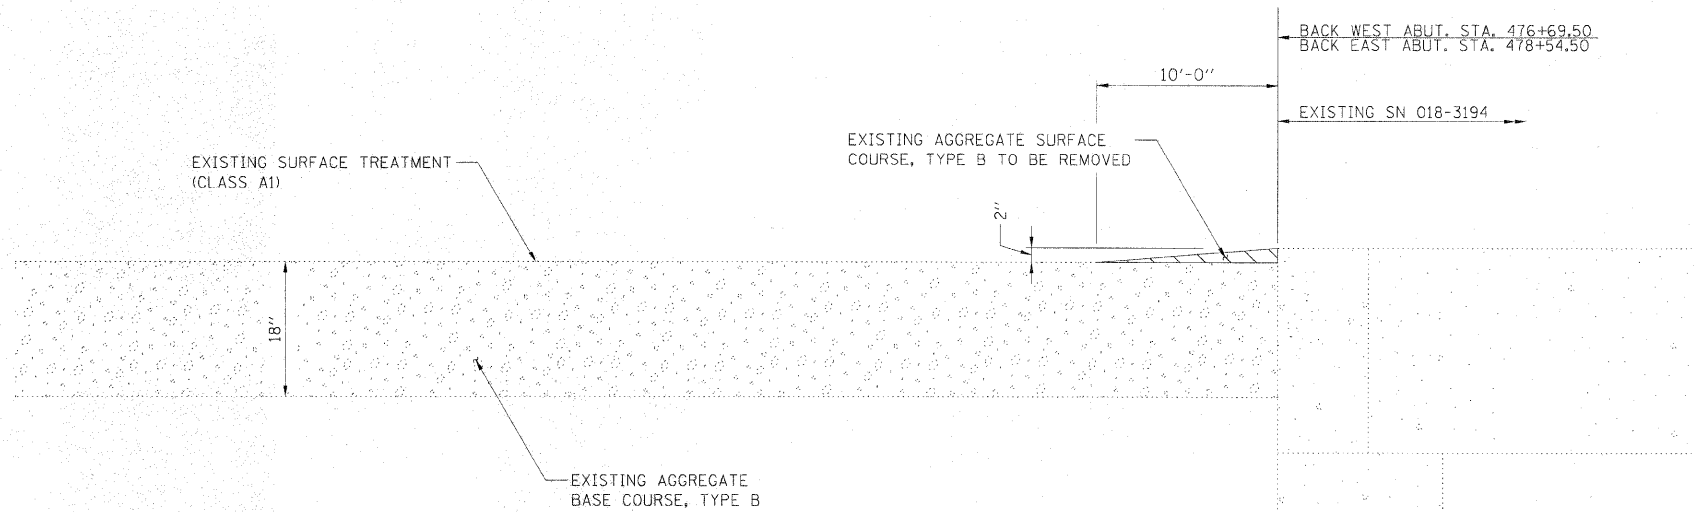

REMOVAL TRANSITION DETAIL AT BACK OF ABUTMENTS

© Copyright Hanson Professional Services Inc. 2009
HANSON
 Hanson Professional Services Inc.

LAYOUT	MNM/DJP	10/10/09
DRAWN	DJP	10/10/09
REVIEWED	MNM	10/20/09

FILE NAME =	USER NAME = Pop00936	DESIGNED - MNM/DJP	REVISED -
I:\01jobs\01s2021B\CADD\Road\Sheet\C-50	mis-over flow.dgn	DRAWN - DJP	REVISED -
	PLT SCALE = 10.0000 1 / in.	CHECKED - MNM	REVISED -
	PLT DATE = 12\23\2009	DATE - 10/22/09	REVISED -

STATE OF ILLINOIS
DEPARTMENT OF TRANSPORTATION

MISCELLANEOUS DETAILS
EMBARRAS RIVER OVERFLOW STRUCTURE

SCALE: SHEET NO. 1 OF 1 SHEETS

F.A.S. RTE.	SECTION	COUNTY	TOTAL SHEETS	SHEET NO.
662	09-00061-01-RS	CUMBERLAND	14	13
CONTRACT NO. 95614				
FED. ROAD DIST. NO. ILLINOIS FED. AID PROJECT				