


ROUTE	SECTION	COUNTY	TOTAL SHEETS	SHEET NO.
F.A.S. 801	09-00117-00-RS	RICHLAND	2	1
CONTRACT NO. 95616		ILLINOIS		

STATE OF ILLINOIS
DEPARTMENT OF TRANSPORTATION
DIVISION OF HIGHWAYS
PLANS FOR PROPOSED
AMERICAN RECOVERY AND REINVESTMENT ACT PROJECT

RICHLAND COUNTY
SECTION 09-00117-00-RS
F.A.S. 801
COUNTY HIGHWAY 5
PROJECT NO. ARA-0801(232)
JOB NO. C-97-032-10

INDEX OF SHEETS	
SHEET	ITEM
1	COVER SHEET
2	SUMMARY OF QUANTITIES
	STANDARD 000001-05
	STANDARD 701901-01
	STANDARD BLR 21-8

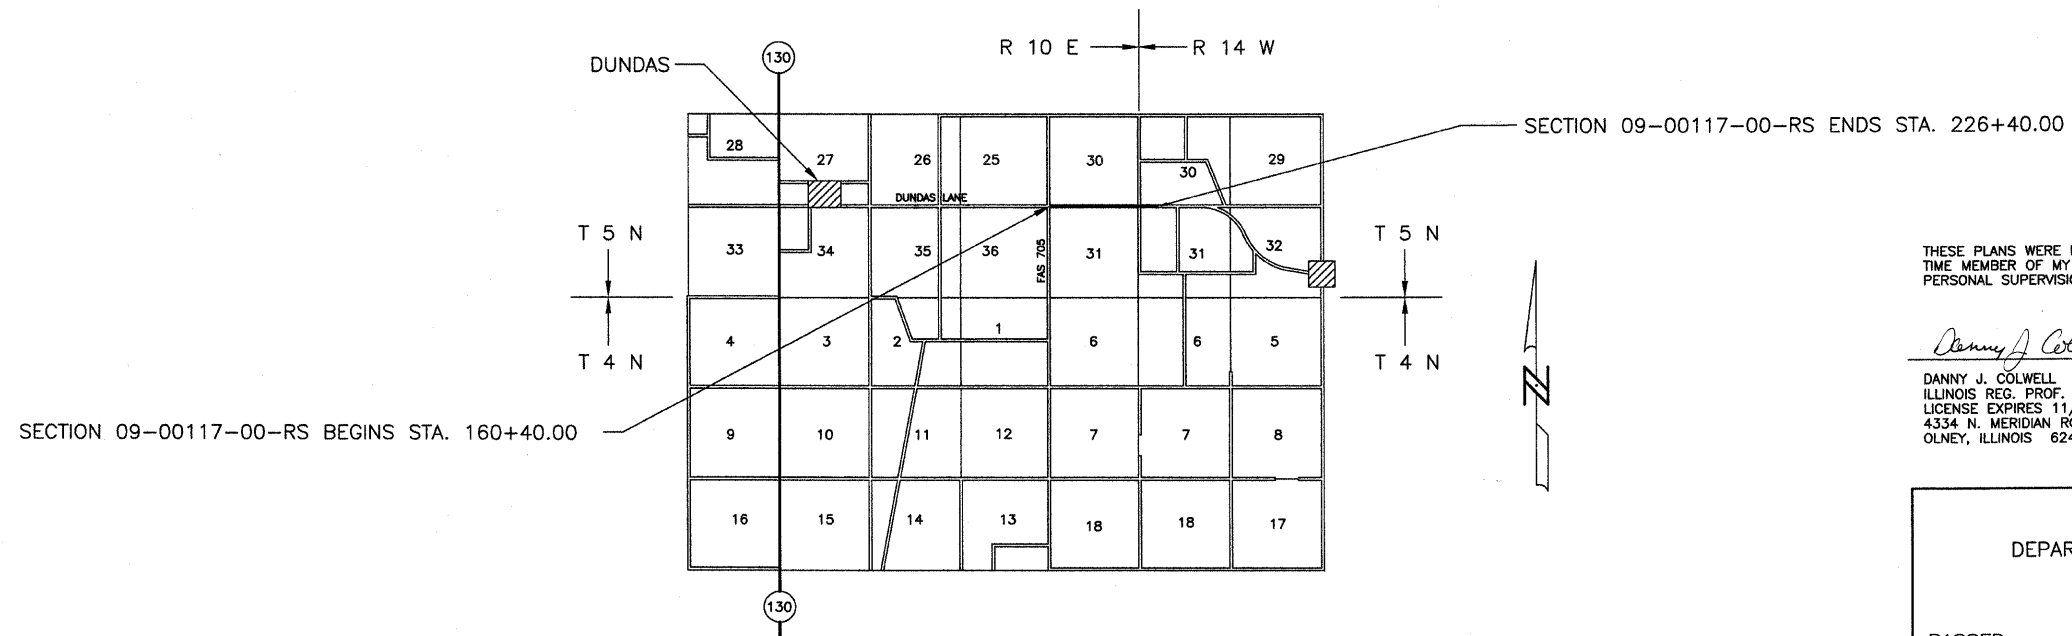

THESE PLANS WERE PREPARED BY ME, OR A FULL TIME MEMBER OF MY STAFF, WORKING UNDER MY PERSONAL SUPERVISION.

Danny J. Colwell 12/29/09
DATE
DANNY J. COLWELL
ILLINOIS REG. PROF. ENG. 062-054895
LICENSE EXPIRES 11/30/11
4334 N. MERIDIAN ROAD
OLNEY, ILLINOIS 62450

CONTRACT NO. 95616
RURAL MAJOR COLLECTOR
ADT = 425
DESIGN SPEED = 40 MPH

Joint Utility Locating Information for Excavators
JULIE 1-800-892-0123

NET LENGTH SECTION 09-00117-00-RS = 6,600.00 Ft. = 1.250 Mi.

STATE OF ILLINOIS
DEPARTMENT OF TRANSPORTATION

PASSED 1/5 2010
Maureen East
DISTRICT SEVEN ENGINEER OF
LOCAL ROADS AND STREETS

Releasing For
Bid Based on
Limited Review 1/5 2010
Roger L. Dushell
DEPUTY DIRECTOR OF HIGHWAYS
REGION FOUR ENGINEER