
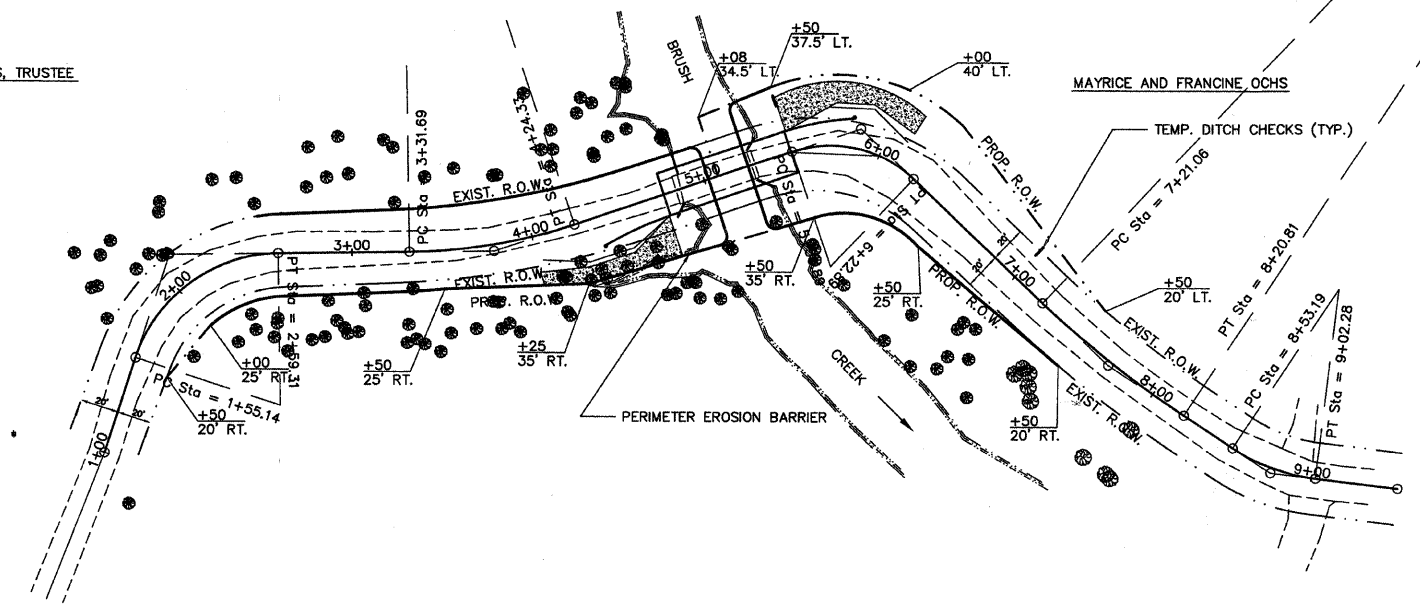


ROUTE	SECTION	COUNTY	TOTAL SHEETS	SHEET NO.
T.R. 186A	05-10127-00-BR	JASPER	15	4
CONTRACT NO. 95620		ILLINOIS	PROJECT BROS-079(140)	


DORIS ROSS, TRUSTEE

MAYRICE AND FRANCINE OCHS

VINCENT W. BERGBOWER

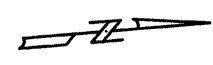

SCALES:
 1" = 50' HOR
 1" = 5' VER

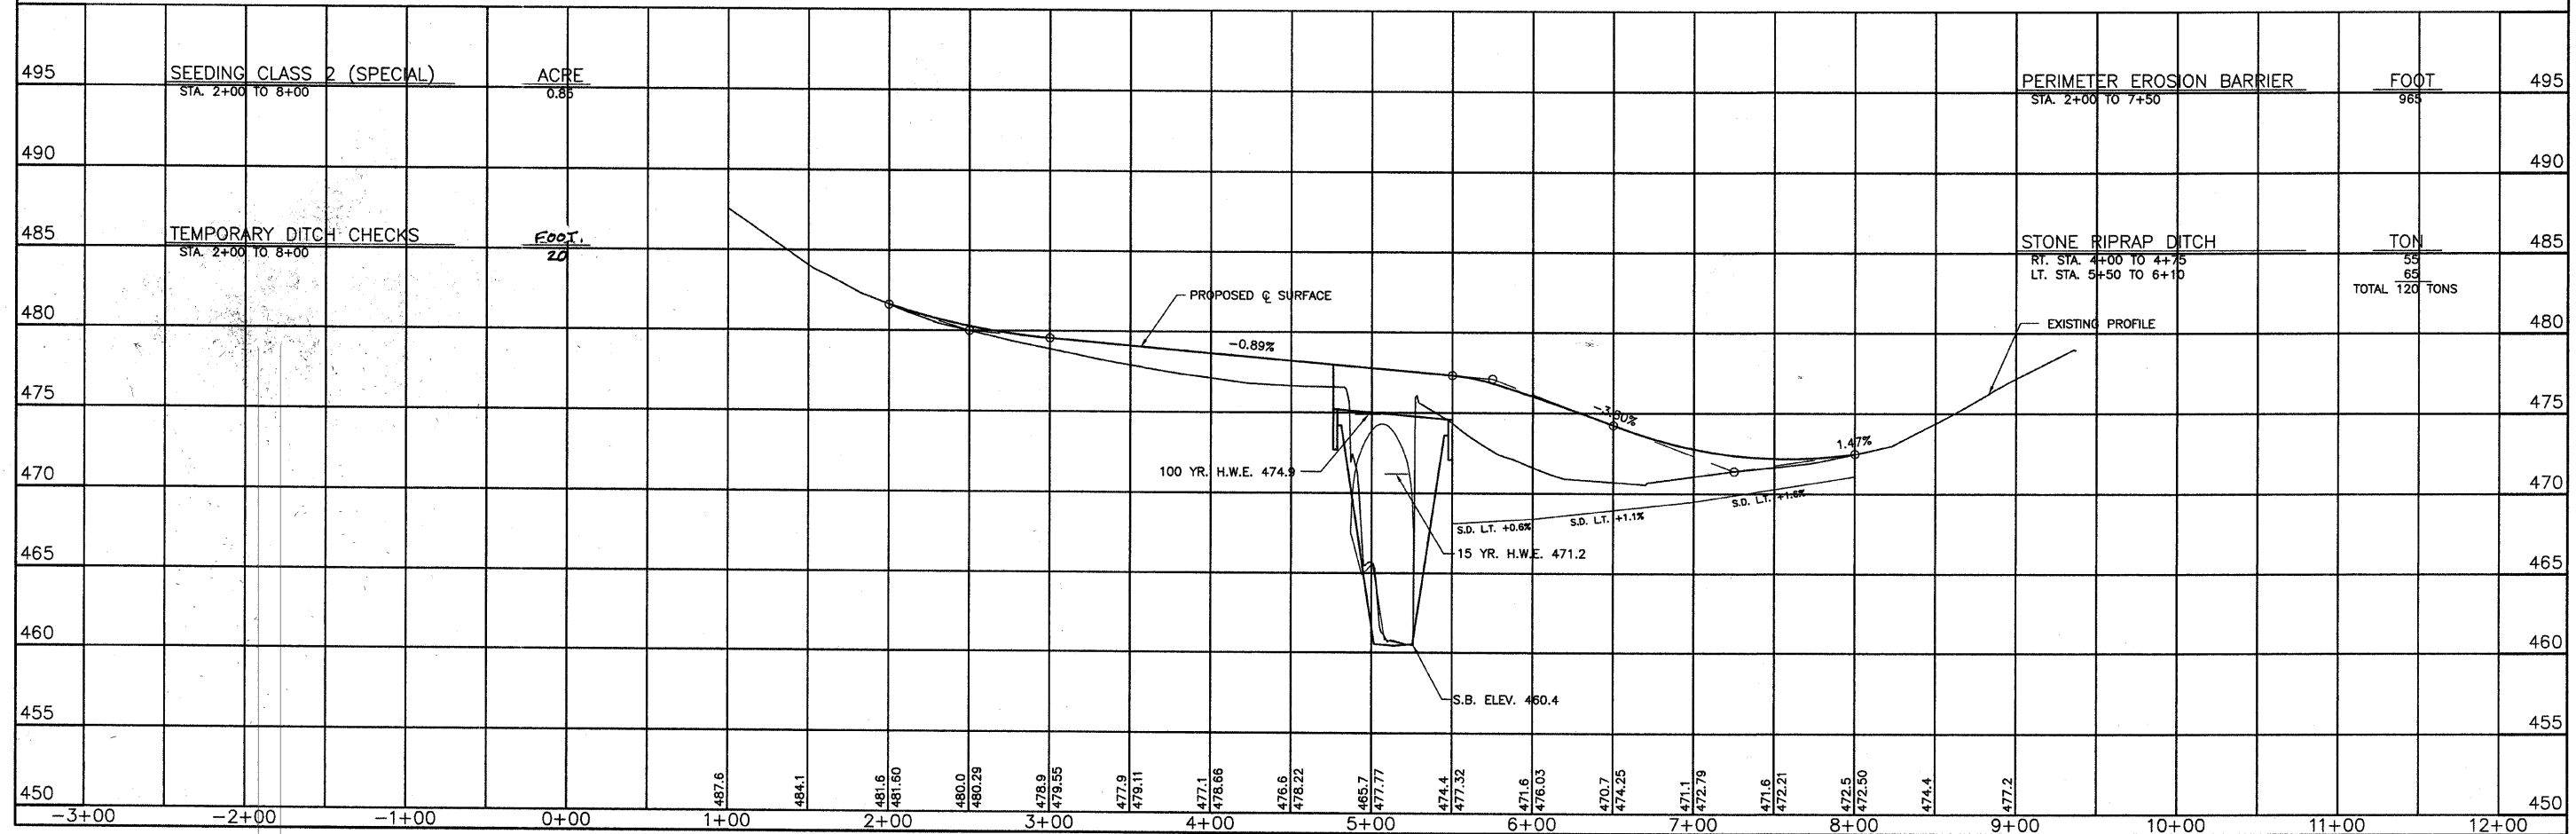

495	SEEDING CLASS 2 (SPECIAL)	ACRE	0.85	PERIMETER EROSION BARRIER	FOOT	965	495
490							490
485	TEMPORARY DITCH CHECKS	FOOT	20	STONE RIPRAP DITCH	TON	55	485
480						65	480
475						TOTAL 120 TONS	475
470							470
465							465
460							460
455							455
450							450