


SCALE:
 1" = 20' HORIZ.
 1" = 1' VERT.

SECTION NO.	COUNTY HIGHWAY	COUNTY	SHEET OF SHEETS
06-0092-02-PV	22	ST. CLAIR	20 OF 63
FHWA REG. NO. 7	ILLINOIS	ARA-5011 (297)	
FEDERAL AID PROJECT	CONTRACT # 97415		

PROFILE VIEW - RIGHT SIDE

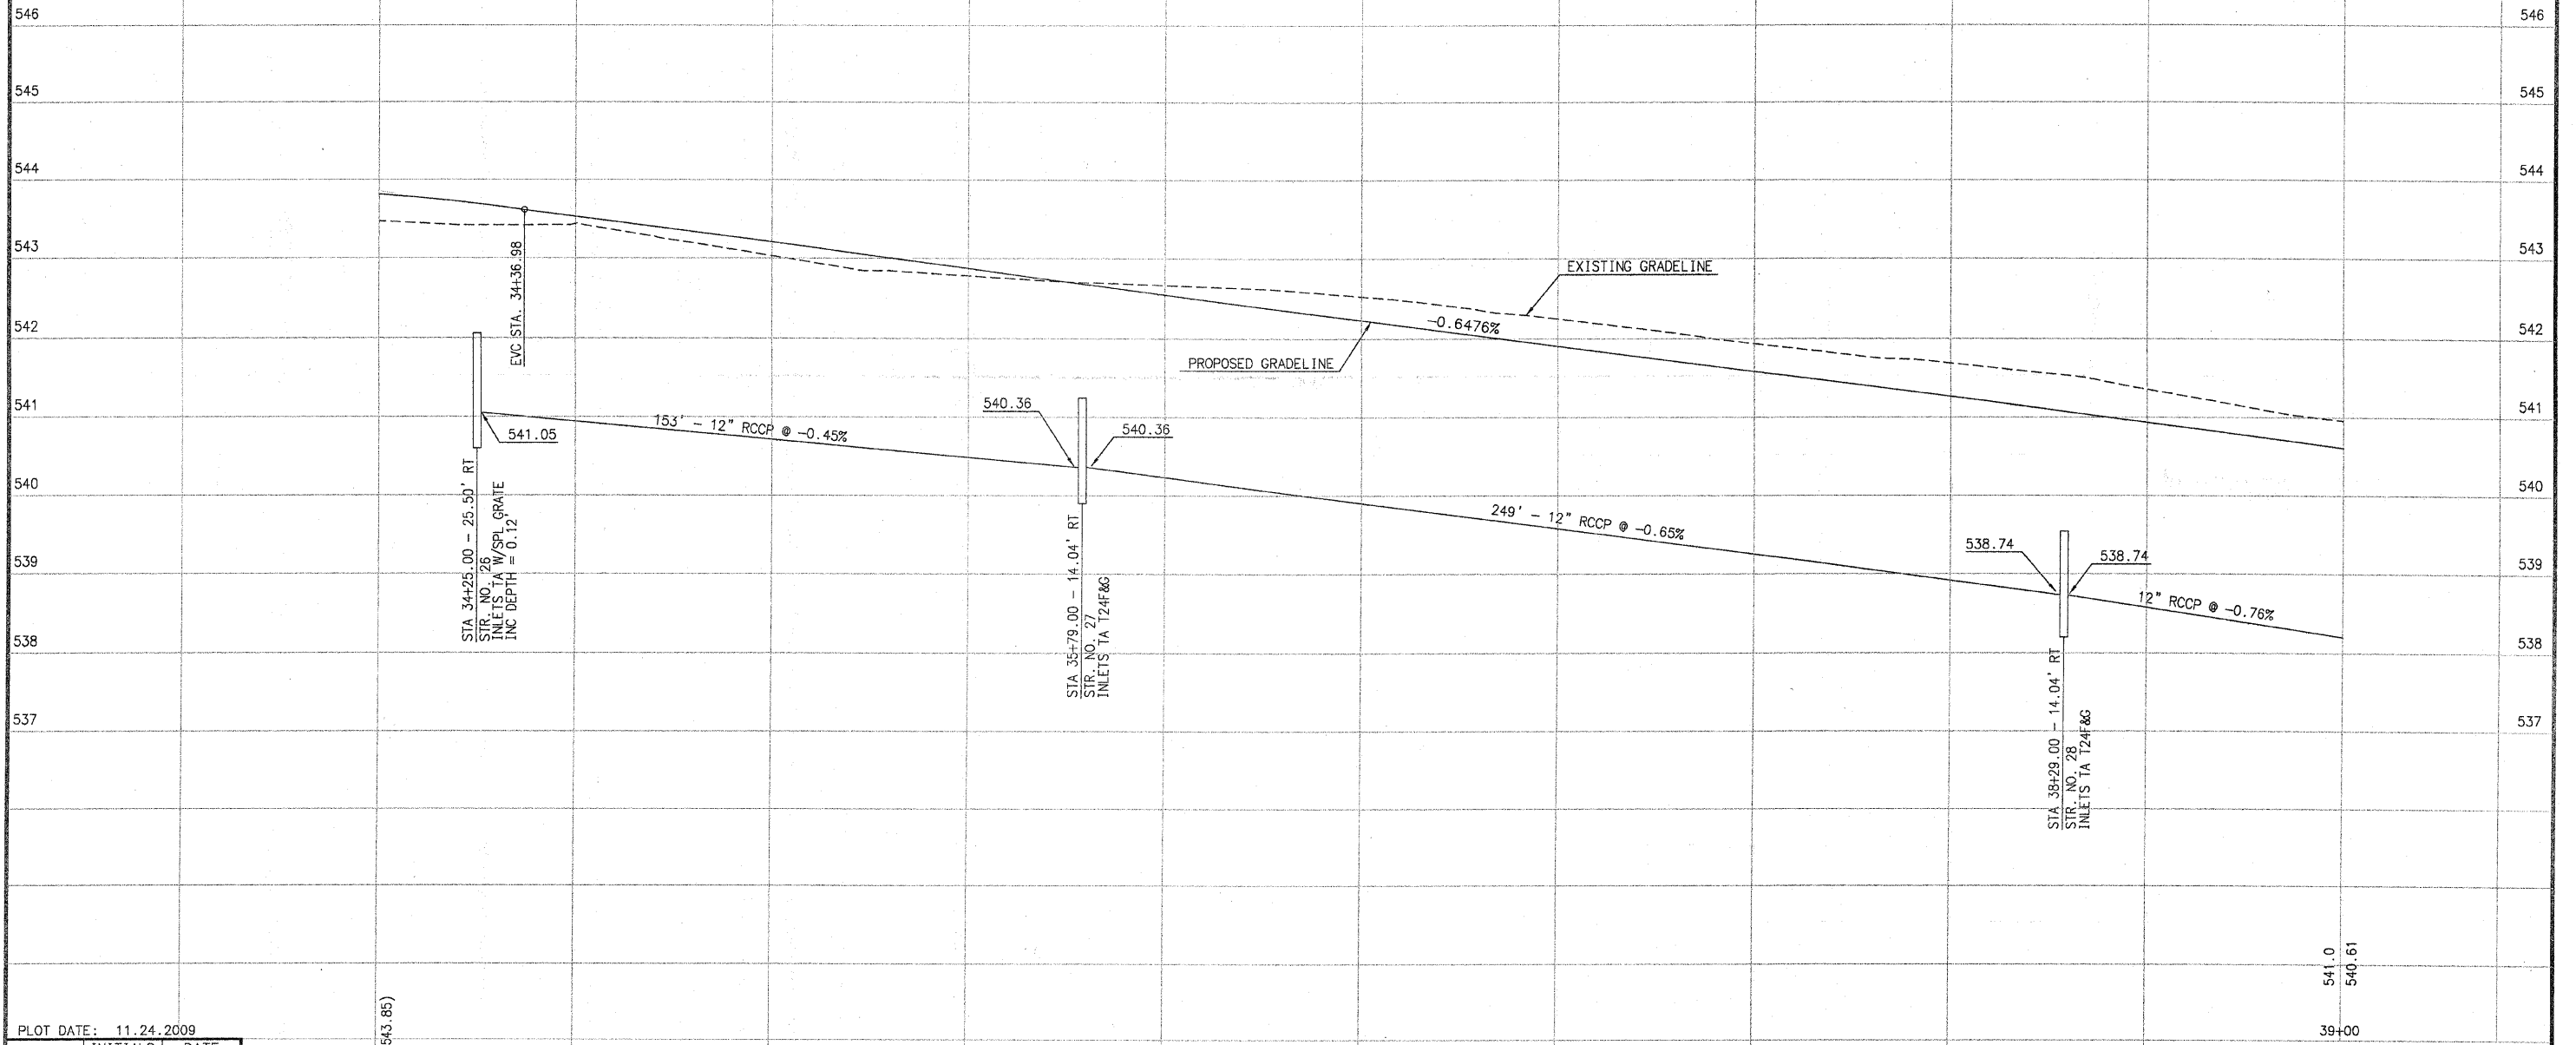

PLOT DATE: 11.24.2009

	INITIALS	DATE
DESIGNED	R GEORGEN	4/08
CHECKED	T HOLDENER	12/08
DRAWN	R GEORGEN	4/08
CHECKED	T HOLDENER	12/08

PREPARED BY ST. CLAIR COUNTY HIGHWAY DEPARTMENT

543.5
 543.81 (543.85)
 543.4
 543.53
 543.0
 543.20
 542.8
 542.88
 543.36
 542.7
 542.56
 542.5
 542.23
 542.2
 541.91
 541.9
 541.58
 541.7
 541.26
 541.4
 540.94

RIGHT SIDE