


SCALE:
1" = 20' HORIZ.
1" = 1' VERT.

SECTION NO.	COUNTY HIGHWAY	COUNTY	SHEET OF SHEETS
06-00092-02-PV	22	ST. CLAIR	23 OF 63
FHWA REG. NO. 7	ILLINOIS	ARA-5011(297)	
FEDERAL AID PROJECT	CONTRACT # 97415		

PROFILE VIEW - RIGHT SIDE

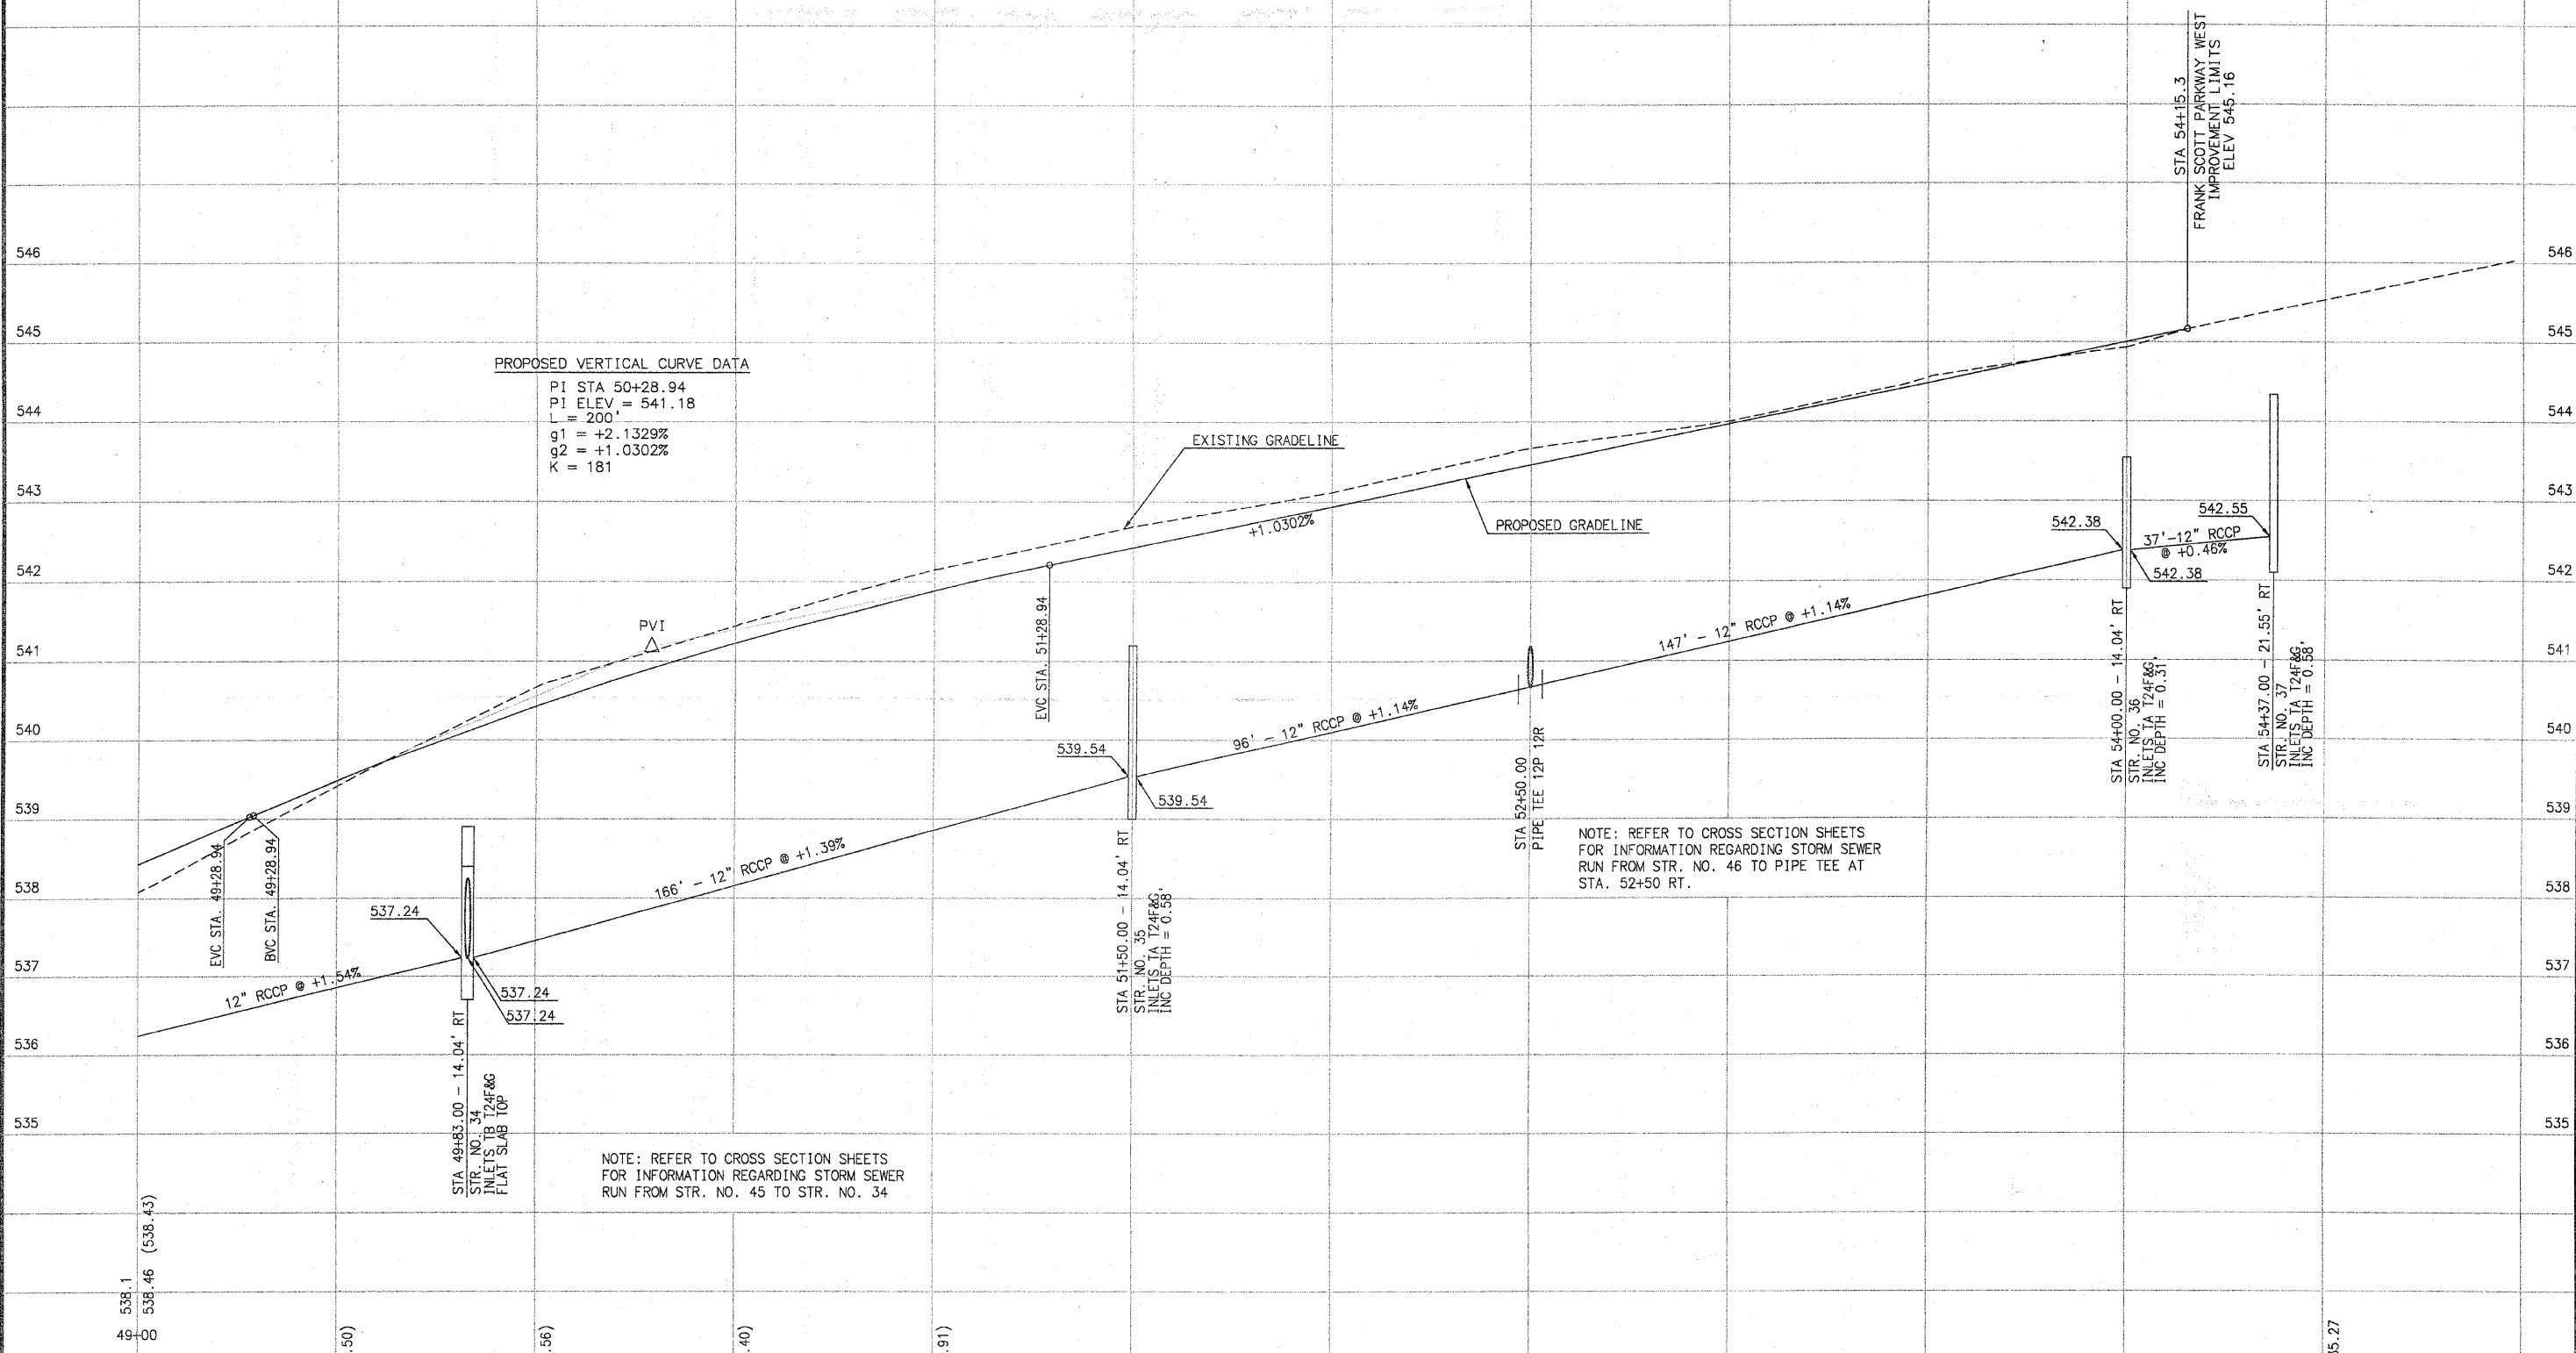

PLOT DATE: 11.24.2009

DESIGNED	R GEORGEN	4/08
CHECKED	T HOLDENER	12/08
DRAWN	R GEORGEN	4/08
CHECKED	T HOLDENER	12/08

PREPARED BY ST. CLAIR COUNTY HIGHWAY DEPARTMENT

539.4	539.49 (539.50)	540.7	540.43 (540.56)	541.5	541.23 (541.40)	542.2	541.89 (541.91)	542.7	542.43	543.1	542.94	543.7	543.46	544.0	543.97	544.6	544.49	544.9	545.00	535.27	55+00
-------	-----------------	-------	-----------------	-------	-----------------	-------	-----------------	-------	--------	-------	--------	-------	--------	-------	--------	-------	--------	-------	--------	--------	-------

RIGHT SIDE