


SCALE:  
 1" = 20' HORIZ.  
 1" = 1' VERT.

SECTION NO.	COUNTY HIGHWAY	COUNTY	SHEET OF SHEETS
06-0092-02-PV	22	ST. CLAIR	26 OF 63
FHWA REG.NO.7	ILLINOIS	ARA-5011(297)	
FEDERAL AID PROJECT	CONTRACT # 97415		

PROFILE VIEW - LEFT SIDE

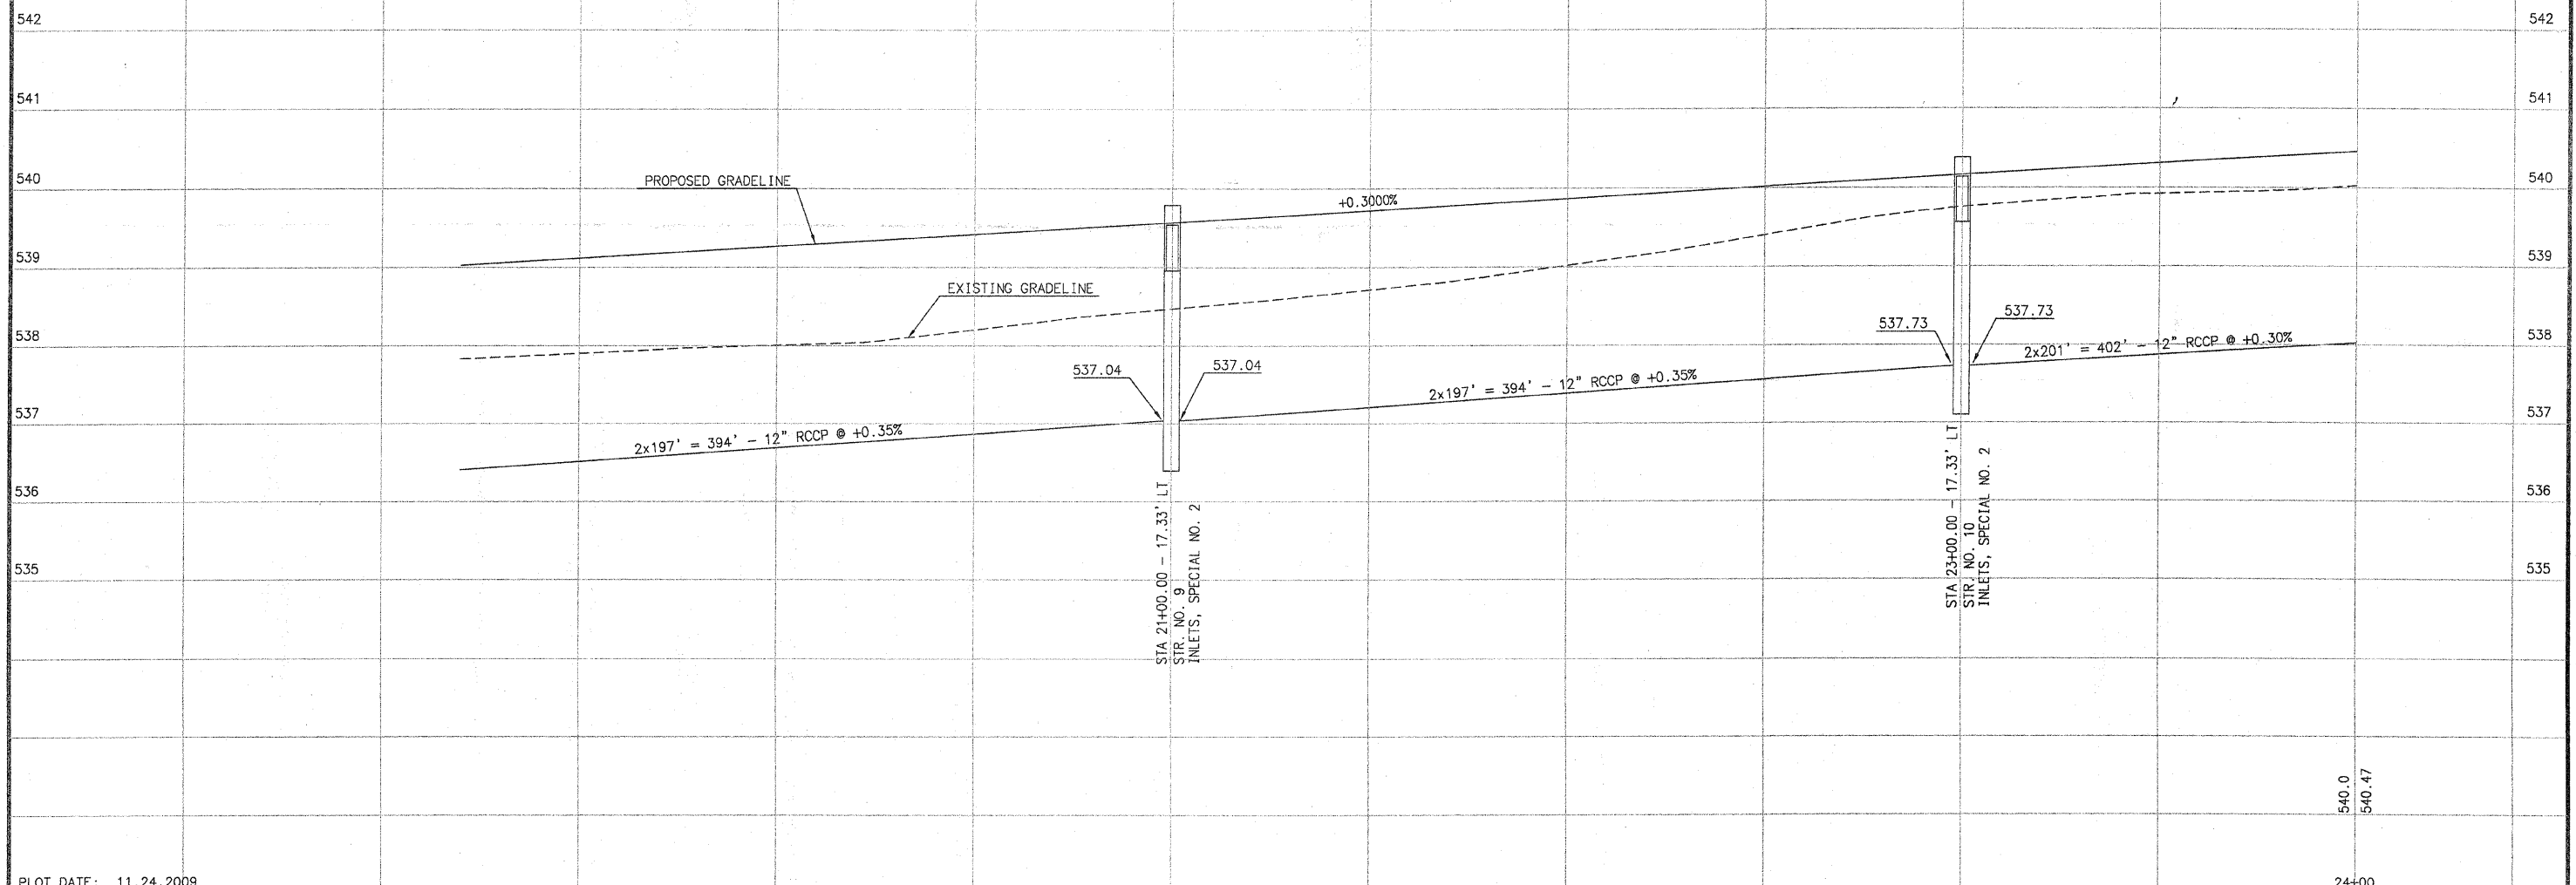

PLOT DATE: 11.24.2009

	INITIALS	DATE
DESIGNED	R GEORGEN	04/08
CHECKED	T HOLDENER	12/08
DRAWN	R GEORGEN	04/08
CHECKED	T HOLDENER	12/08

PREPARED BY ST. CLAIR COUNTY  
HIGHWAY DEPARTMENT

537.8	538.97		537.9	539.12		538.0	539.27		538.2	539.42		538.5	539.57		538.7	539.72		539.0	539.87		539.4	540.02		539.8	540.17		539.9	540.32	
19+00			20+00			21+00			22+00			23+00			24+00														

LEFT SIDE